


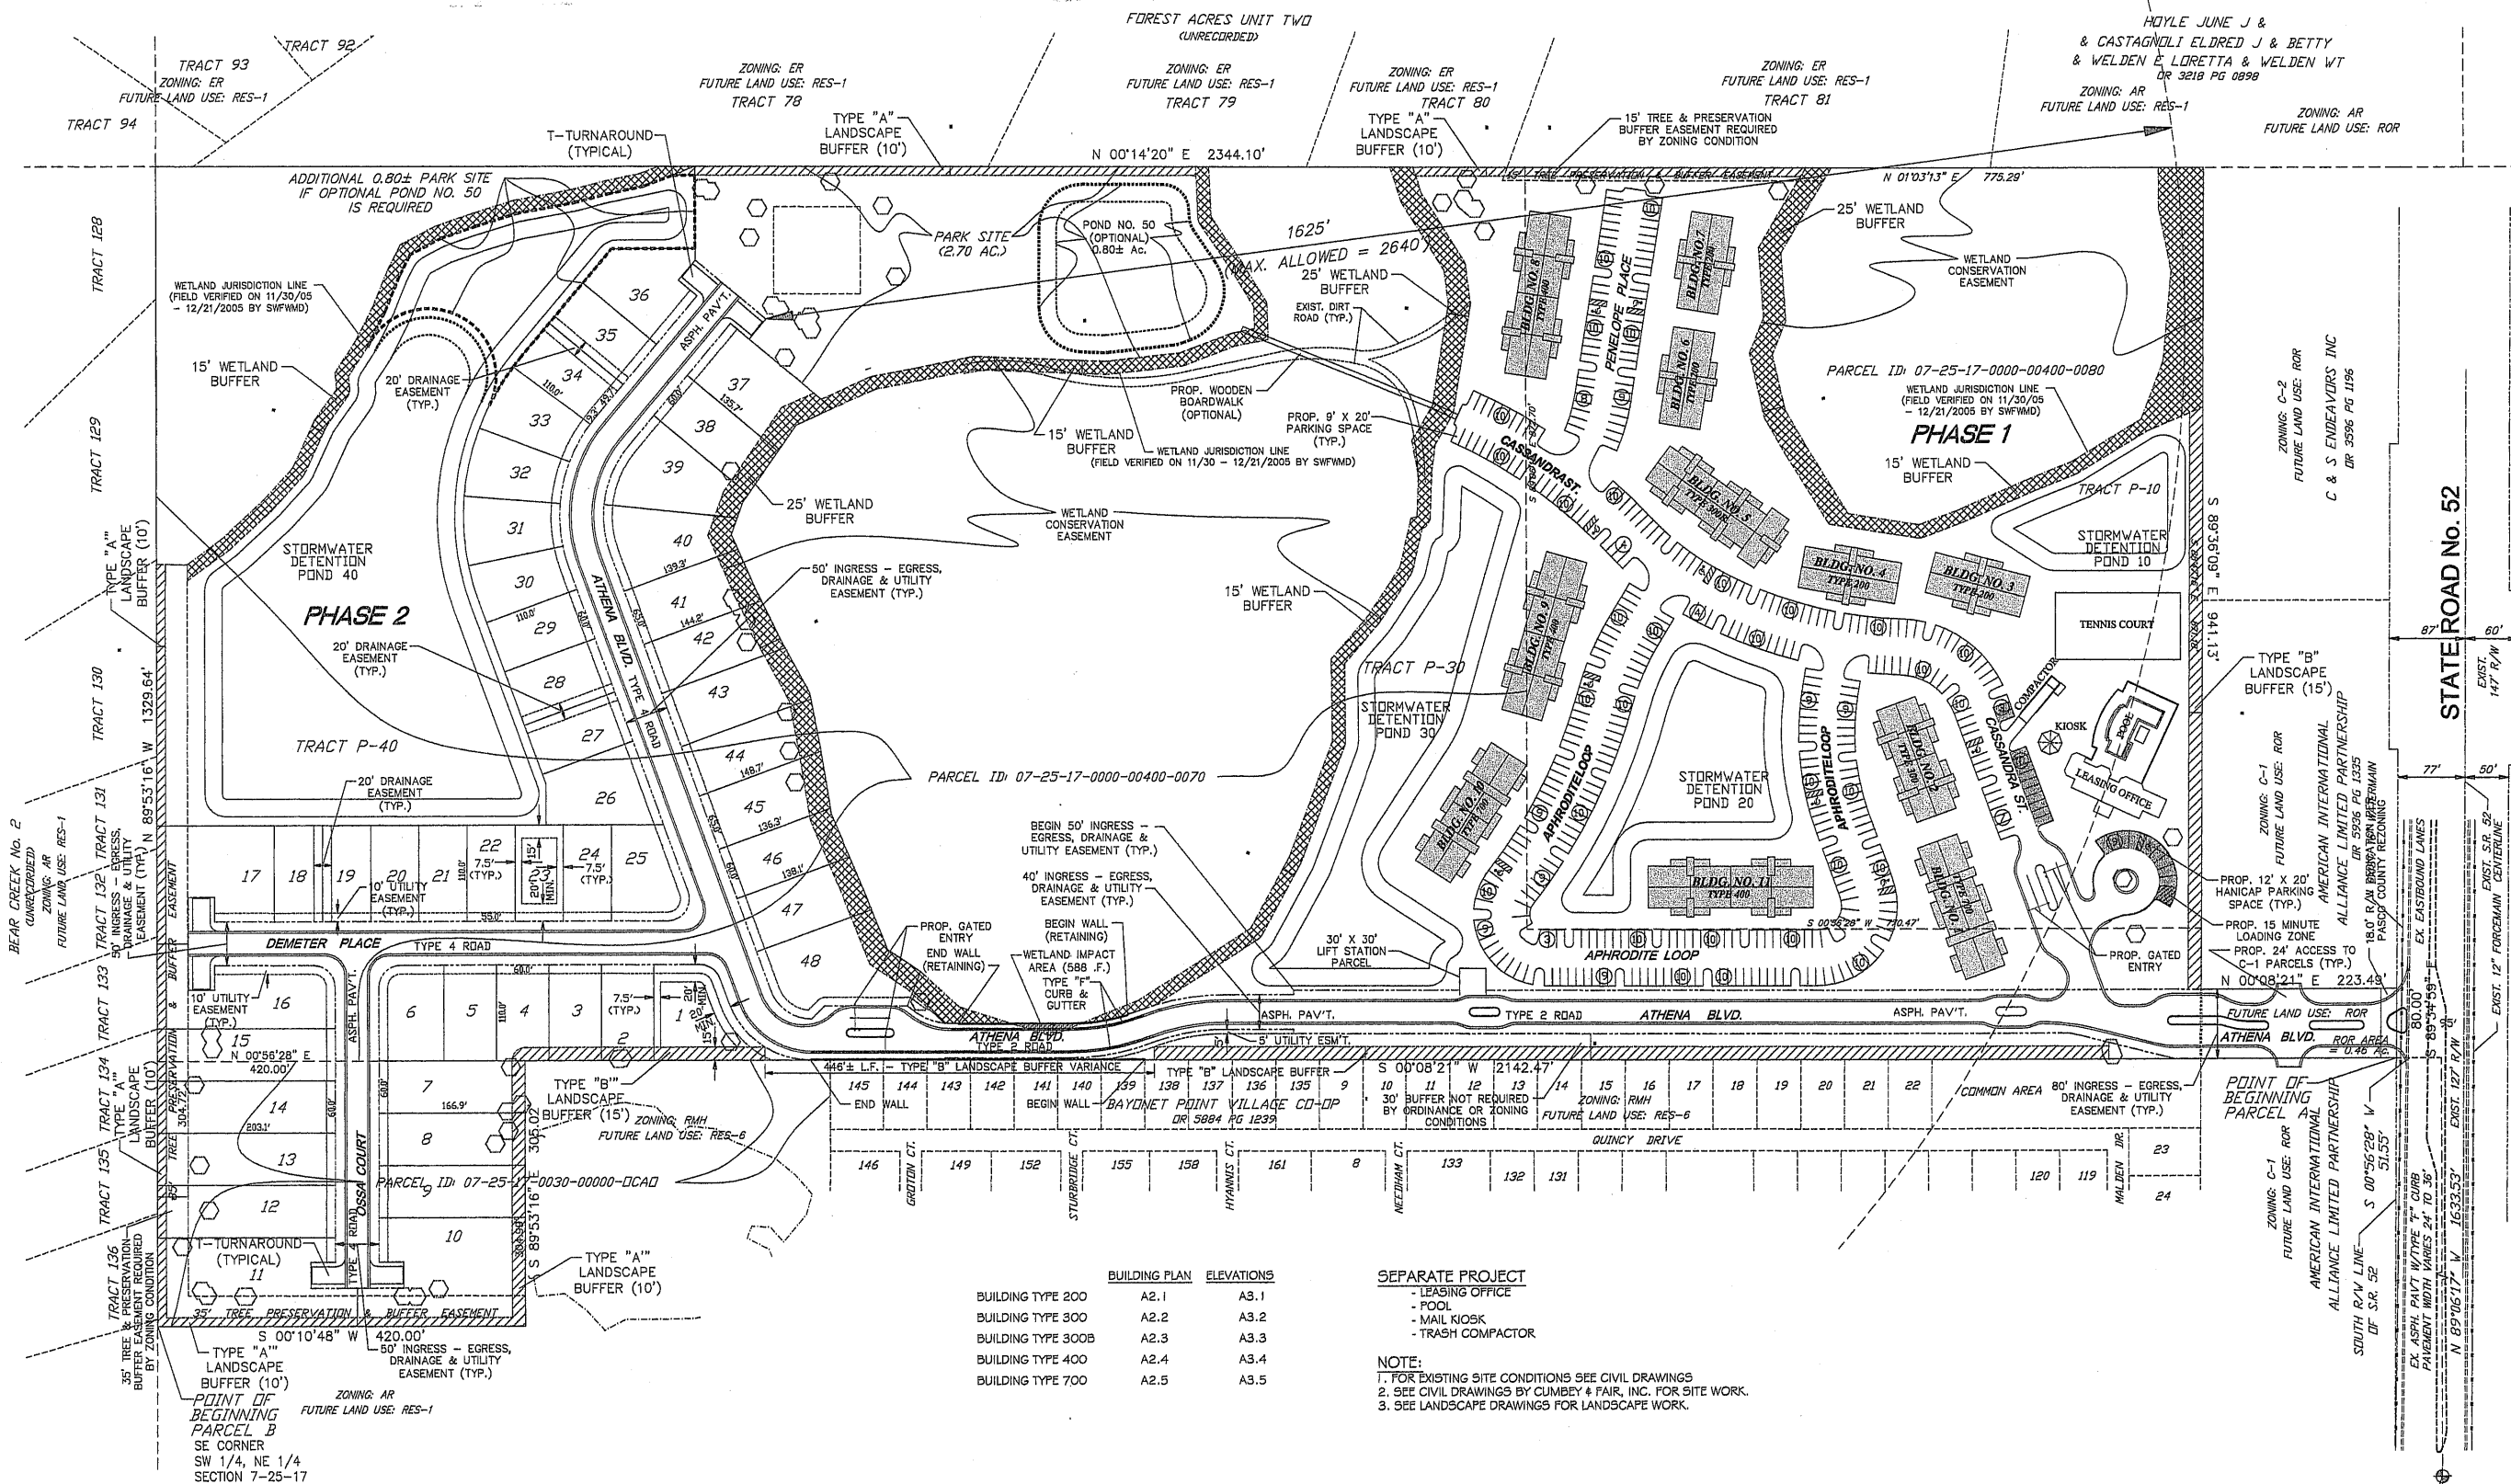

BUILDING PLAN	ELEVATIONS
BUILDING TYPE 200	A2.1 A3.1
BUILDING TYPE 300	A2.2 A3.2
BUILDING TYPE 300B	A2.3 A3.3
BUILDING TYPE 400	A2.4 A3.4
BUILDING TYPE 700	A2.5 A3.5

- SEPARATE PROJECT
- LEASING OFFICE
 - POOL
 - MAIL KIOSK
 - TRASH COMPACTOR

NOTE:
1. FOR EXISTING SITE CONDITIONS SEE CIVIL DRAWINGS
2. SEE CIVIL DRAWINGS BY CUMBEY & FAIR, INC. FOR SITE WORK.
3. SEE LANDSCAPE DRAWINGS FOR LANDSCAPE WORK.

ARCHITECTURAL SITE PLAN (11 APARTMENT BUILDINGS w/ 222 UNITS TOTAL)
SCALE: 1" = 60'-0"



STATE OF FLORIDA
REGISTERED ARCHITECT
LIC. NO. AR0009696

Dan Wilson
5/1/07

STATE OF FLORIDA
REGISTERED ARCHITECT
LIC. NO. AAC001491

d. macartney wilson a.i.a.
architect & associates, p.a.
31088 us hwy. 19 palm harbor florida 34684
tel: 727-787-9450 fax: 727-787-6451

PROJECT NAME
APARTMENTS
THE COLUMNS AT BEAR CREEK

ARCHITECTURAL SITE PLAN

SHEET NO.
A1.0

96%
D. MACARTNEY WILSON ARCHITECT RESERVES HIS COMMON LAW COPYRIGHT AND OTHER PROPERTY RIGHTS IN THESE PLANS AND CONCEPTS. THEY SHALL NOT BE USED OR REPRODUCED WITHOUT HIS PERMISSION.