

Building B
The Woodlands, Texas

(30' CORE / 14 LEVELS)

The Woodlands Development Company
2201 Timberloch Place
The Woodlands, TX 77380

PROJECT NUMBER: 05044

DATE: April 2010


REVISIONS:

SCALE: 1"=80'-0"

DRAWING NAME: TYPICAL RESIDENTIAL LEVEL

SITE PLAN

DRAWING NUMBER:

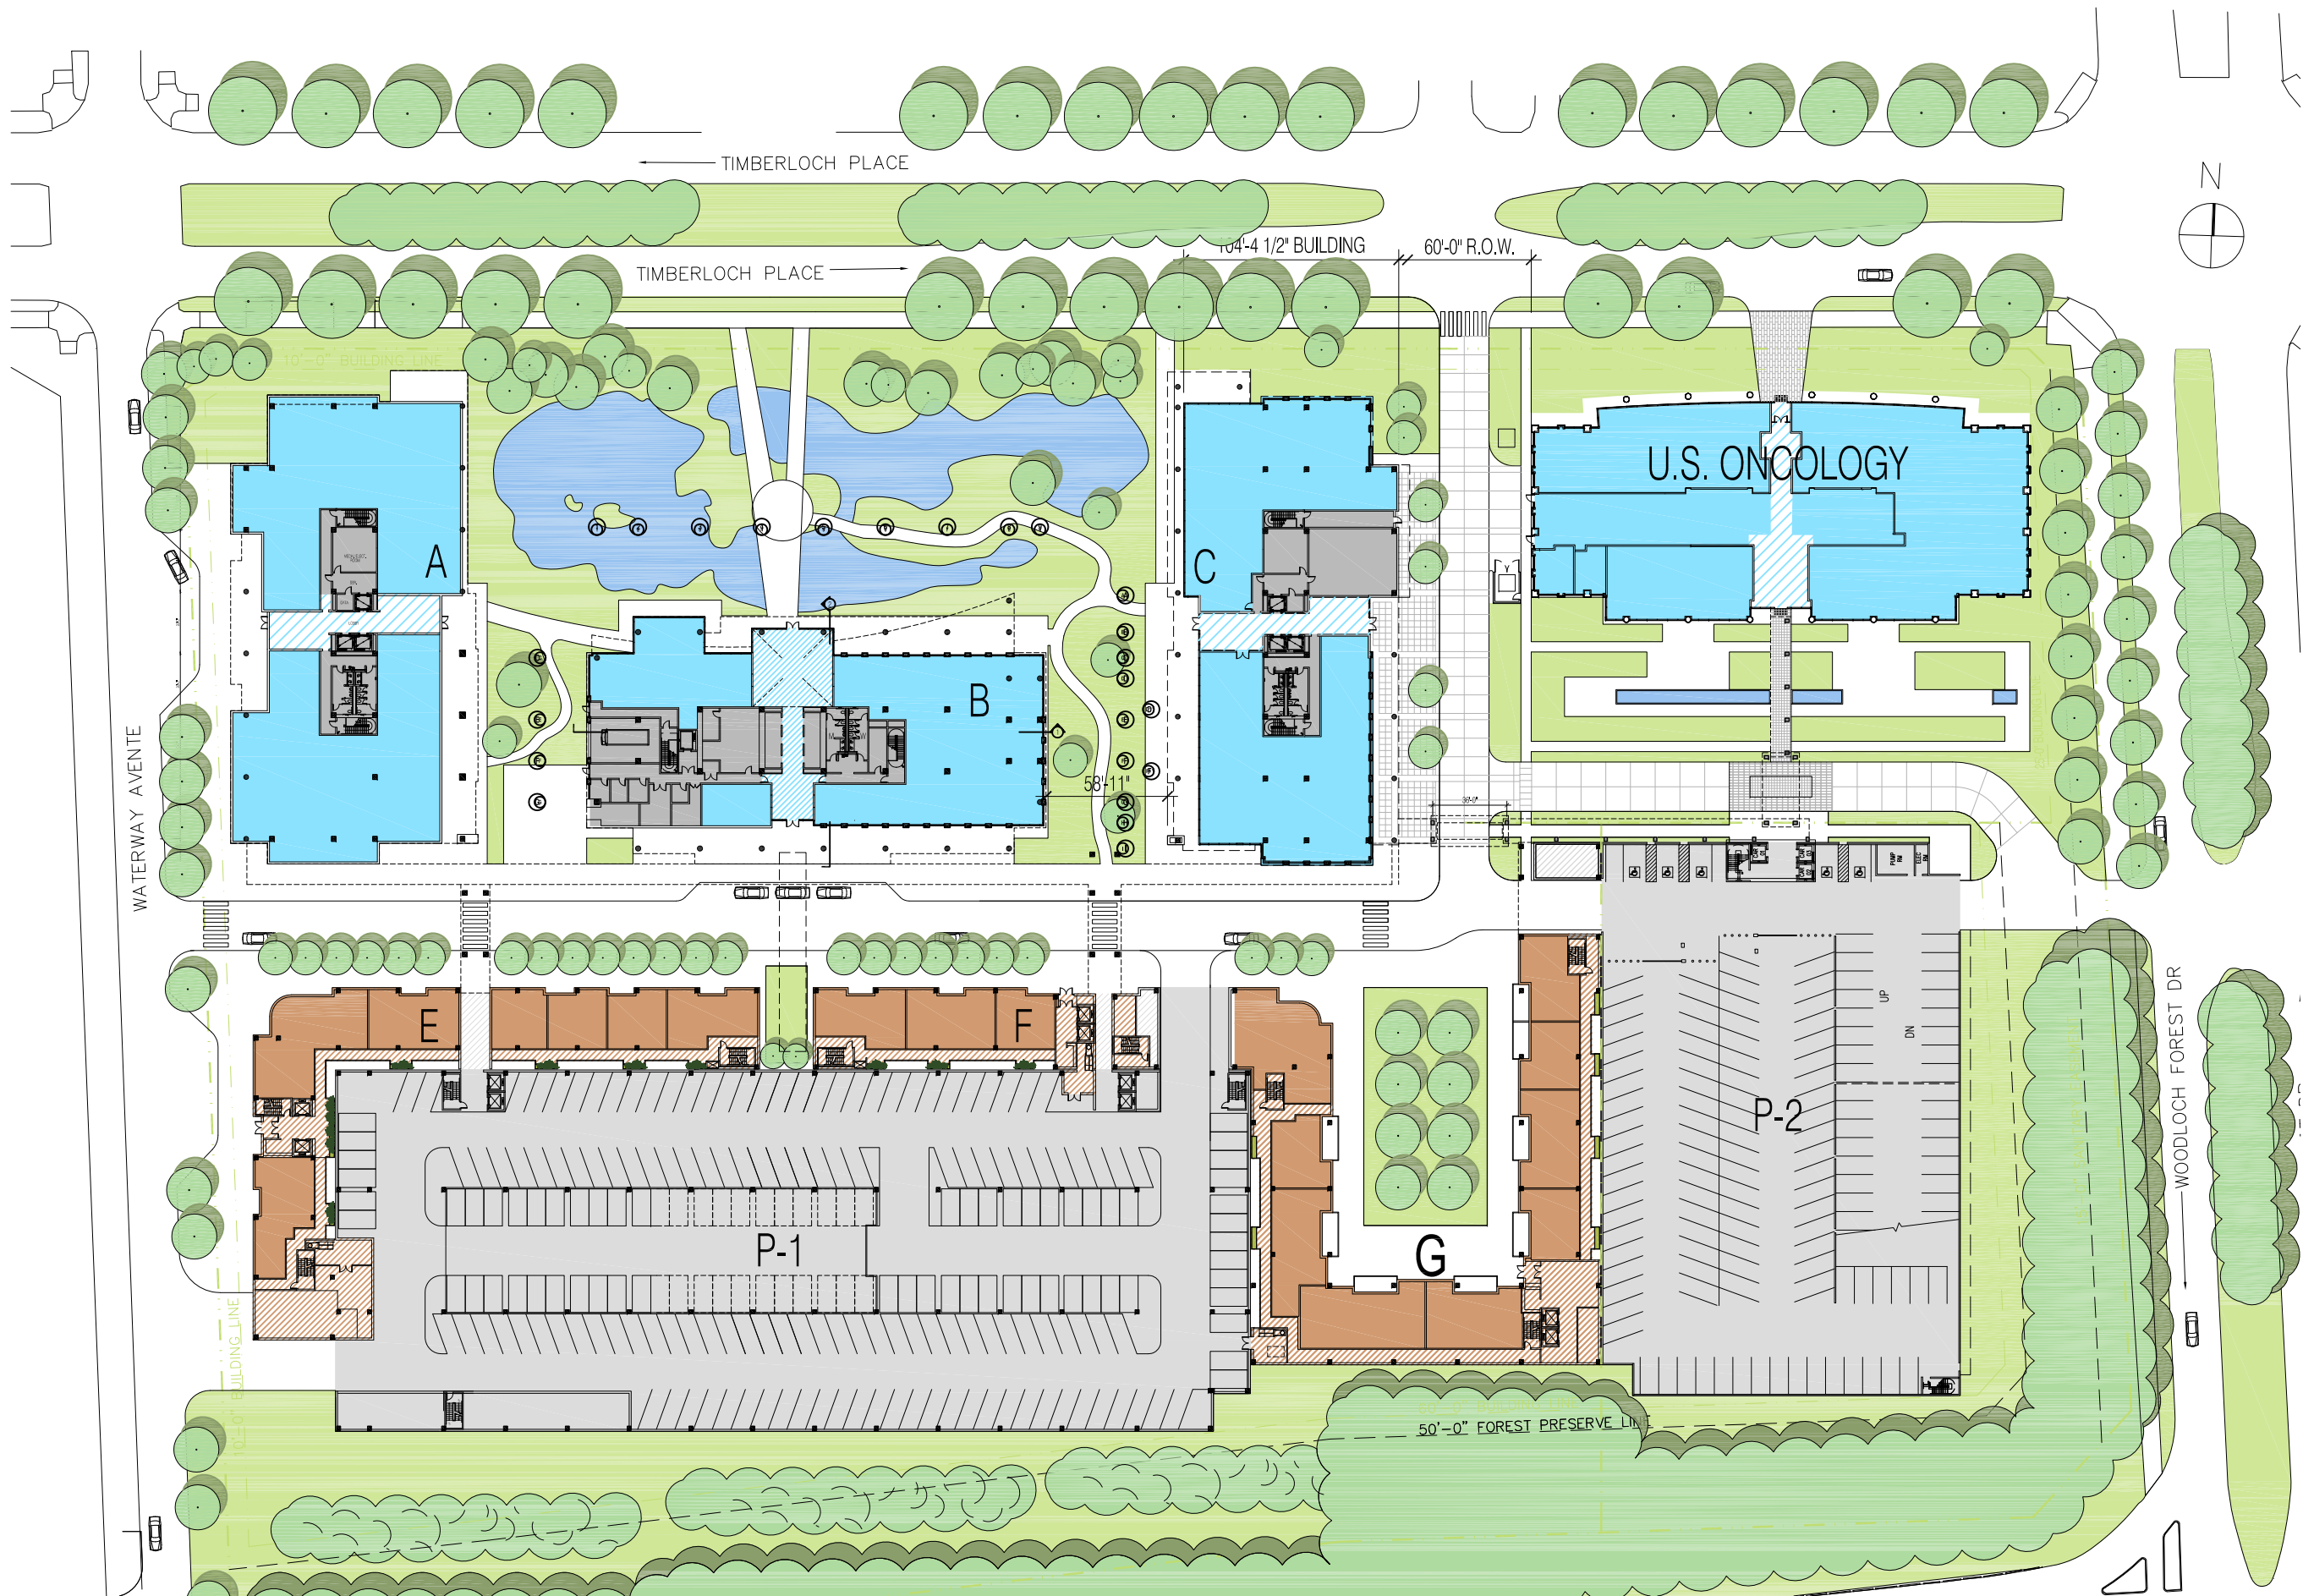

1 SITE PLAN
SCALE: 1"=80'-0"

