



N:\Drawings\2014\MM\Mississippi\Byhalia\Highway309-StonewallRoad\CD\ByhaliaCrossing\TradeCenter-A201-Design\01.dwg, 2/8/2015 10:47:59 PM, Adobe PDF, ARCH D, 1:240, COPYRIGHT DENTON ARCHITECTURE ALL RIGHTS RESERVED

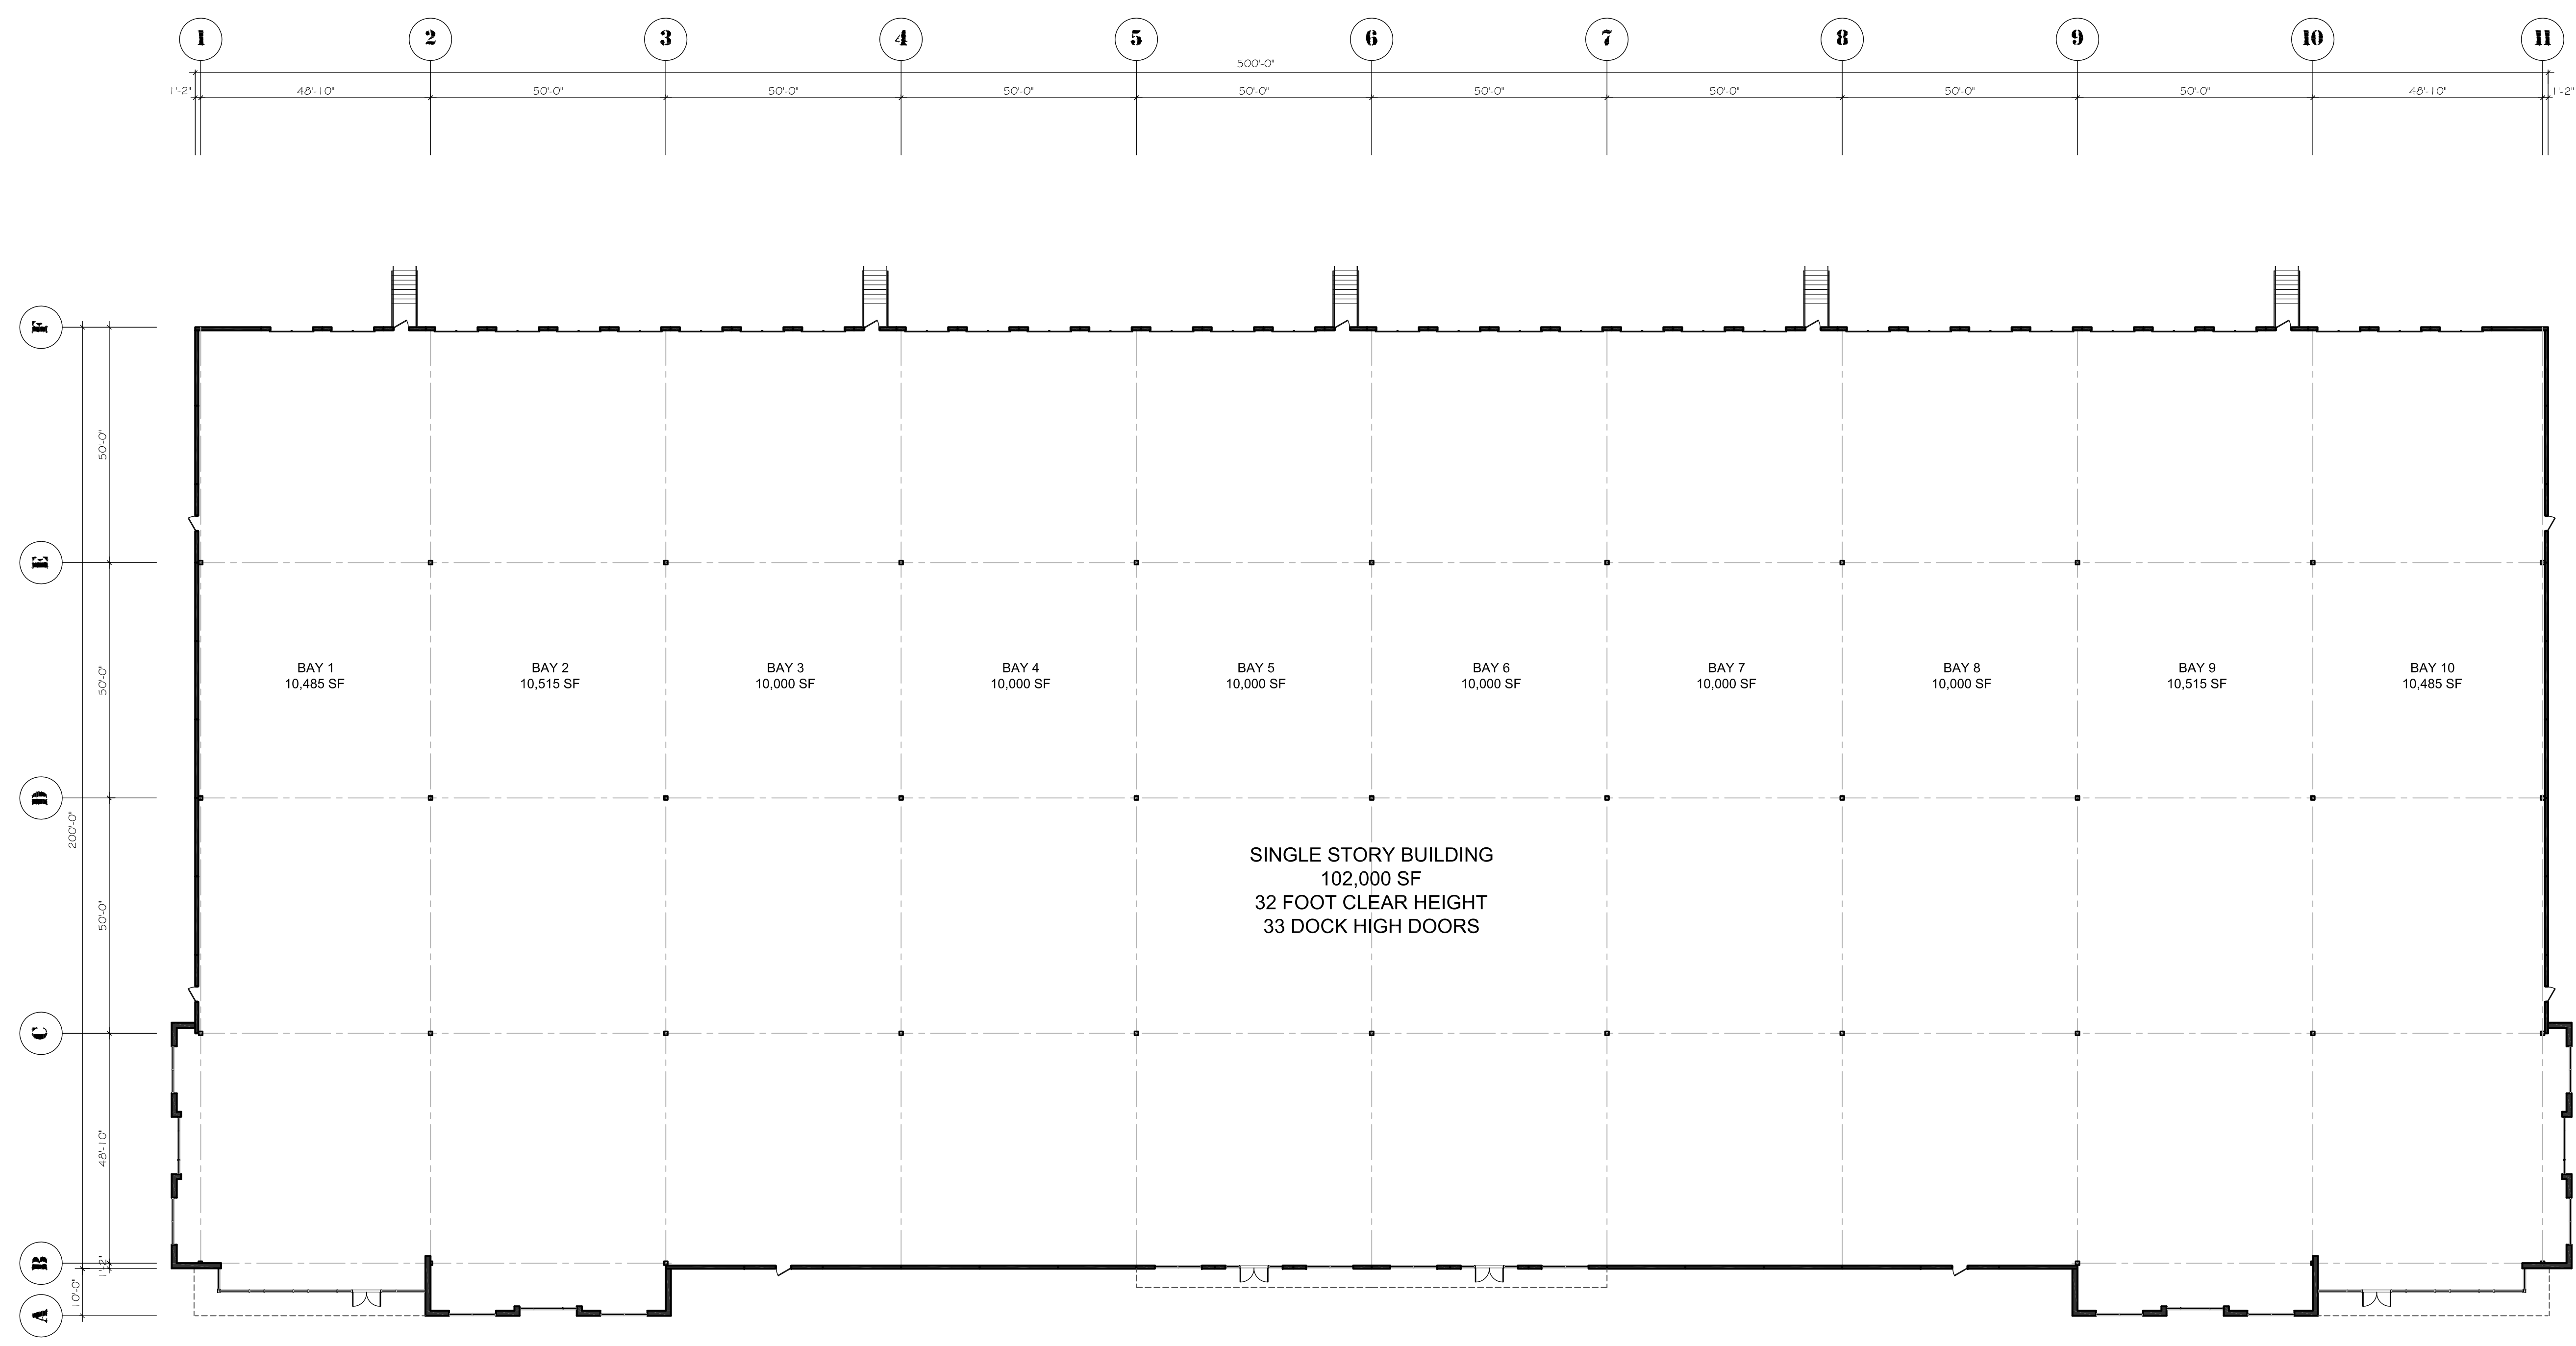

2.1.1 1/8"=1'-0" TOTAL BUILDING PLAN

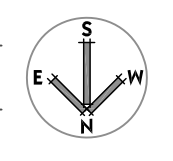

| NO. | DESCRIPTION | DATE |
|-----|-------------|------|
| | | |

DENTON ARCHITECTURE
 1052 Osburn Road | Memphis, TN 38119 | 901.761.1905 FAX 901.4003

Byhalia Crossing Trade Center
 Highway 309 at Stonewall Road
 Byhalia Mississippi

THIS DRAWING IS A PRELIMINARY DESIGN DOCUMENT AND MAY NOT CONTAIN ALL NEEDED INFORMATION FOR PRICING AND/OR CONSTRUCTION. THE ARCHITECT IS NOT RESPONSIBLE FOR INSUFFICIENT INFORMATION. THIS DRAWING IS NOT FOR PERMIT.

BY: MSD File
 REF: MU/UP M
 PROJ:
 DATE: 09 FEB 2015
A2.1
FLOOR PLAN

