
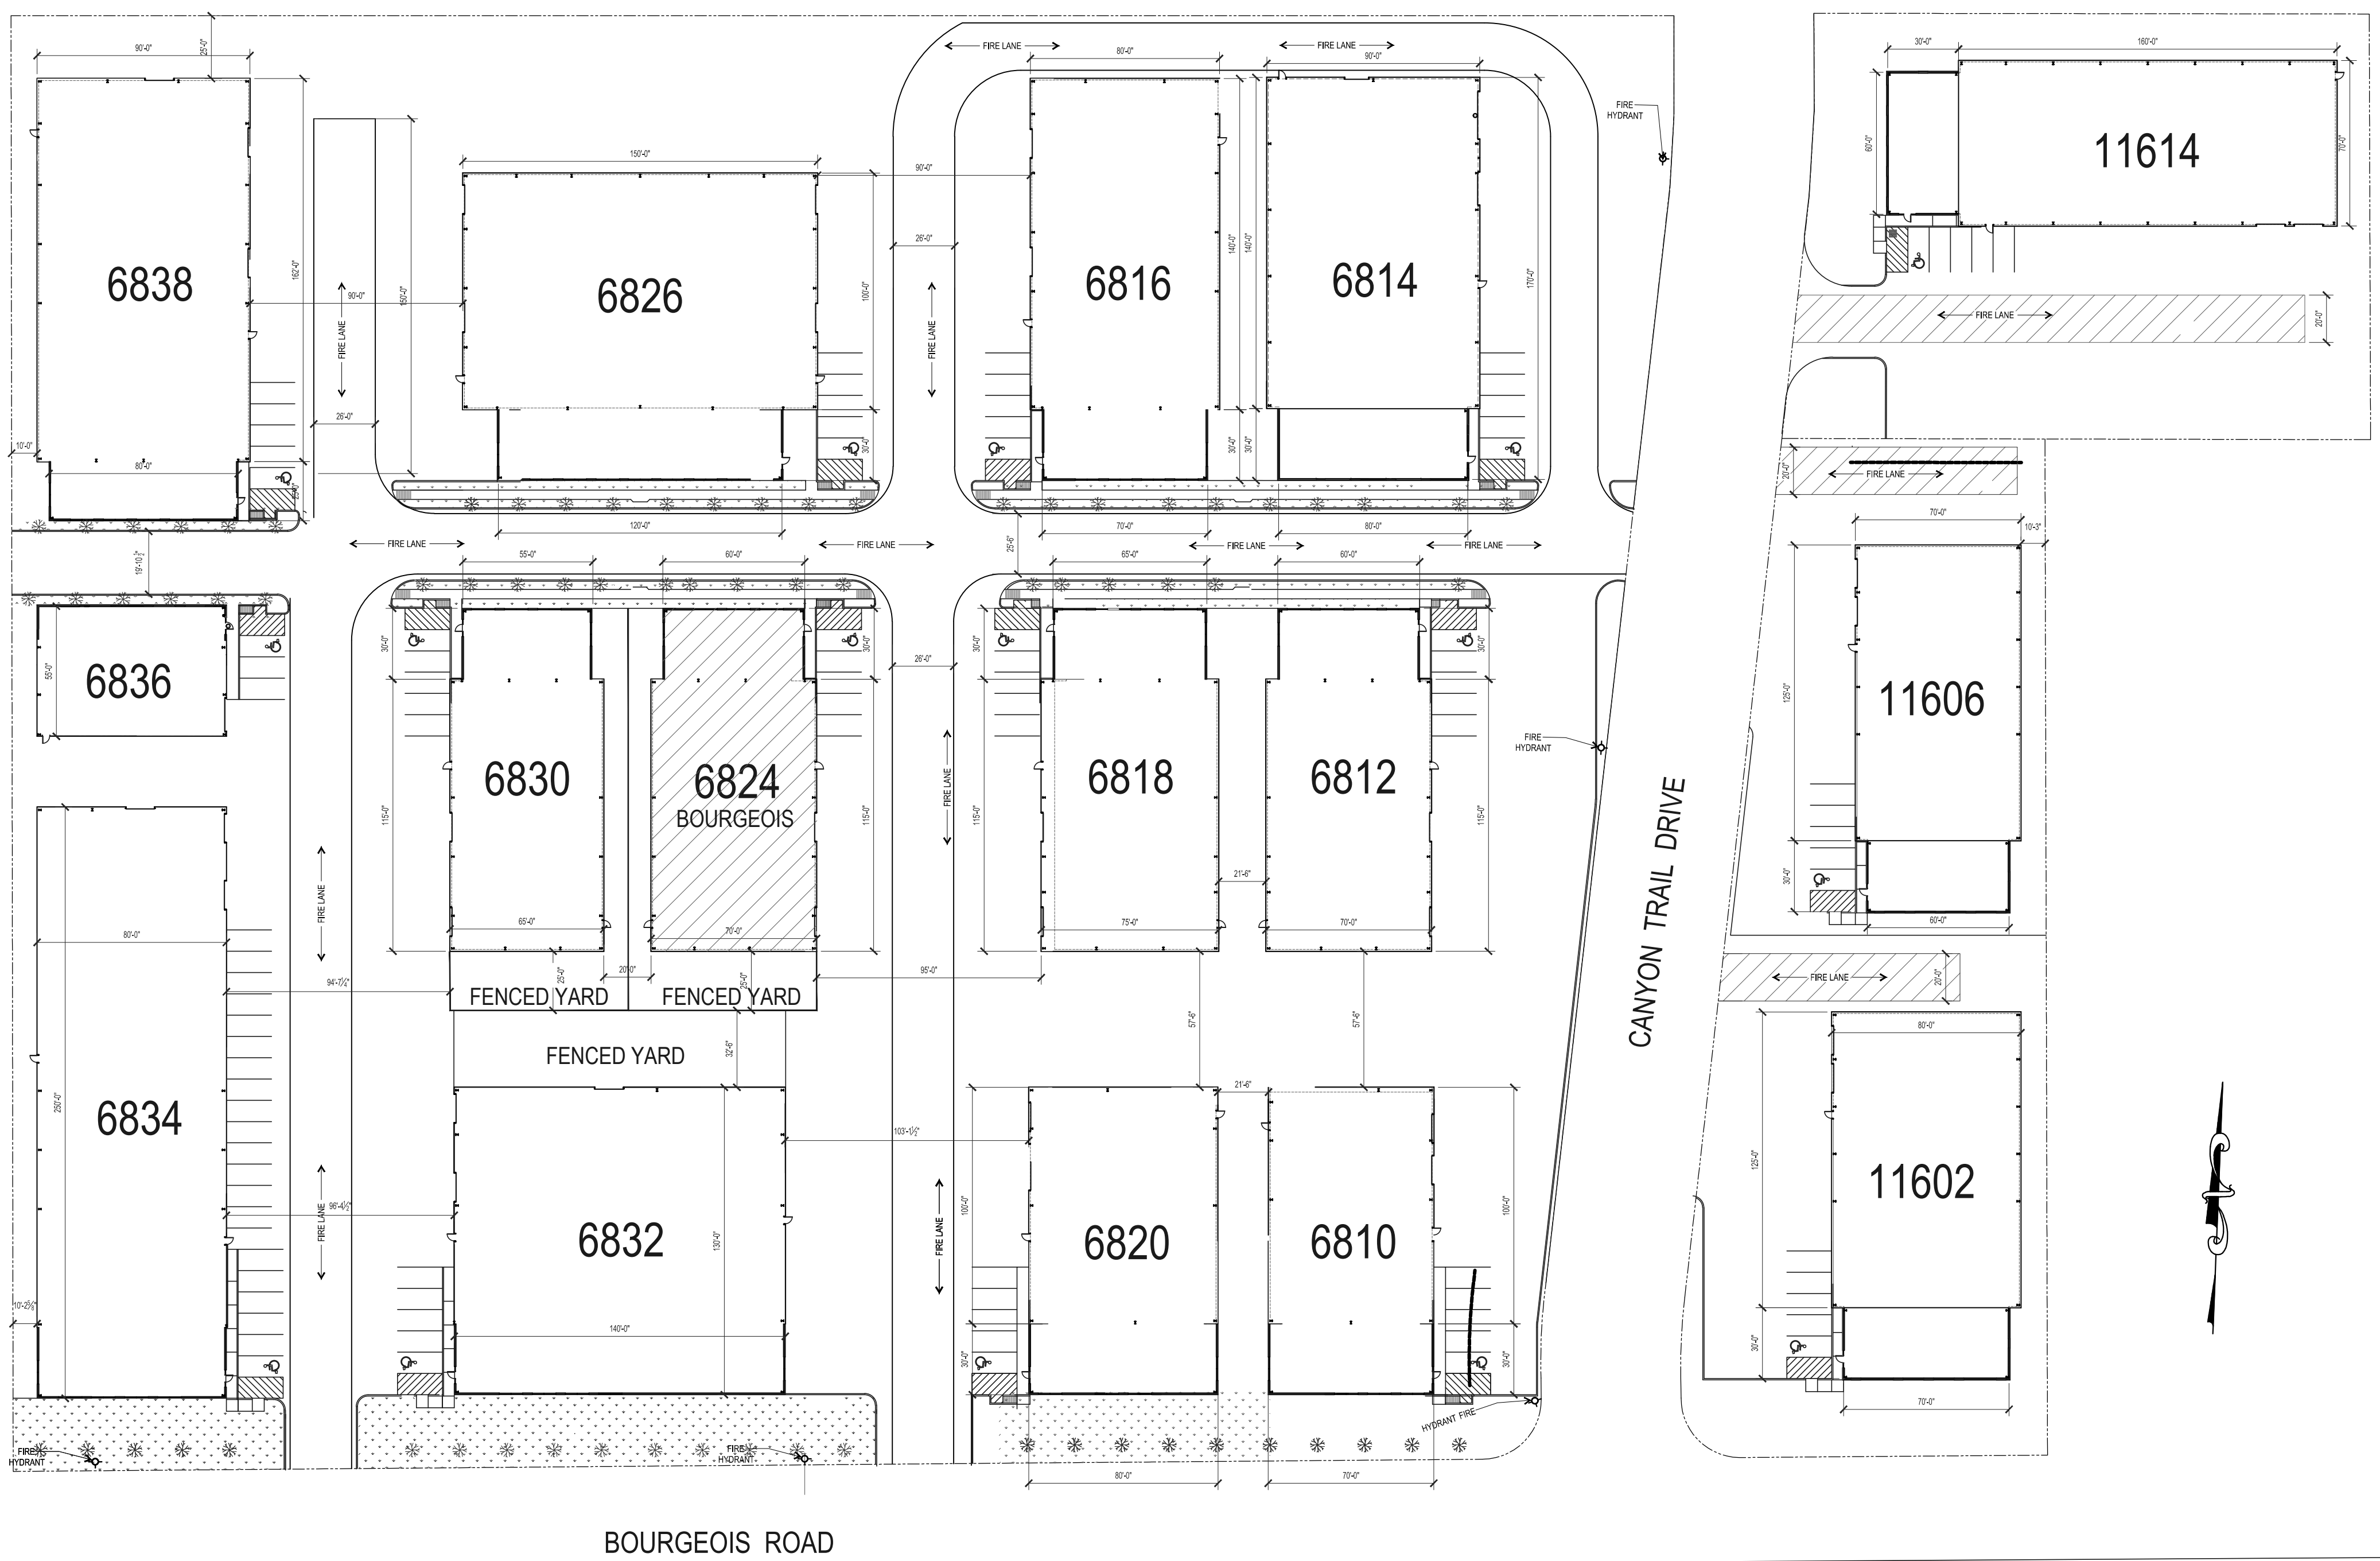


6824 SHELL BUILDING FOUR SEASONS BUISNESS PARK

SHEET INDEX

- FIRE CODE REIEW
- A1.0 SITE PLAN
- A2.0 FLOOR PLAN
- A3.0 EXTERIOR ELEVATIONS
- A4.0 SECTIONS
- WINDOW TYPES
- DOOR TYPES

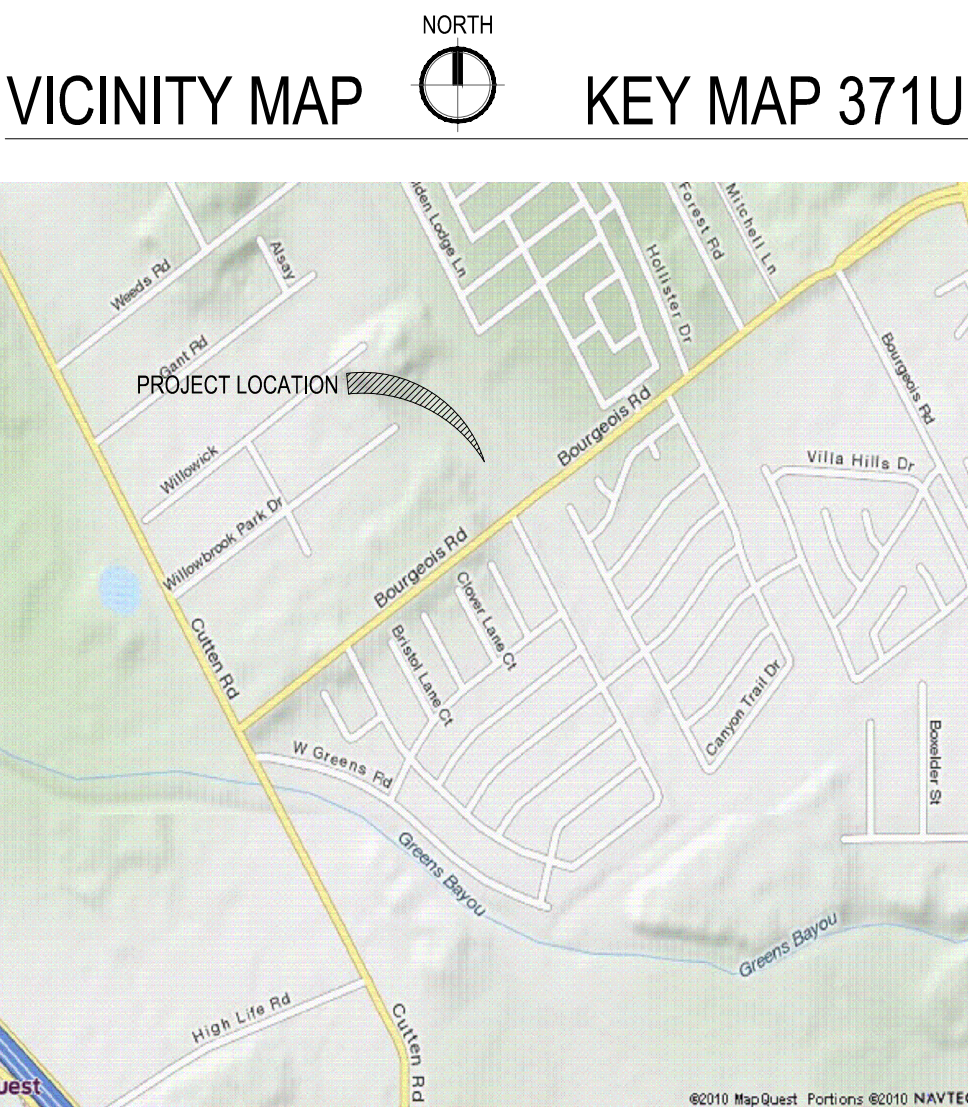

1 SITE PLAN
SCALE: 1" = 40.0'

Four Seasons Development Co.
5825 West Sam Houston Parkway
Houston, Texas 77041
Tel: (713) 466-7077

FOUR SEASONS BUSINESS PARK
6824 BOURGEOIS
Houston, TX

REV.	DATE	DESCRIPTION
05/13/13	PRINTED	UPDATED PLAN

SHEET TITLE:
SITE PLAN

SHEET NO:

A1.0