


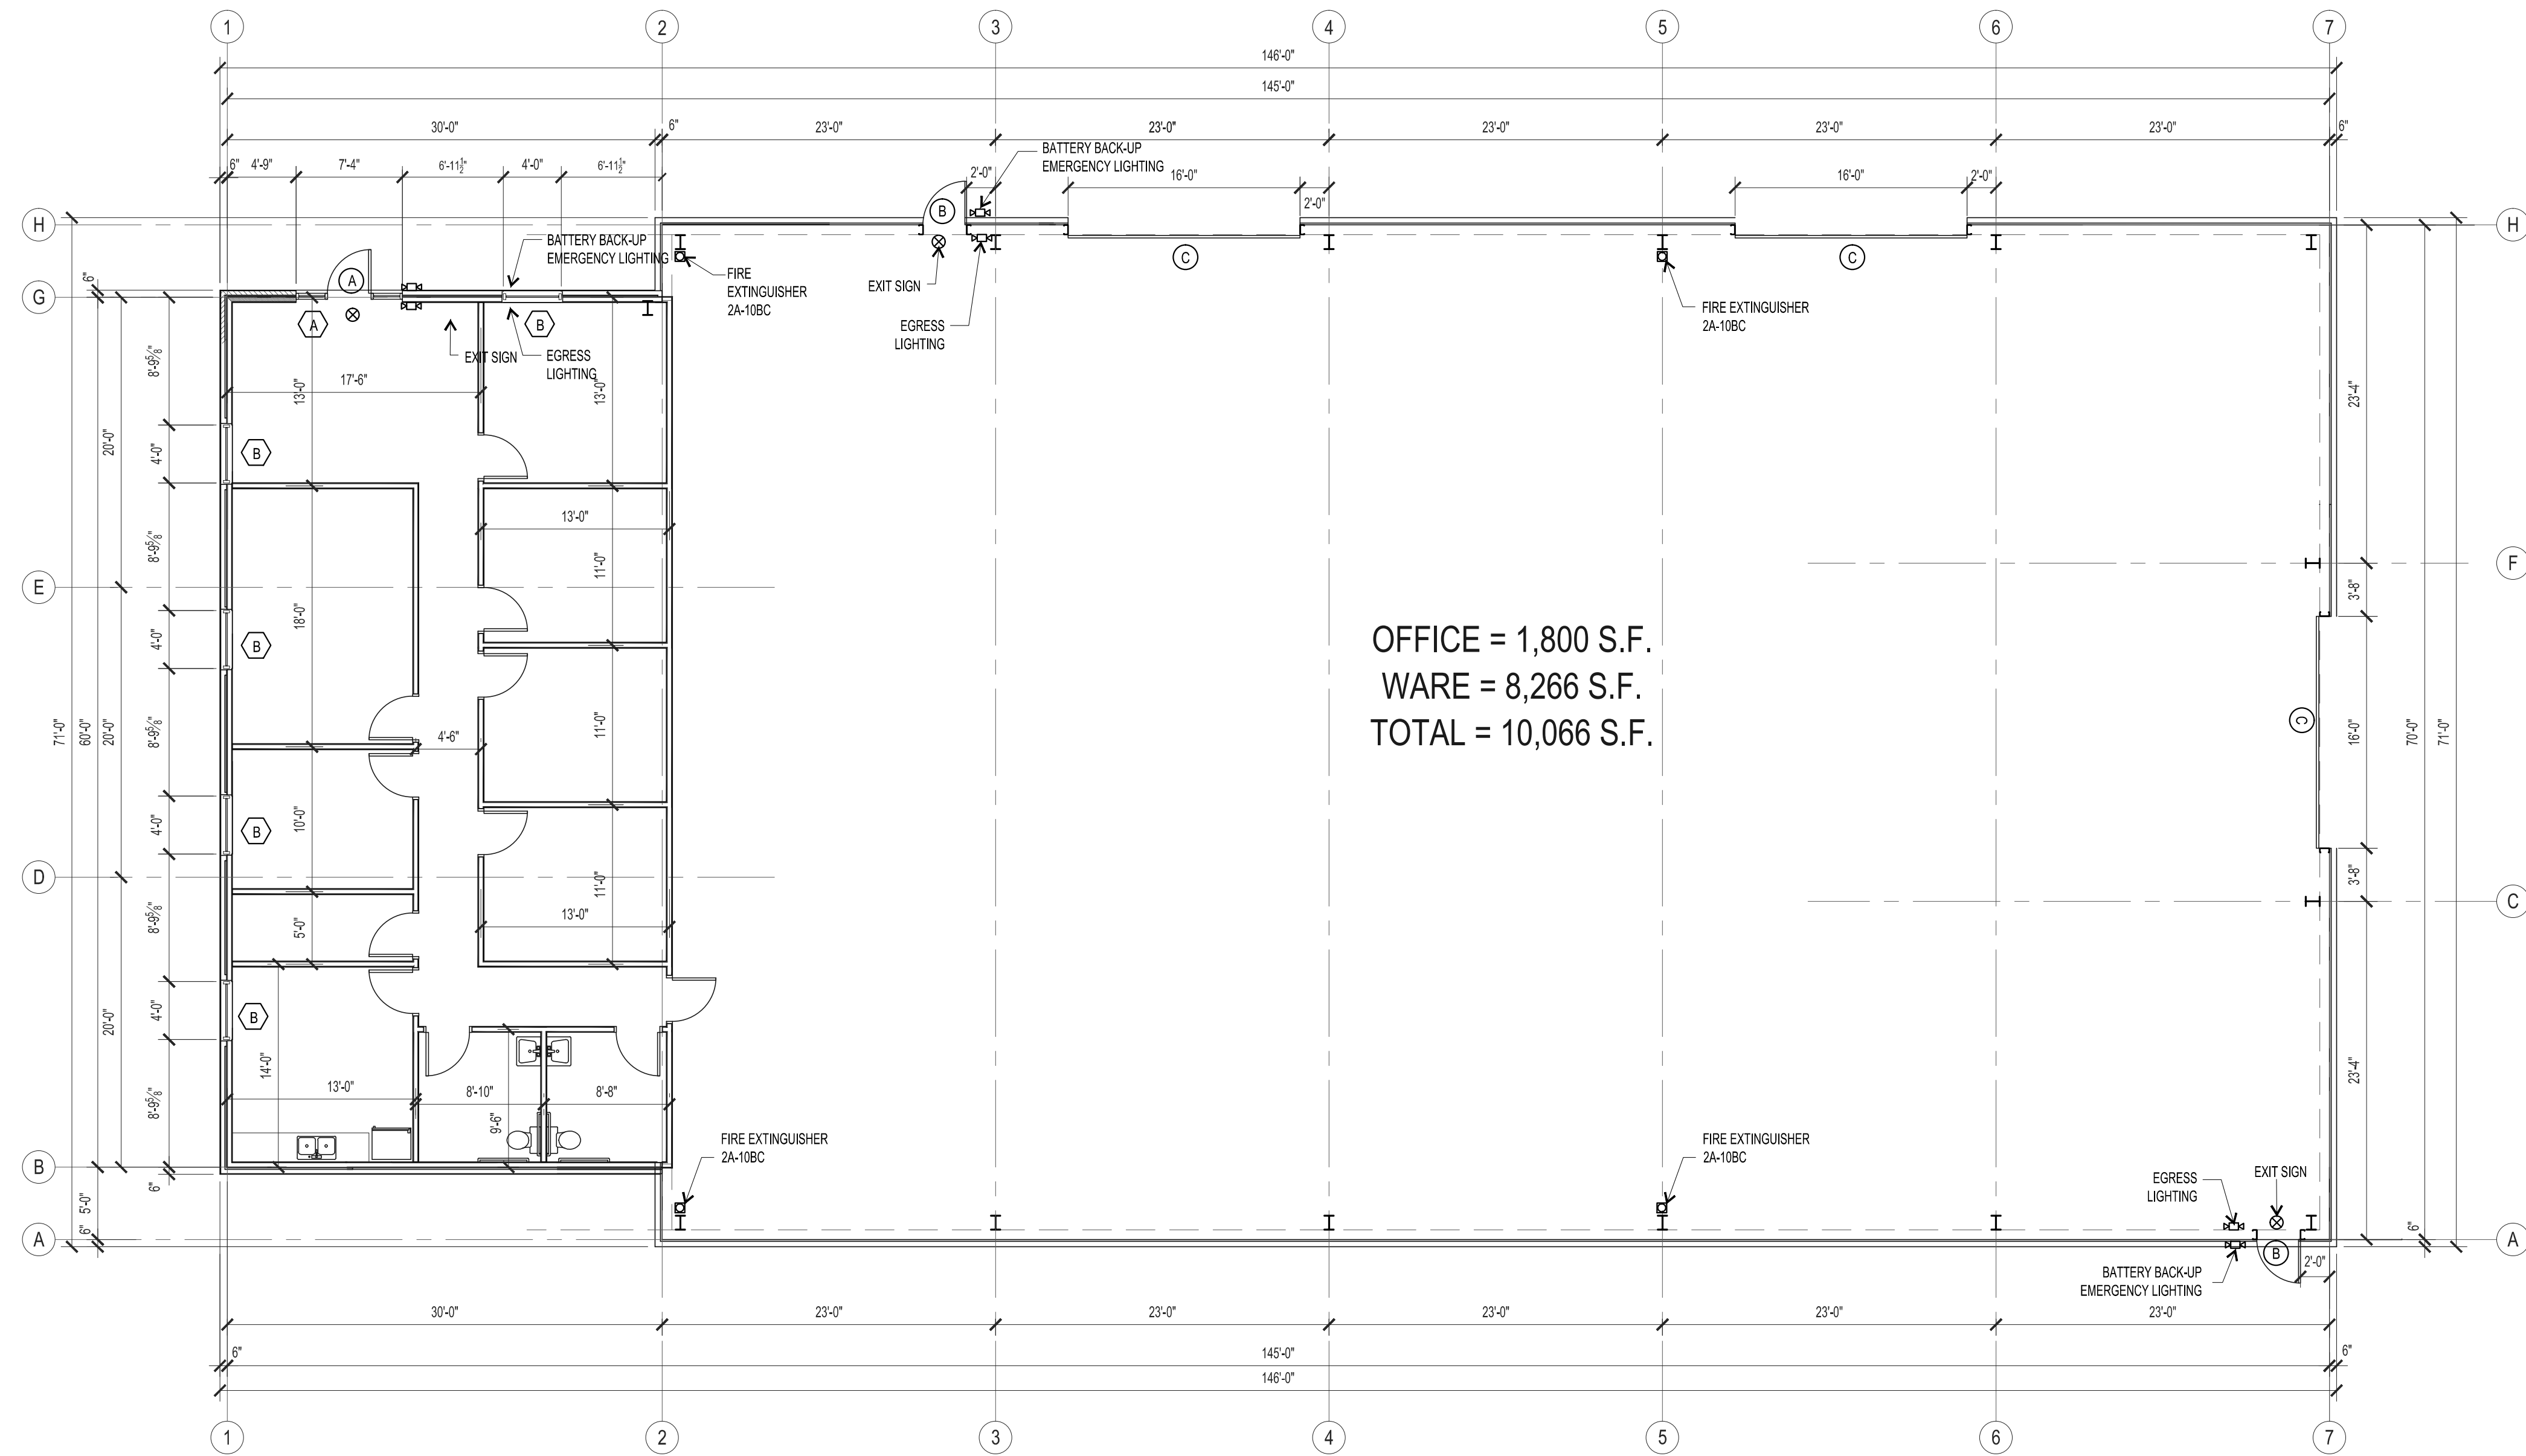

1 FLOOR PLAN
1/8"=1'-0"



Four Seasons Development Co.
5825 West Sam Houston Parkway
Houston, Texas 77041
Tel: (713) 466-7077

FOUR SEASONS BUSINESS PARK
6824 BOURGEOIS
Houston, TX

REV.:	DATE:	DESCRIPTION:
05/13/13	PRINTED	UPDATED PLAN

SHEET TITLE:

FLOOR PLAN

SHEET NO.:

A2.0