



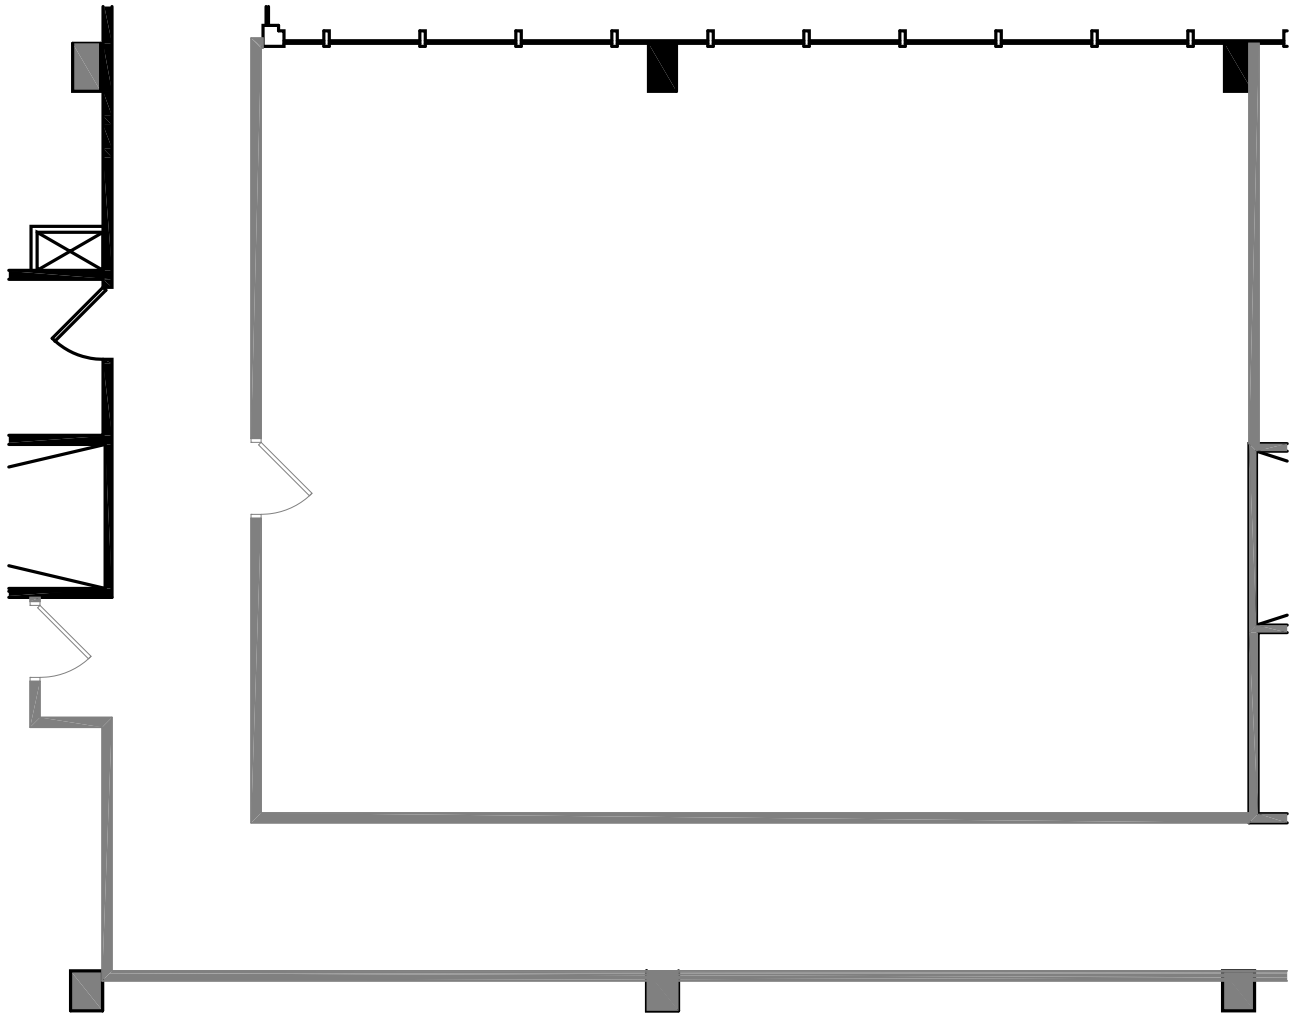

1 FLOOR PLAN
A-1 SCALE: 1/8" = 1'-0"

BUILDING KEY - THIRD FLOOR

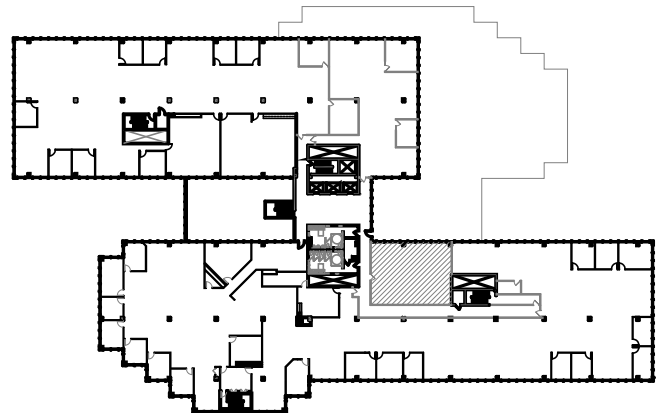

4350 Baker Road, Suite 400
Minnetonka, MN 55343
952.897.7874 Fax: 952.897.7740

SUITE 320 - 2,039 RSF

SOUTHDAL E OFFICE CENTRE
6600 FRANCE AVE. SO.
EDINA, MN 55435

SCALE: 1/8" = 1'-0" DRAWN BY:
JOB: DATE:
REVISION: DATE:

A-1