



Floor Plan
Scale: 1/32"=1'-0"

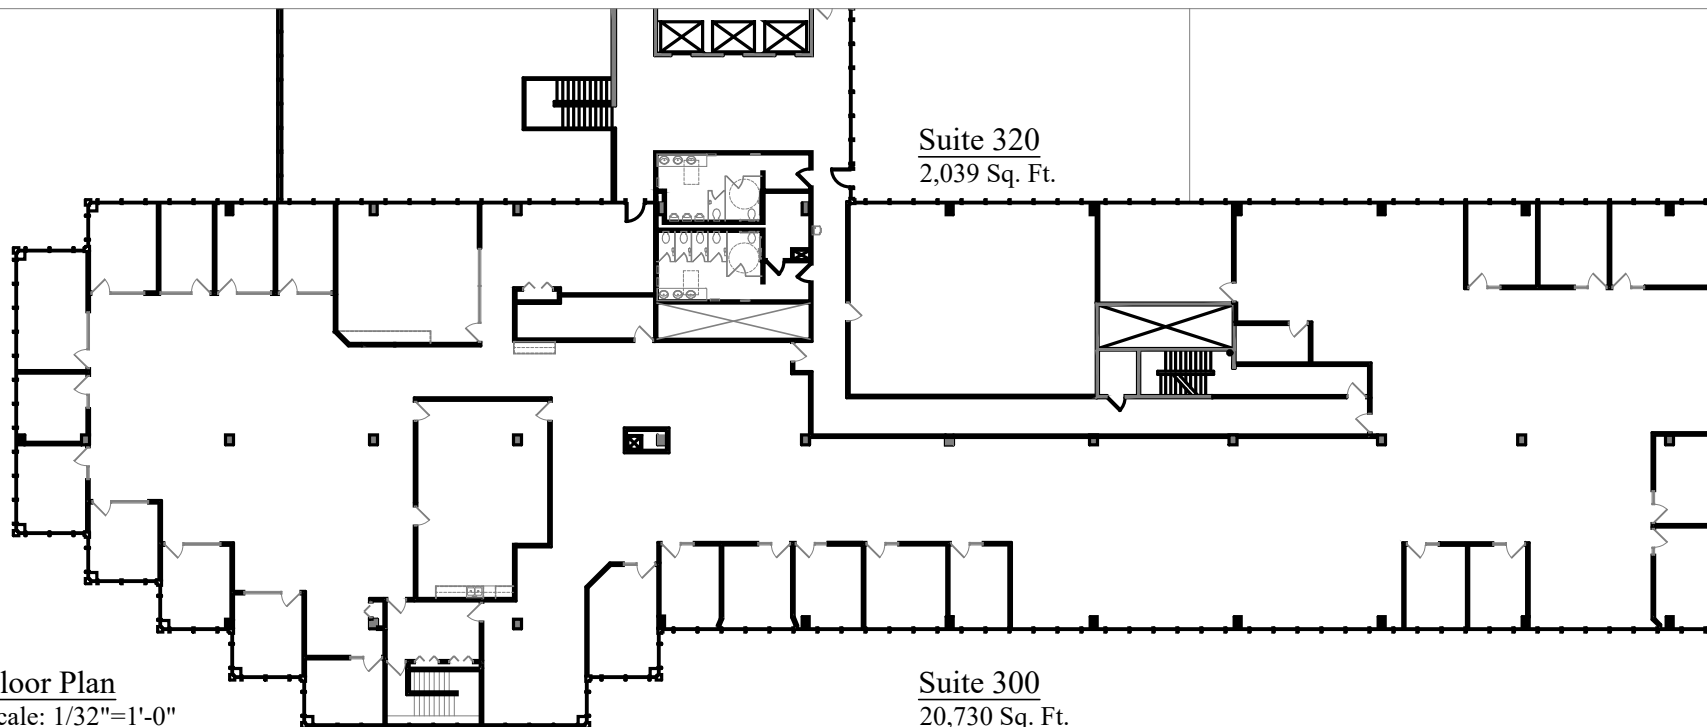

Building Key:

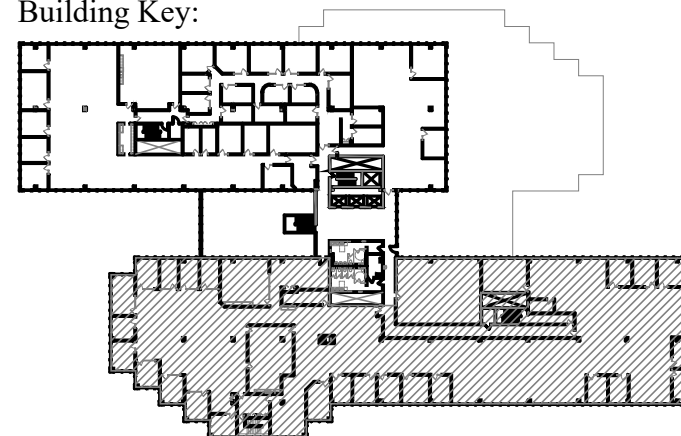

GENESIS
ARCHITECTURE

4350 Baker Road, Suite 400
Minnetonka, MN 55343
952.897.7874 Fax: 952.897.7740

Southdale Office Centre

**6600 France Avenue South
Edina, MN 55435**



Leasing Contacts:
Mike Gelfman: (952) 897-7875
Kevin O'Neill: (952) 897-7724