


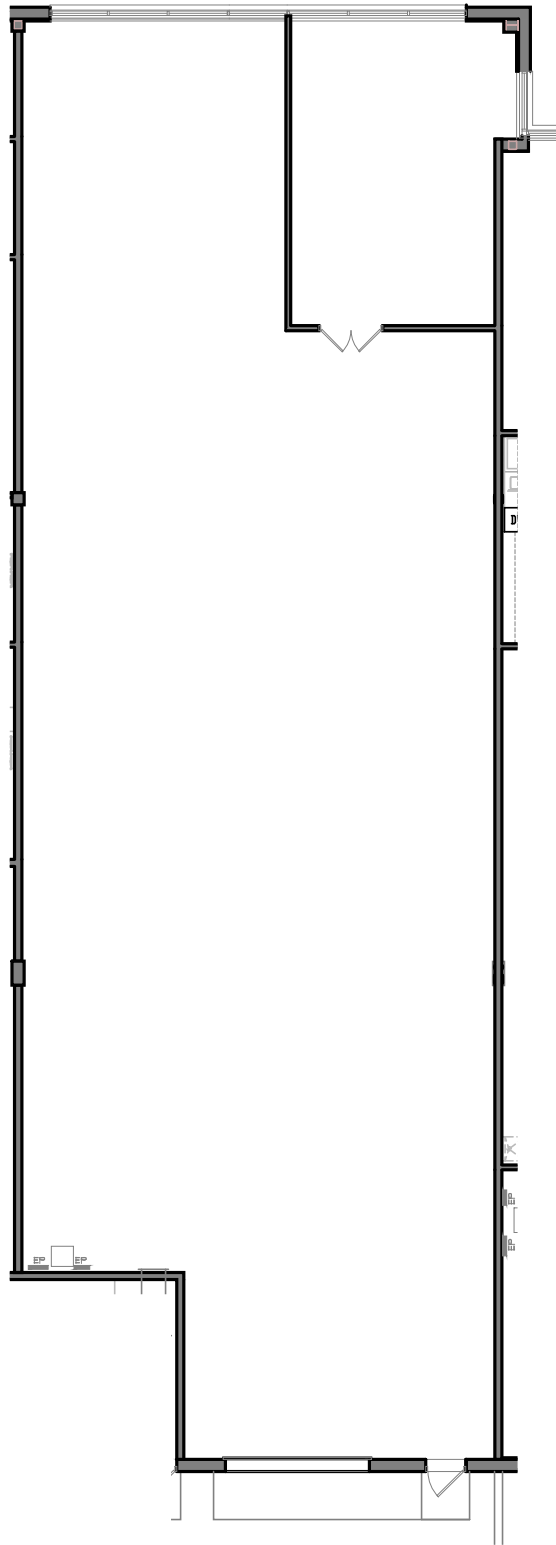

Floor Plan

Scale: 1" = 20'-0"

Square Footages:

Office: 0 Sq. Ft.

Whse.: 4,732 Sq. Ft.

Total: 4,732 Sq. Ft.

Building Key Plan

