



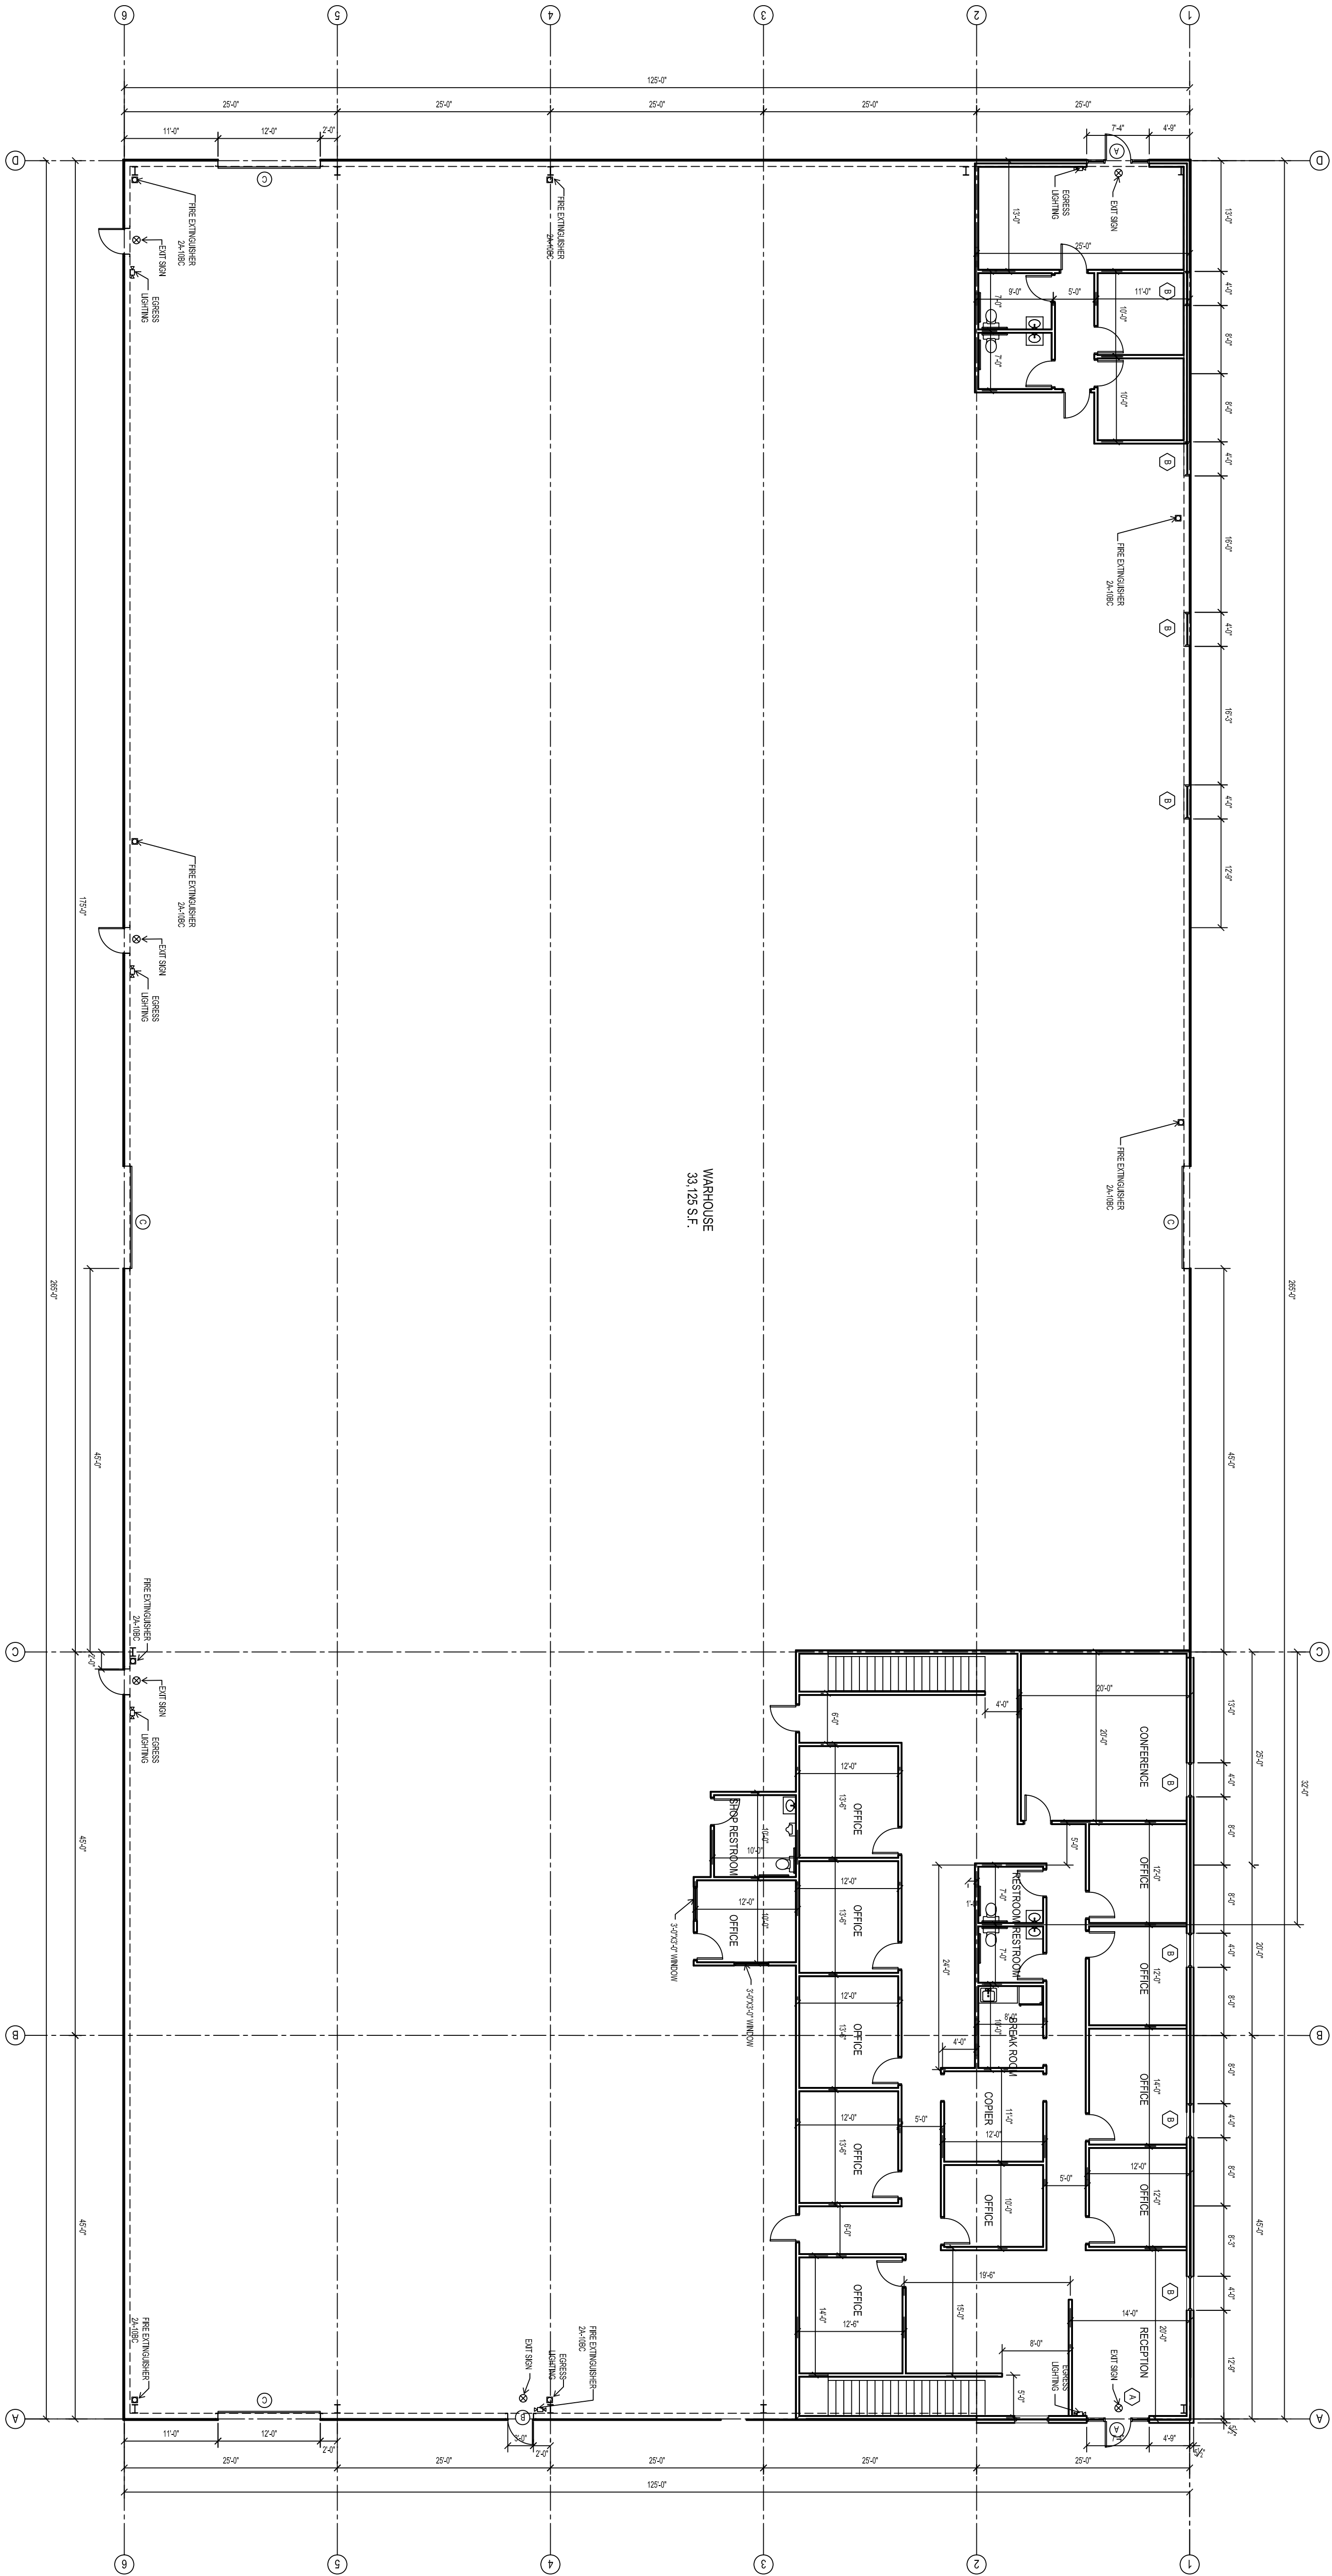

BLDG 2: 1st FLOOR PLAN
3/32"=1'-0"

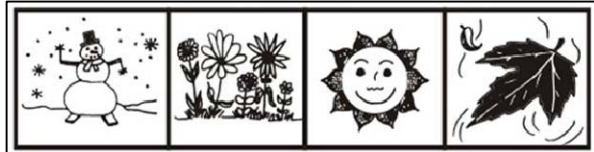

Four Seasons Development Co.
5825 West Sam Houston Parkway
Houston, Texas 77041
Tel: (713) 466-7077



David P. Kuy II
AUTHORISED SIGNATURE BY
DAVID P. KUY II, P.E., ON
5/28/2009
DPK Engineering LLC
Land Development - Site Development - Consulting
Office and Inc. 353546619
Fulshear, Texas 77441
Tel: 281-261-0800
Fax: 281-261-0801
ENGINEER CERTIFICATION NUMBER

**SHELL BUILDING 2
FOUR SEASONS BUSINESS PARK**
11221 Cutten Road
Houston, TX

REV. DATE DESCRIPTION
7/9/08 SITE PLAN
8/4/08 SHELL BUILDING

SHEET TITLE:

FLOOR PLAN

SHEET NO:

A2.0