




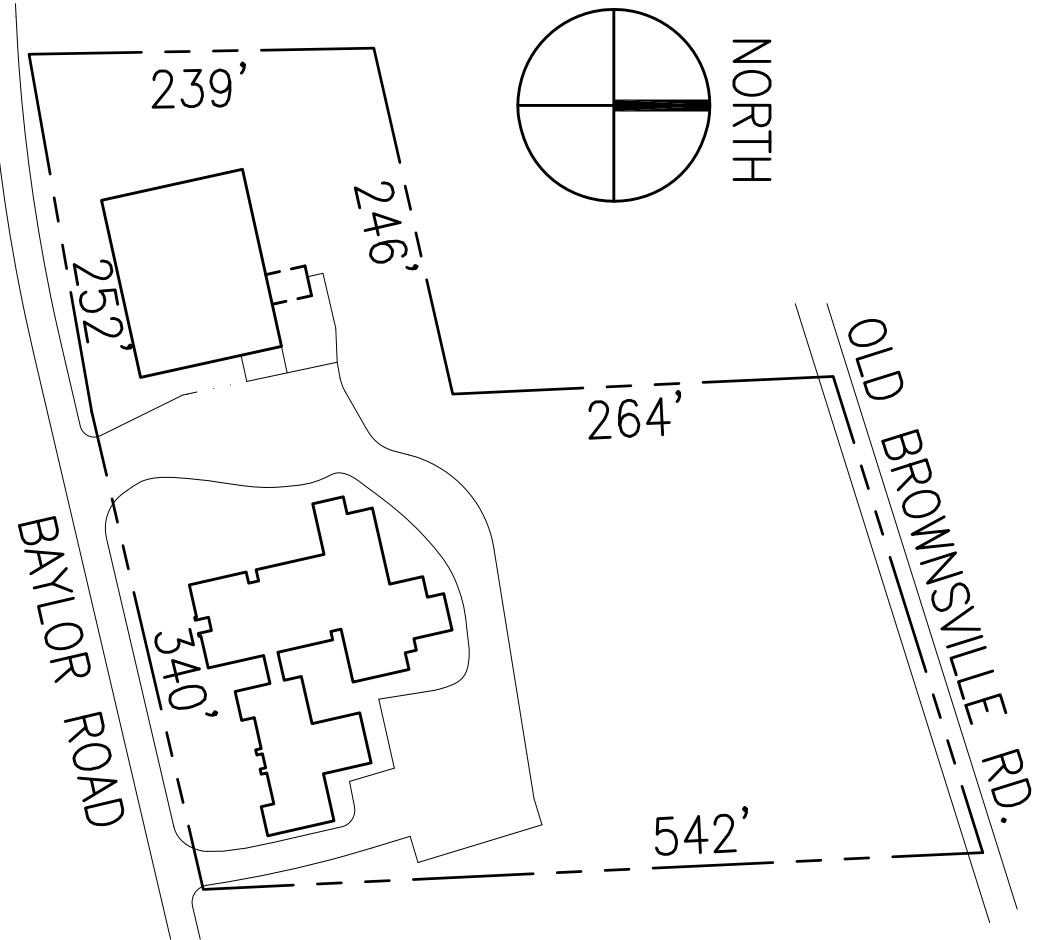

OVERALL SITE PLAN
(NOT TO SCALE)

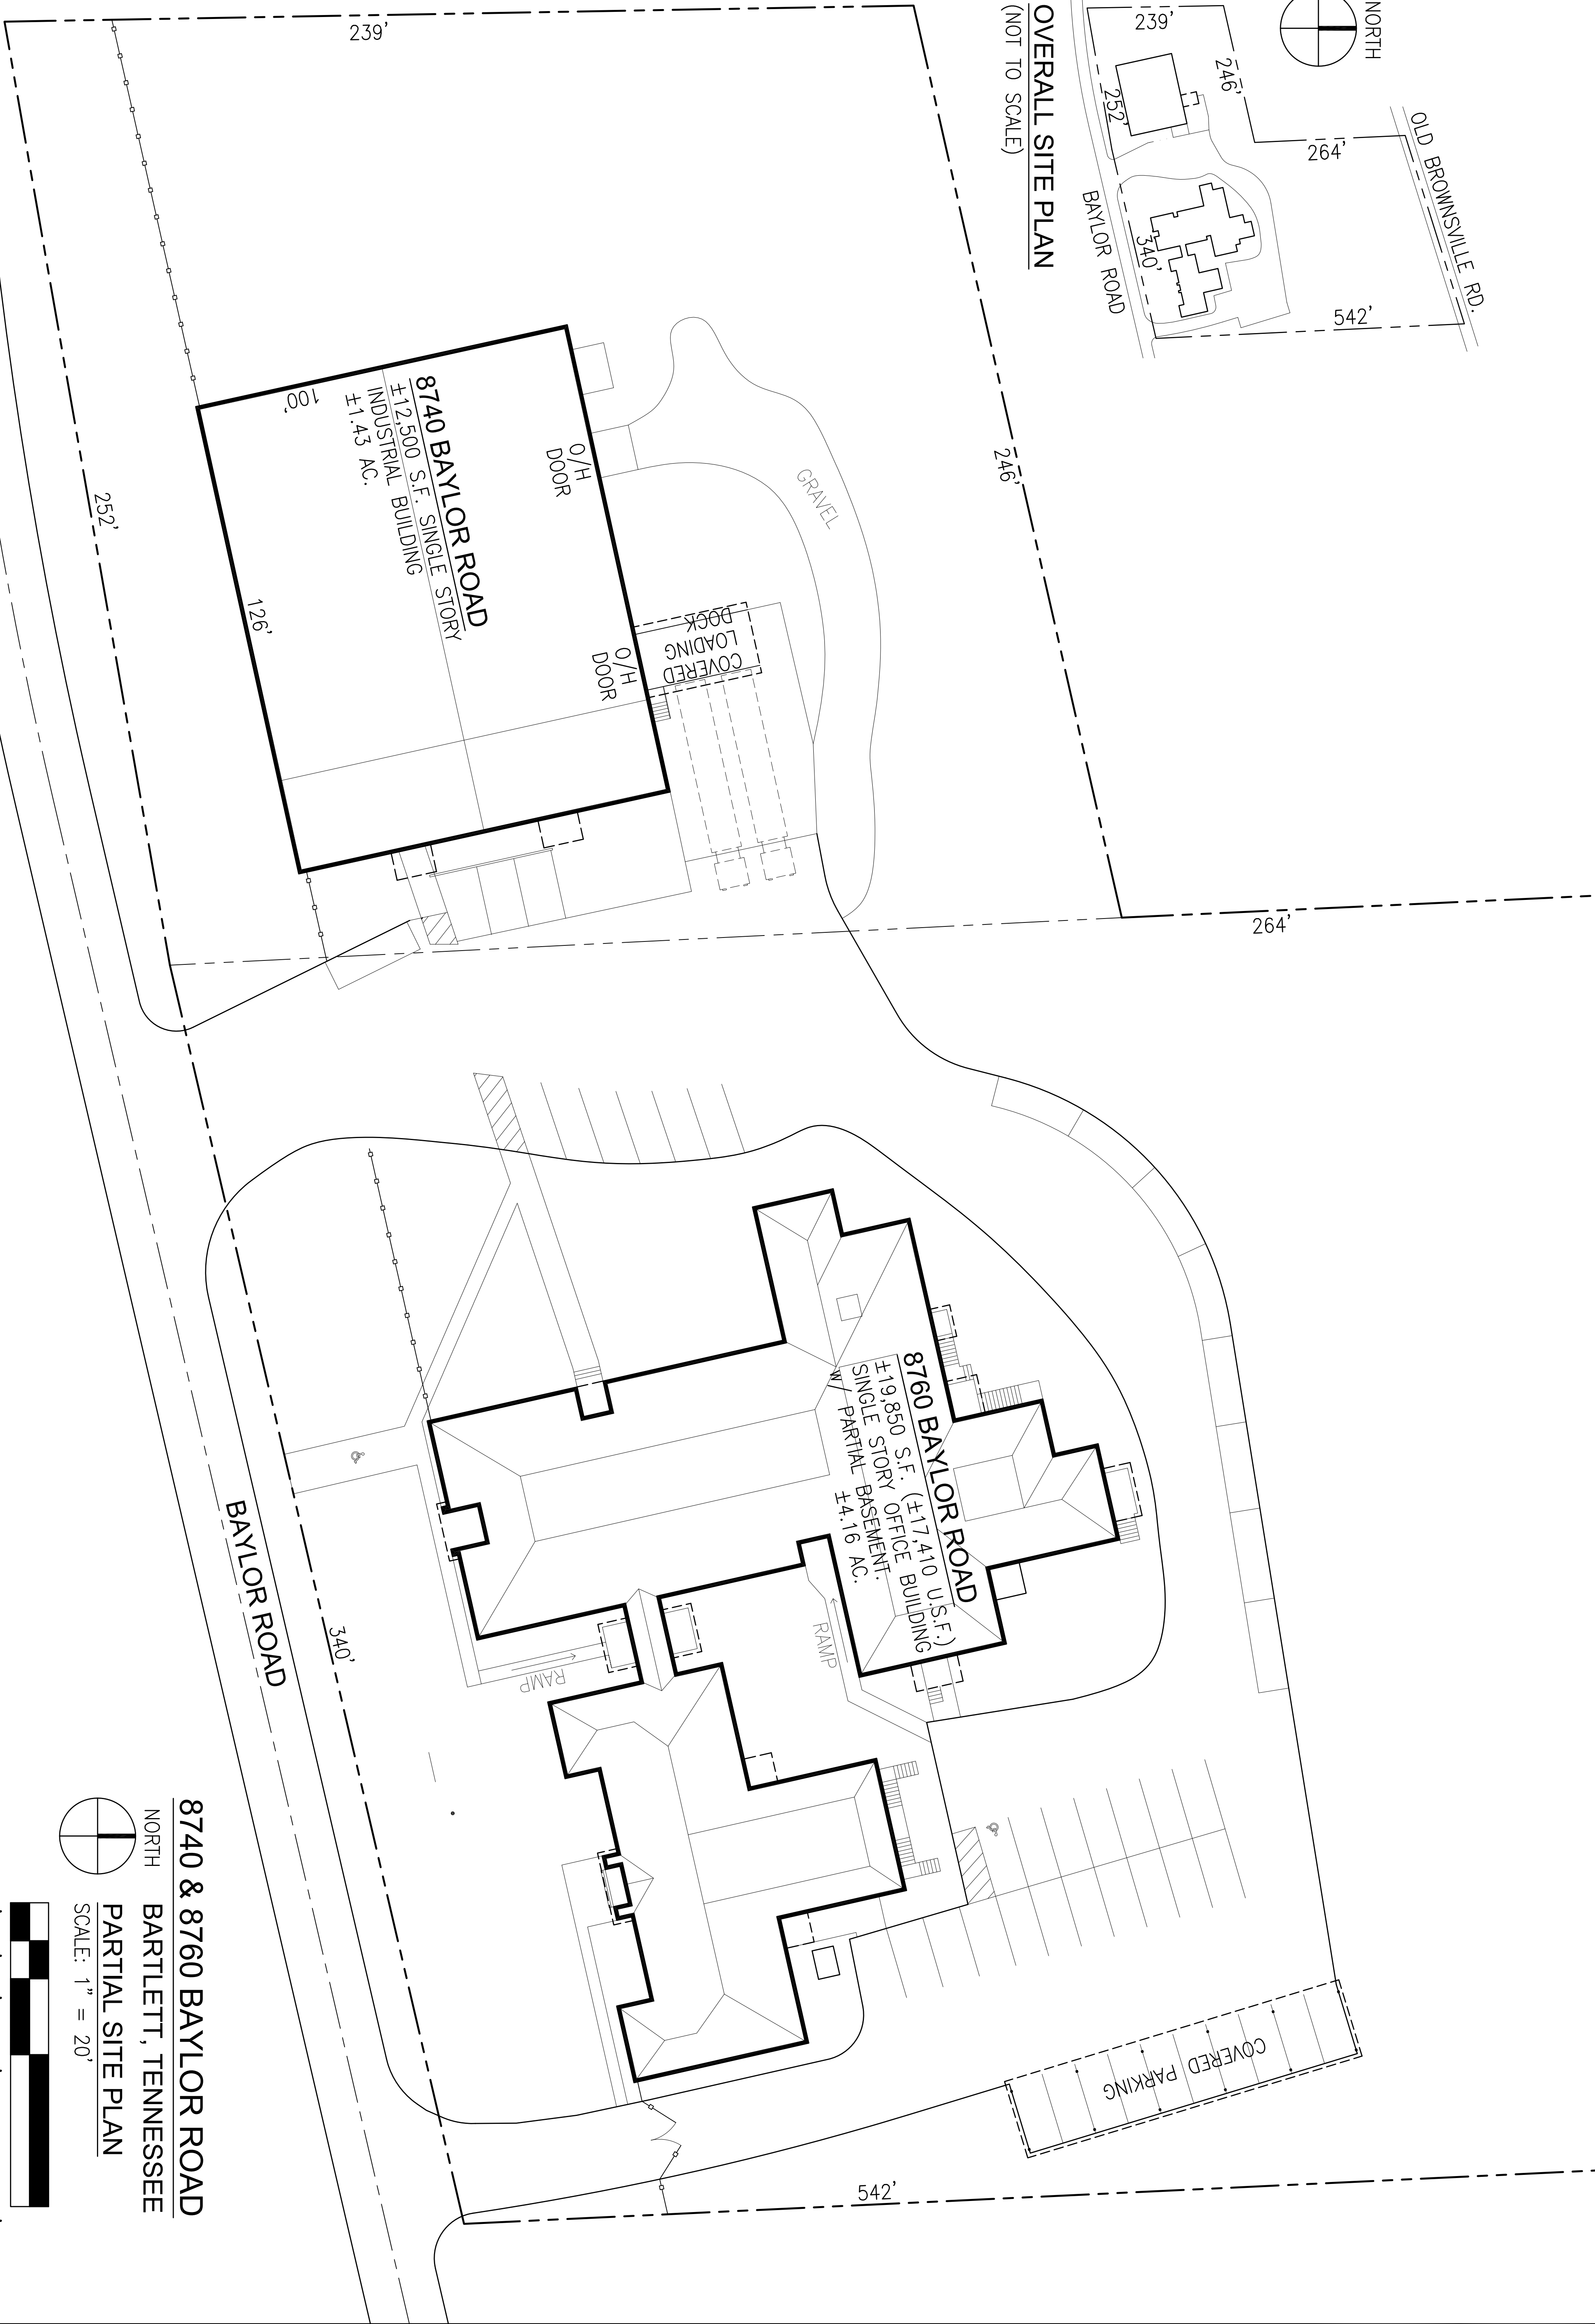

8740 & 8760 BAYLOR ROAD
NORTH
BARTLETT, TENNESSEE
PARTIAL SITE PLAN
SCALE: 1" = 20'

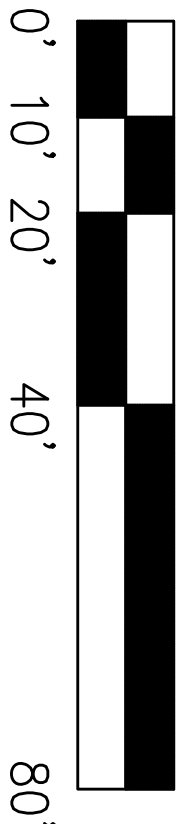

THODA & ASSOCIATES ARCHITECTURE AND PLANNING 5159 WHEELUS DRIVE, SUITE 100 PHONE: 901-685-0002 MEMPHIS, TN. 38117 FAX: 901-685-0082	8740 & 8760 BAYLOR ROAD BARTLETT, TENNESSEE		<table><tr><th>MARK</th><th>REVISIONS</th><th>DATE</th><th>MARK</th><th>REVISIONS</th><th>DATE</th></tr><tr><td> </td><td> </td><td> </td><td> </td><td> </td><td> </td></tr><tr><td> </td><td> </td><td> </td><td> </td><td> </td><td> </td></tr><tr><td> </td><td> </td><td> </td><td> </td><td> </td><td> </td></tr><tr><td> </td><td> </td><td> </td><td> </td><td> </td><td> </td></tr><tr><td> </td><td> </td><td> </td><td> </td><td> </td><td> </td></tr><tr><td> </td><td> </td><td> </td><td> </td><td> </td><td> </td></tr><tr><td> </td><td> </td><td> </td><td> </td><td> </td><td> </td></tr><tr><td> </td><td> </td><td> </td><td> </td><td> </td><td> </td></tr><tr><td> </td><td> </td><td> </td><td> </td><td> </td><td> </td></tr></table>	MARK	REVISIONS	DATE	MARK	REVISIONS	DATE	
MARK	REVISIONS	DATE	MARK	REVISIONS	DATE	

DRAWN BY:
J. STORMS
DATE: 01-13
10 AM
2013-040

SHEET:
A-1
OF:
3