

 


CONCEPTUAL SITE PLAN

SCALE: 1" = 60'-0"

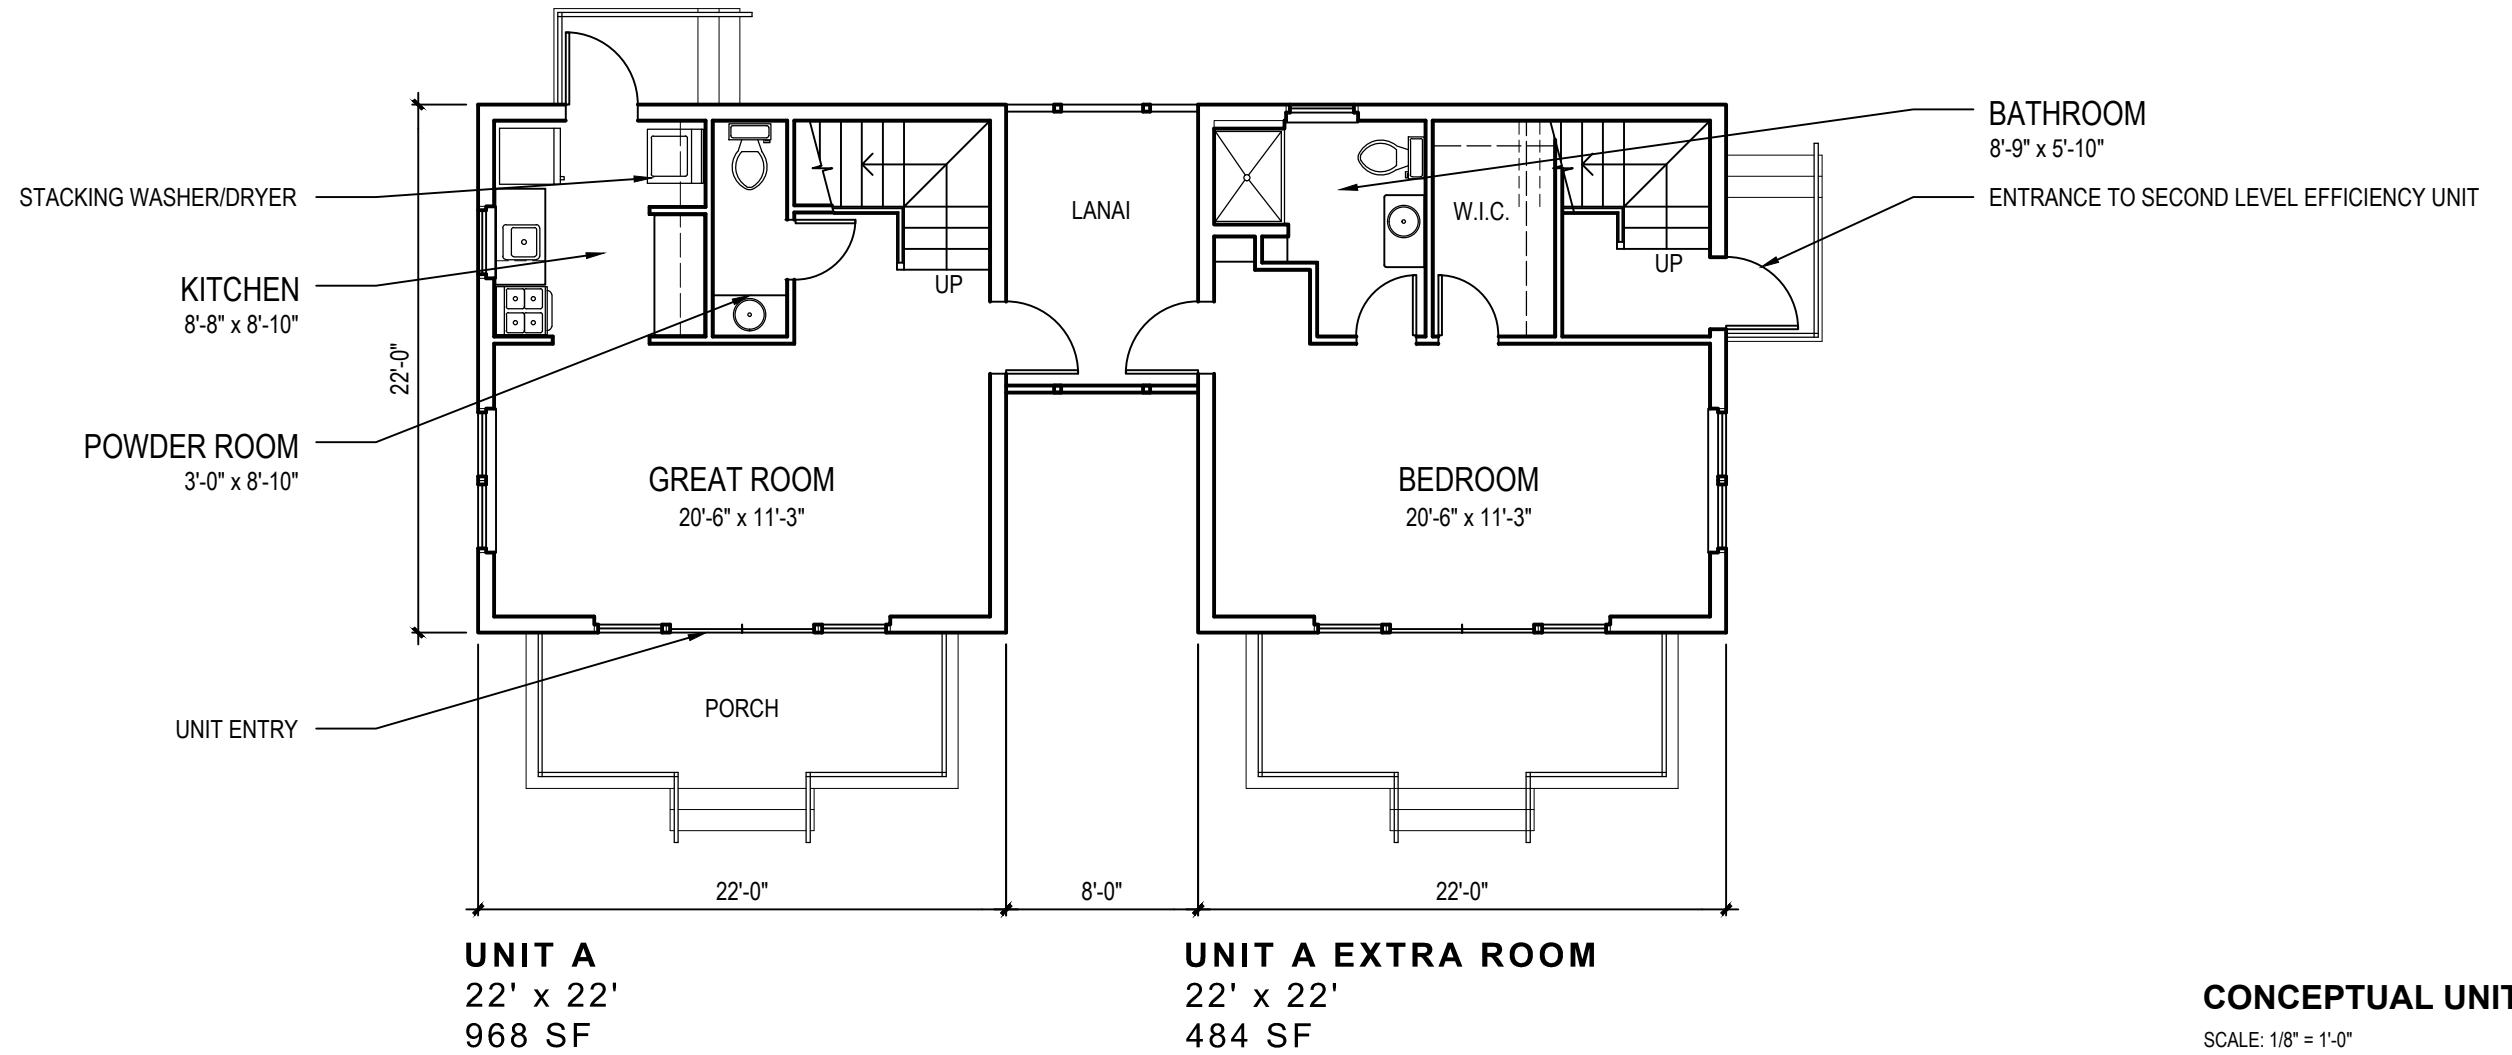


September 22, 2015 rdl#: #15095 COPYRIGHT © 2015

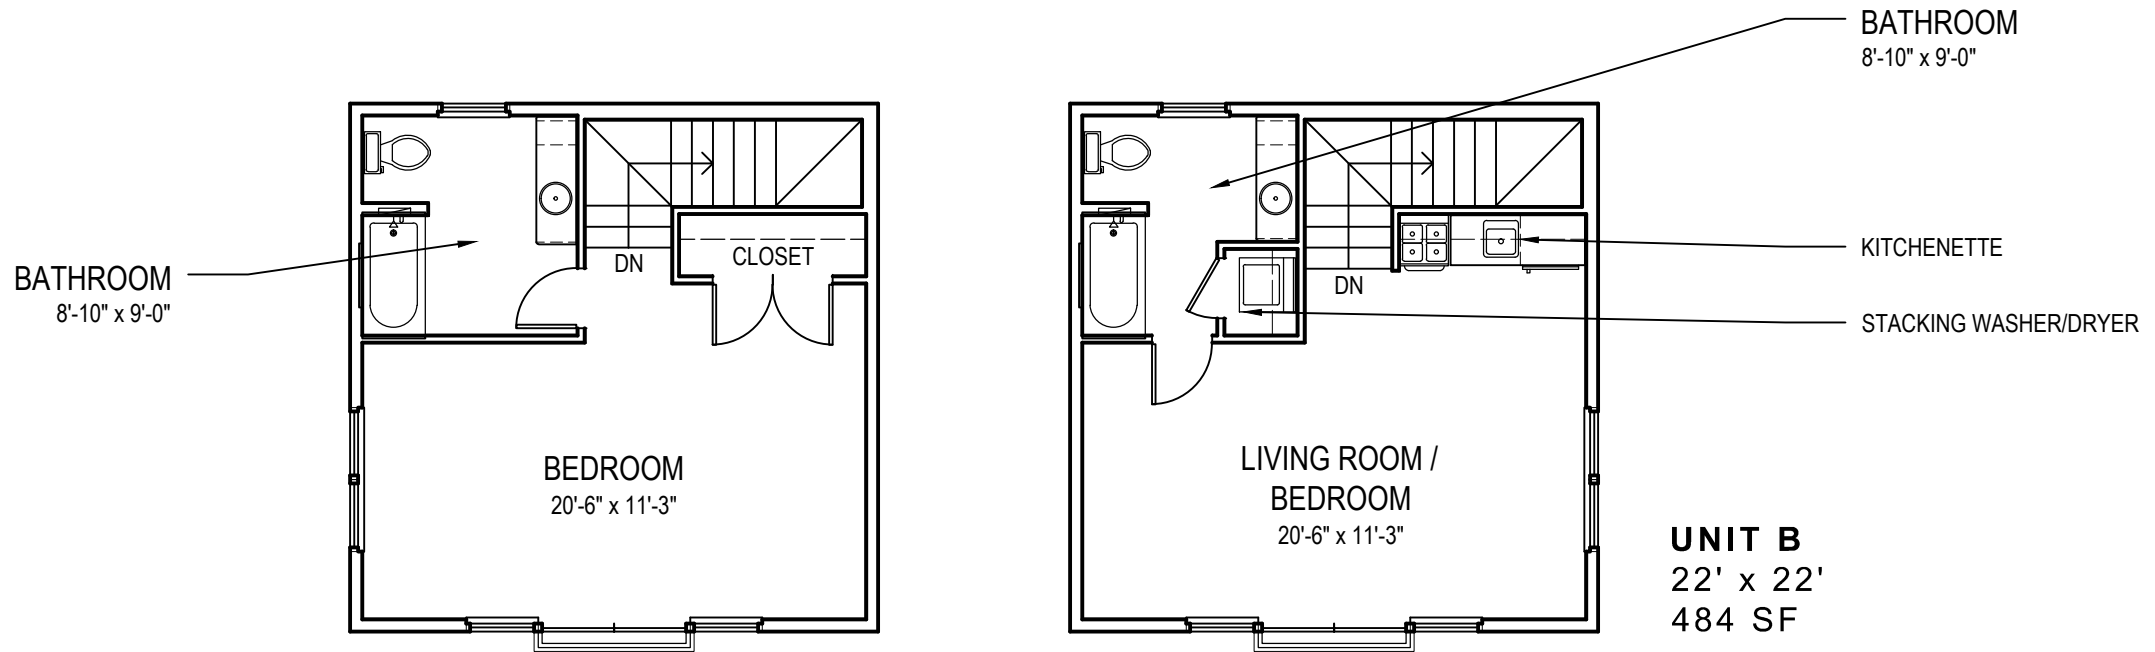

CONCEPTUAL UNIT PLANS

SCALE: 1/8" = 1'-0"

 

September 22, 2015 rdl#: #15095 COPYRIGHT © 2015

