


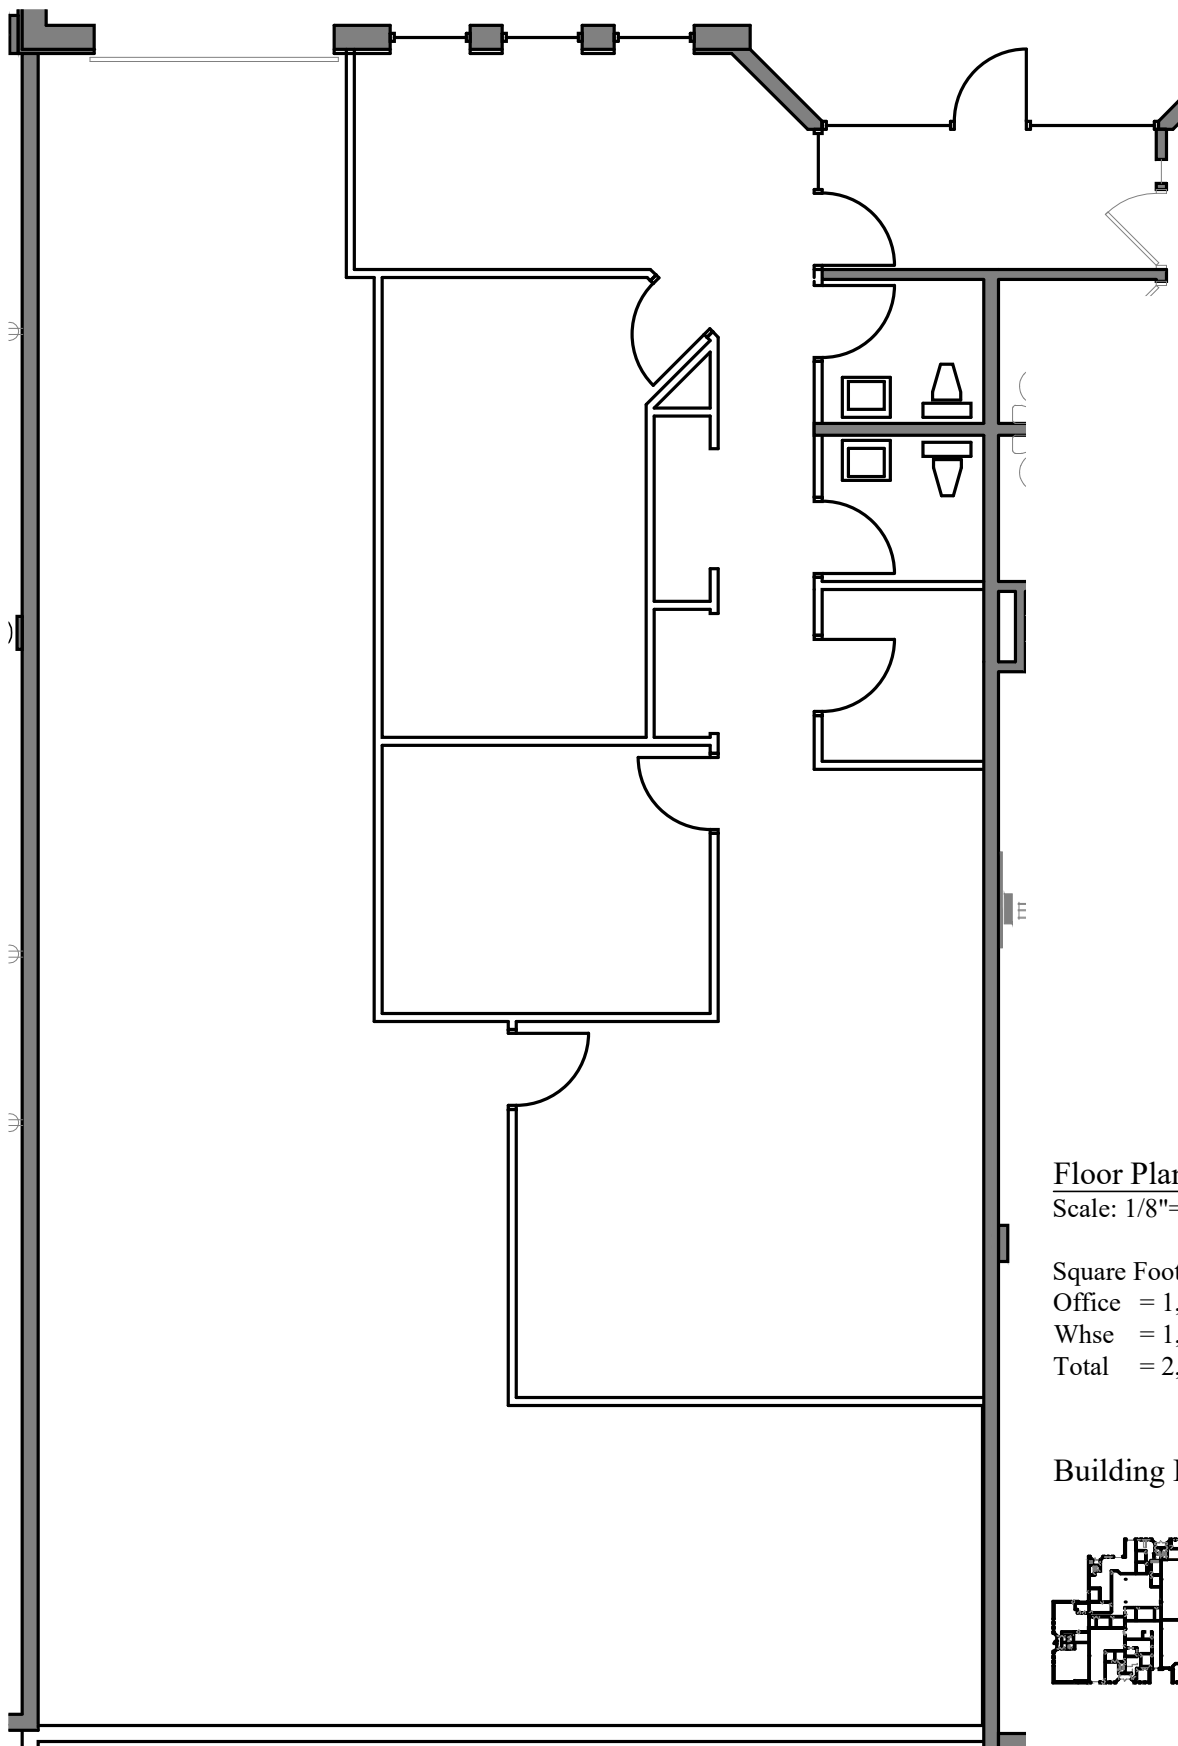

Floor Plan

Scale: 1/8"=1'-0"


Square Footage:

Office = 1,349 Sq. Ft.

Whse = 1,488 Sq. Ft.

Total = 2,837 Sq. Ft.

Building Key:

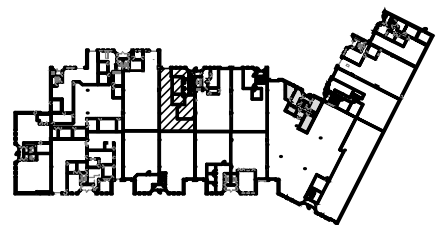

GENESIS
ARCHITECTURE

Genesis Architecture, LLC
4350 Baker Road, Suite 400
Minnetonka, MN 55343
952.897.7874 Fax: 952.897.7740

Plymouth Oaks Park IV

**12829 Industrial Park Blvd.
Plymouth, MN 55441**



Leasing Contacts:

Paul Bickford:

Andrew Odney:

(952) 897-7732

(952) 897-7709