


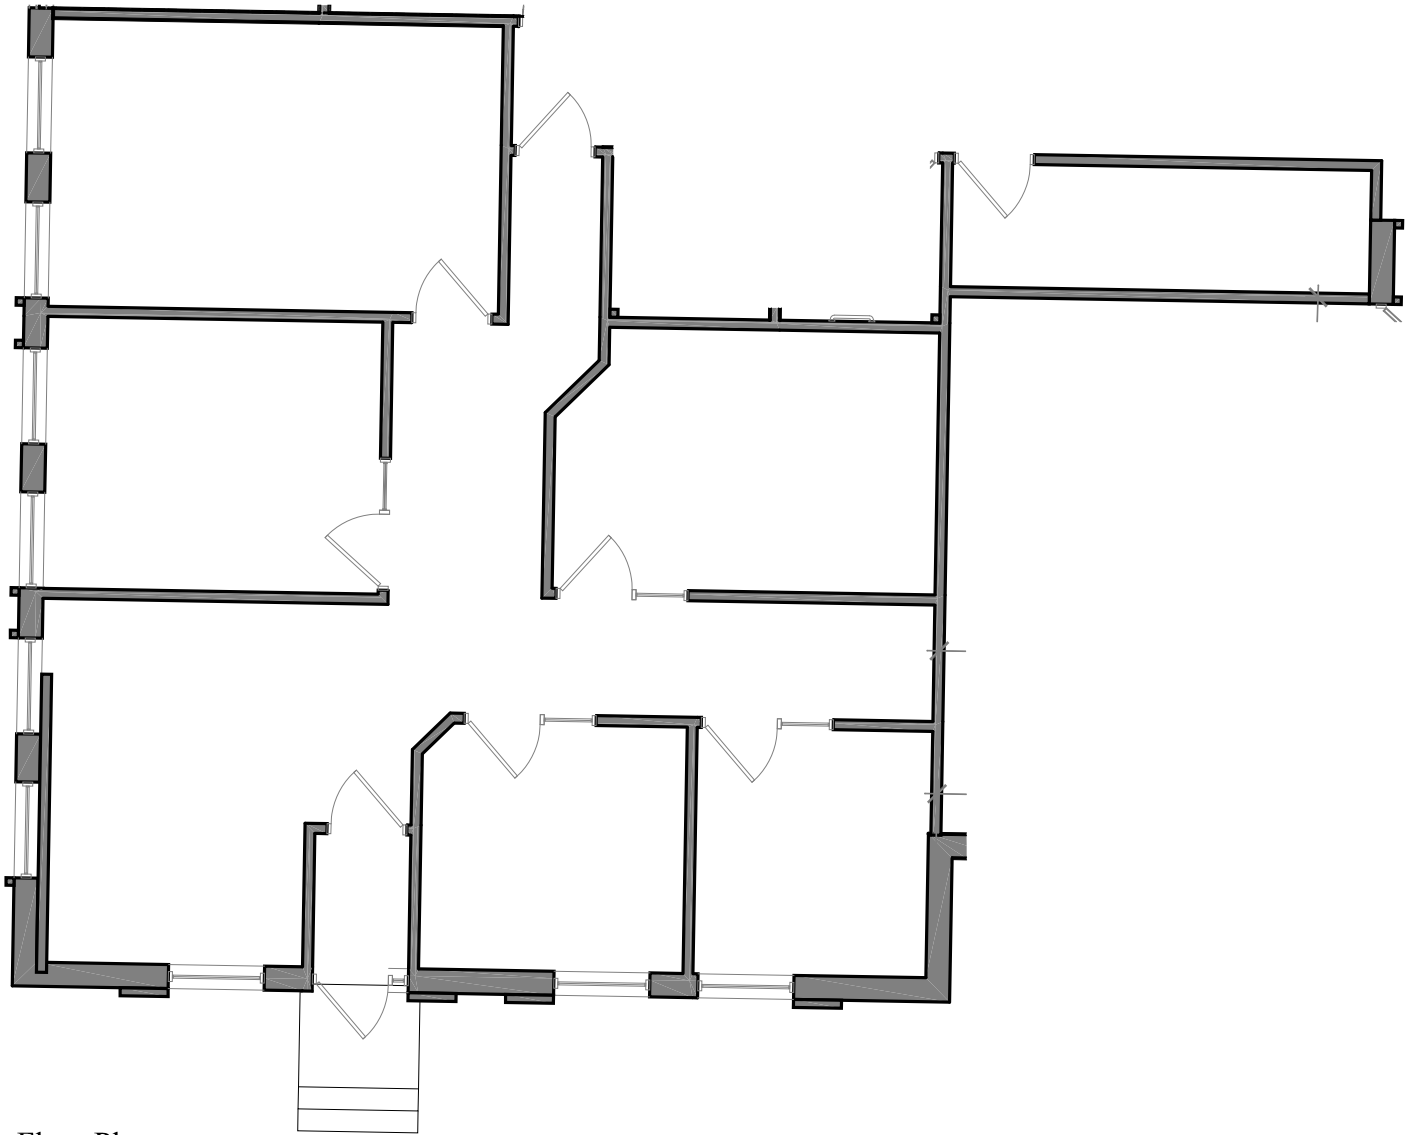

Floor Plan
Scale: 1/8"=1'-0"
1,545 Sq. Ft.



4350 Baker Road, Suite 400
Minnetonka, MN 55343
952.897.7874 Fax: 952.897.7740

Londonderry Office Park I
Suite - 300

5780 Lincoln Drive
Edina, MN 55436