


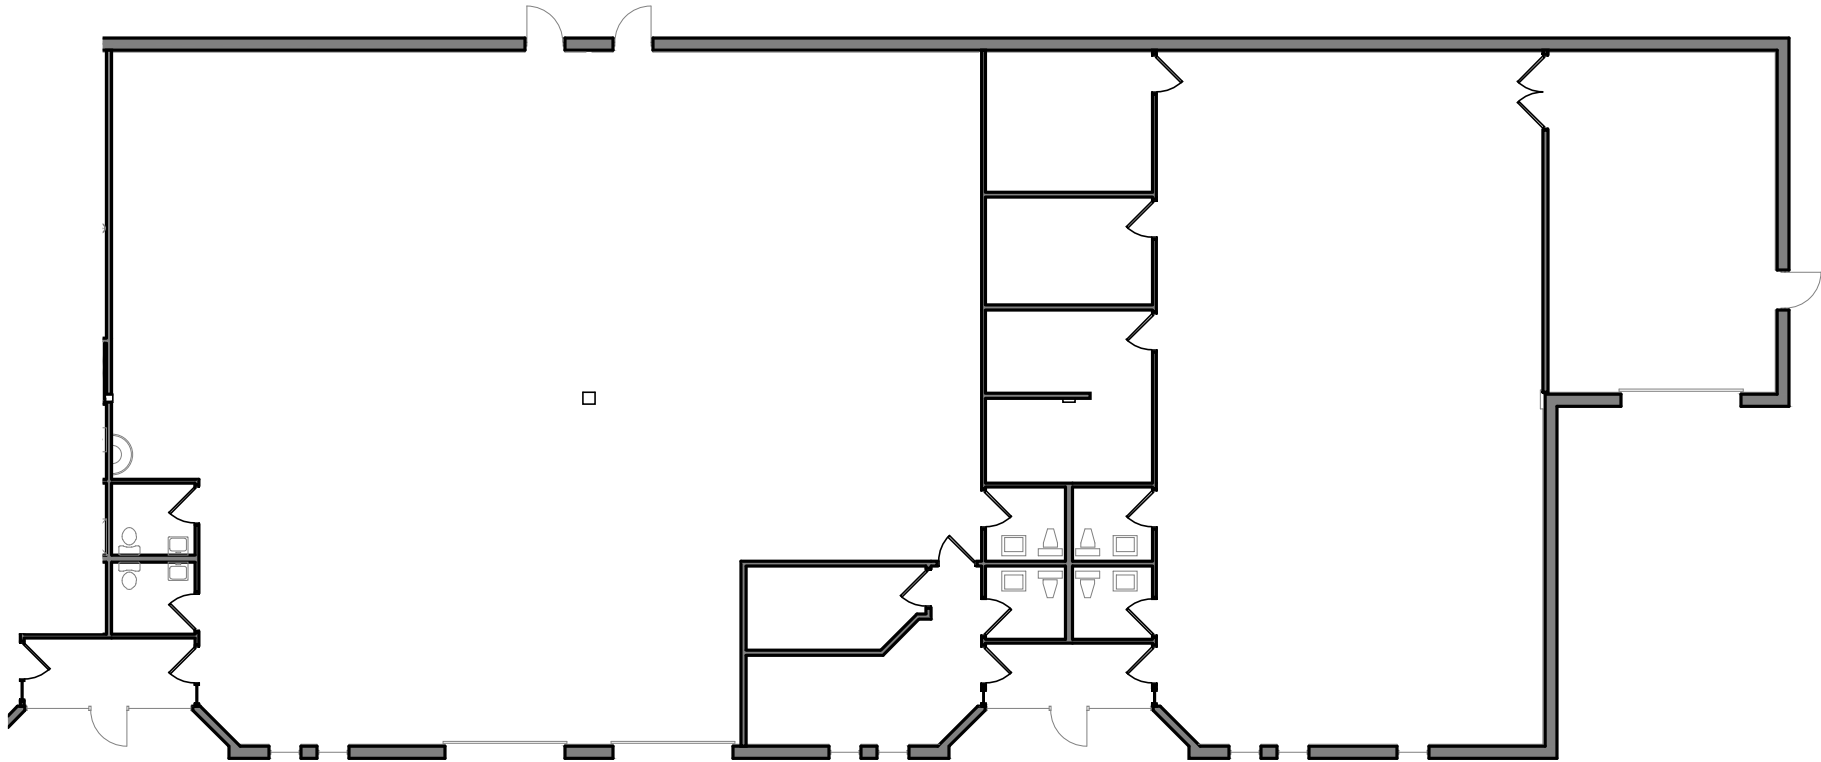

12812 Square Footage:  
 Office = 451 Sq. Ft.  
 Whse = 4,024 Sq. Ft.  
 Total = 4,475 Sq. Ft.


12800 Square Footage:  
 Office = 2,640 Sq. Ft.  
 Whse = 644 Sq. Ft.  
 Total = 3,284 Sq. Ft.

# **Floor Plan**

Scale: 1/16"=1'-0"

Total Square Footage:  
 Office = 3,091 Sq. Ft.  
 Whse = 4,668 Sq. Ft.  
 Total = 7,759 Sq. Ft.

## **Building Key:**

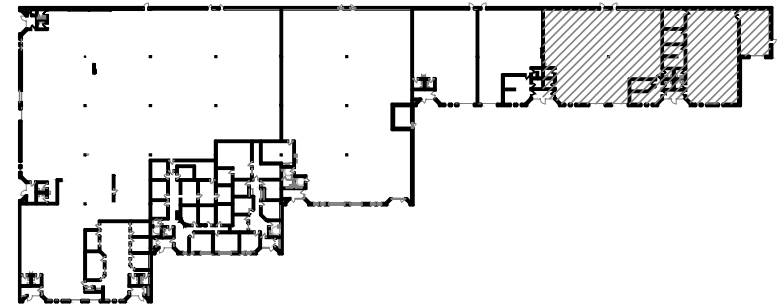

**GENESIS**  
**ARCHITECTURE**

Genesis Architecture, LLC  
 4350 Baker Road, Suite 400  
 Minnetonka, MN 55343  
 952.897.7874 Fax: 952.897.7740

## **Plymouth Oaks Park III**

**12800-12812 State Highway 55**  
**Plymouth, MN 55441**



Leasing Contacts:  
 Paul Bickford: (952) 897-7732  
 Andrew Odney: (952) 897-7709