


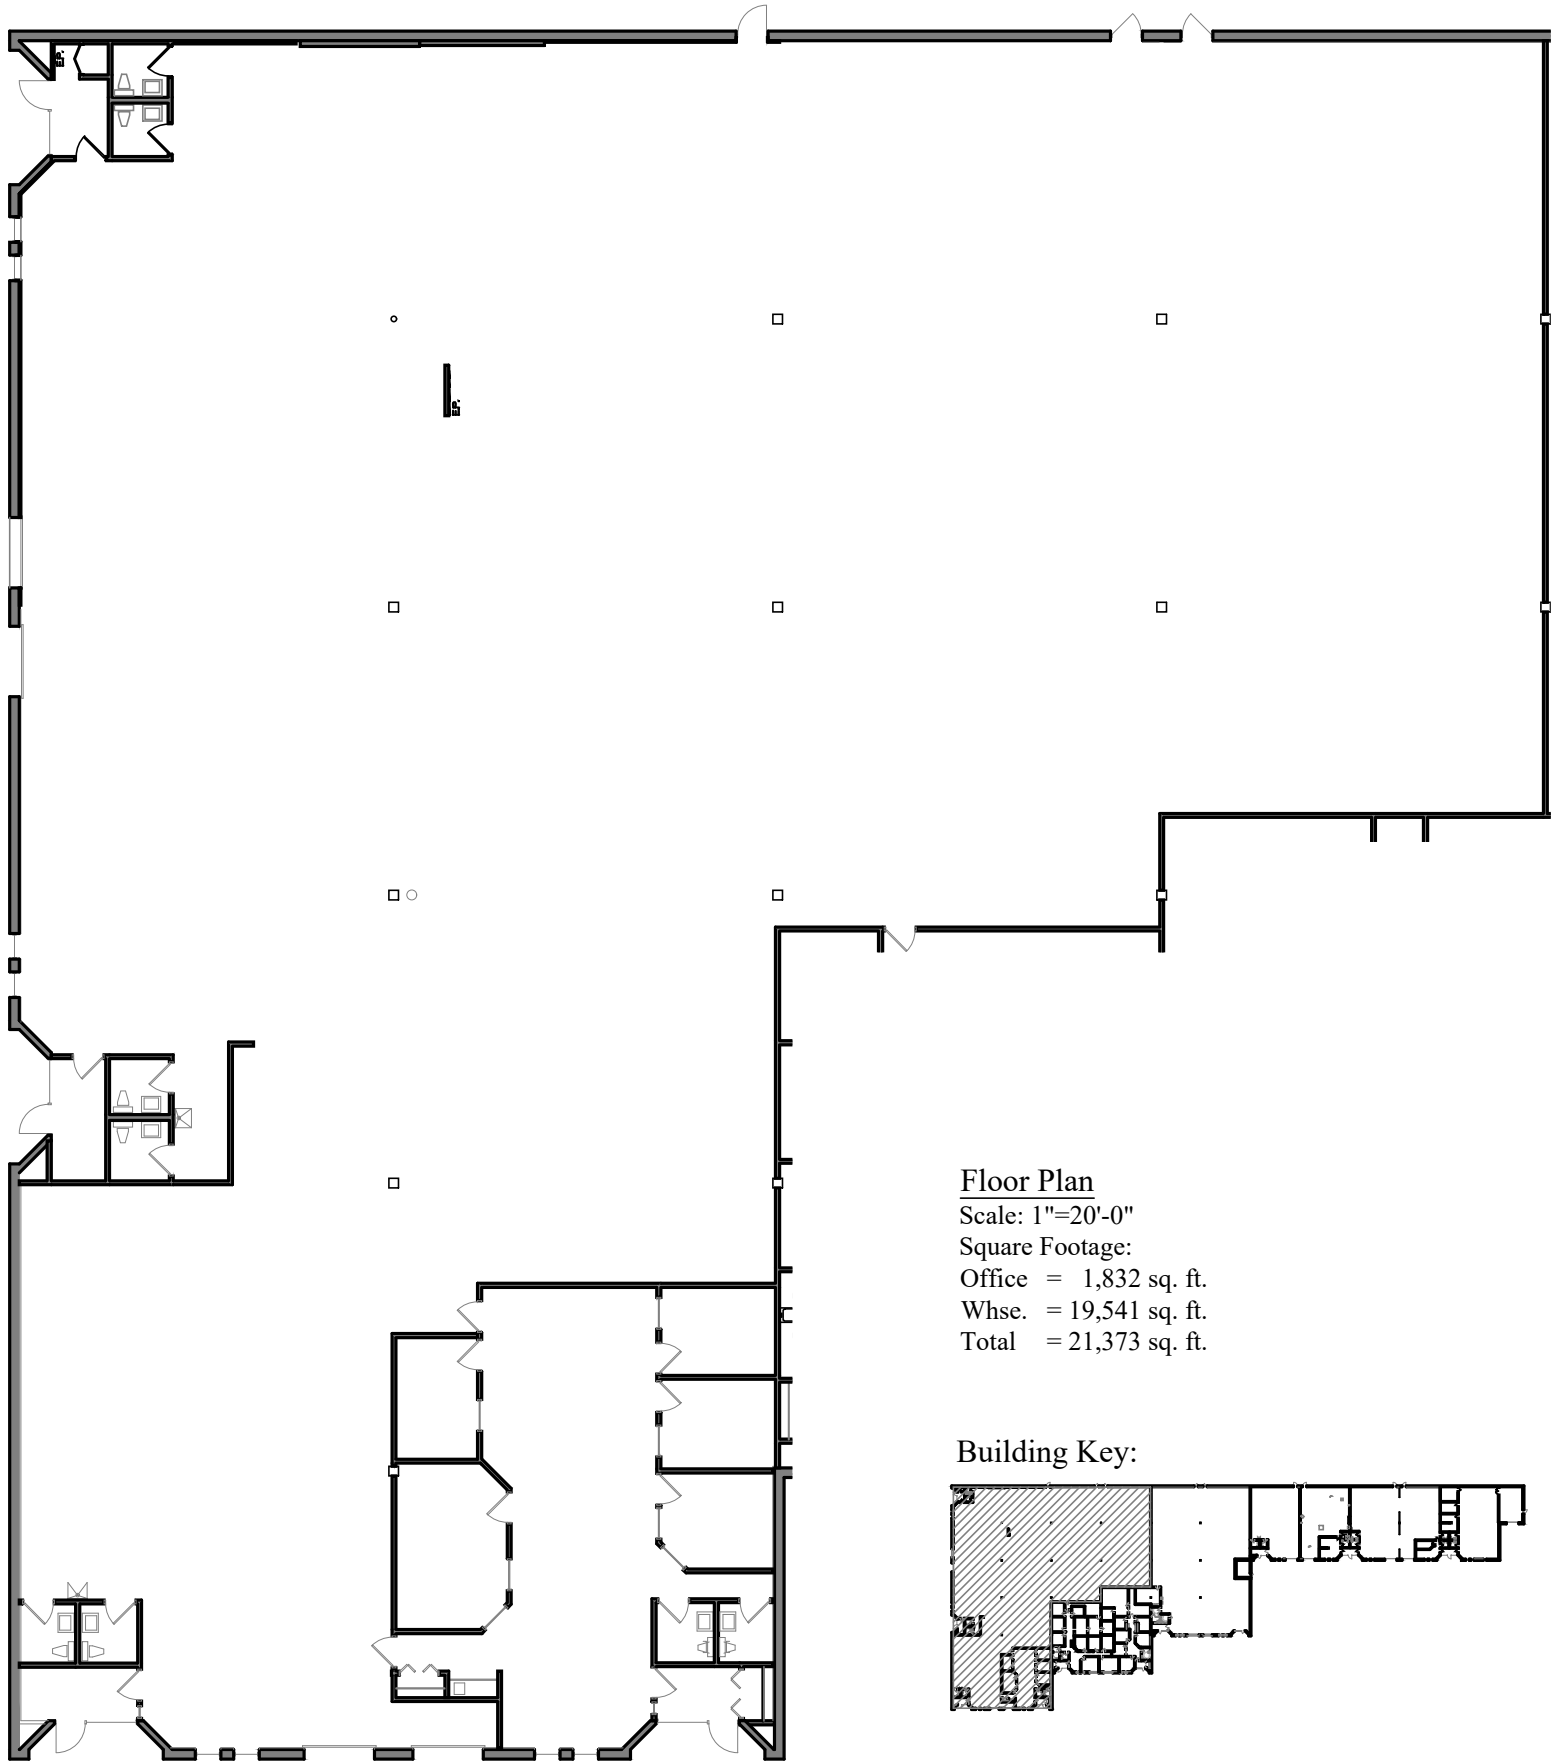

Floor Plan

Scale: 1"=20'-0"


Square Footage:

Office = 1,832 sq. ft.

Whse. = 19,541 sq. ft.

Total = 21,373 sq. ft.

Building Key:

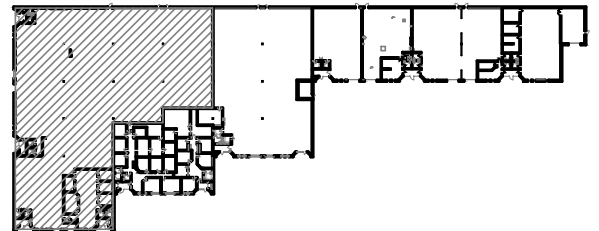

GENESIS
ARCHITECTURE

4350 Baker Road, Suite 400
Minnetonka, MN 55343
952.897.7874 Fax: 952.897.7740

Plymouth Oaks Park III

**12872 State Highway 55
Plymouth, MN 55441**



Leasing Contacts:
Paul Bickford: (952) 897-7732
Andrew Odney: (952) 897-7709