


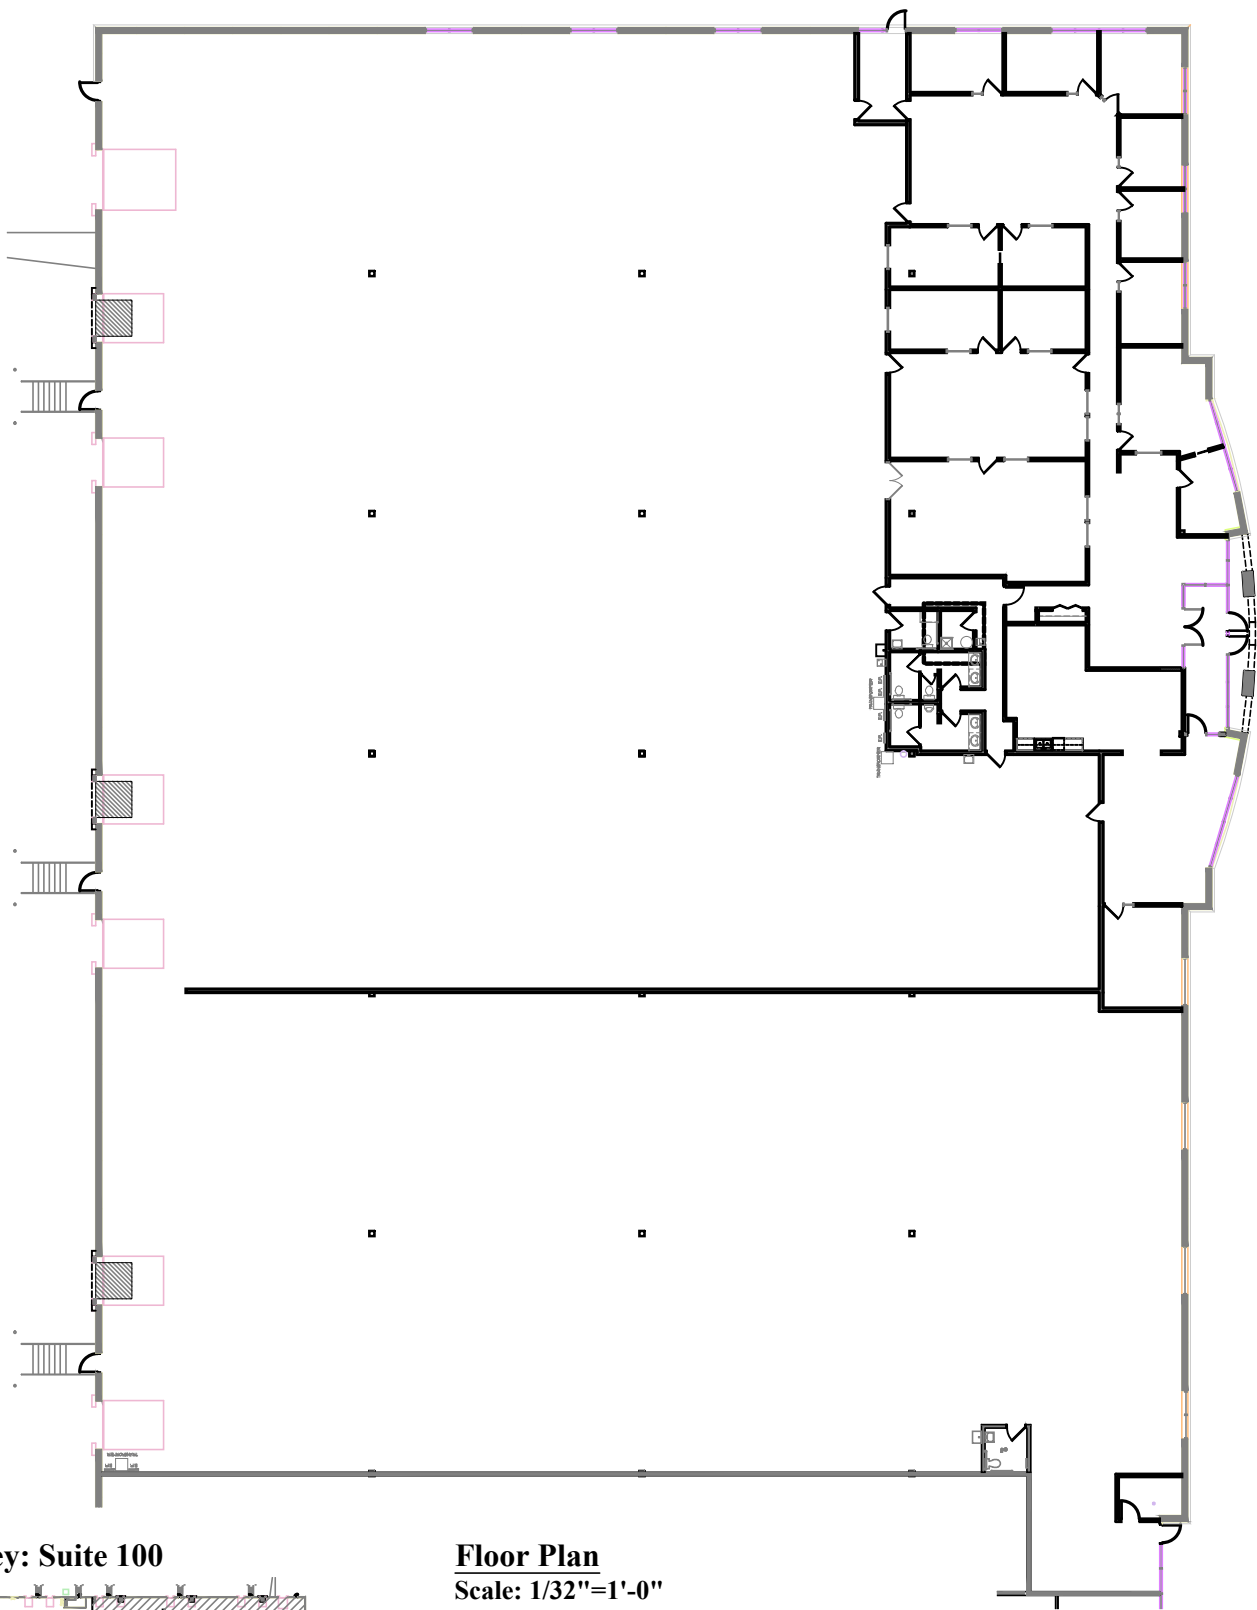

Building Key: Suite 100



Floor Plan

Scale: 1/32"=1'-0"

Office	= 7,296 Sq. Ft.
Warehouse	= 37,864 Sq. Ft.
Total	= 45,160 Sq. Ft.

GENESIS
ARCHITECTURE

4350 Baker Road, Suite 400
Minnetonka, MN 55343
952.897.7874 Fax: 952.897.7740

Suite 100

Elm Creek Commerce Center II
8600 109th Ave. North
Champlin, MN 55316

Leased By:



Paul Bickford: (952) 897-7732
Brad Bohlman: (952) 897-7733