


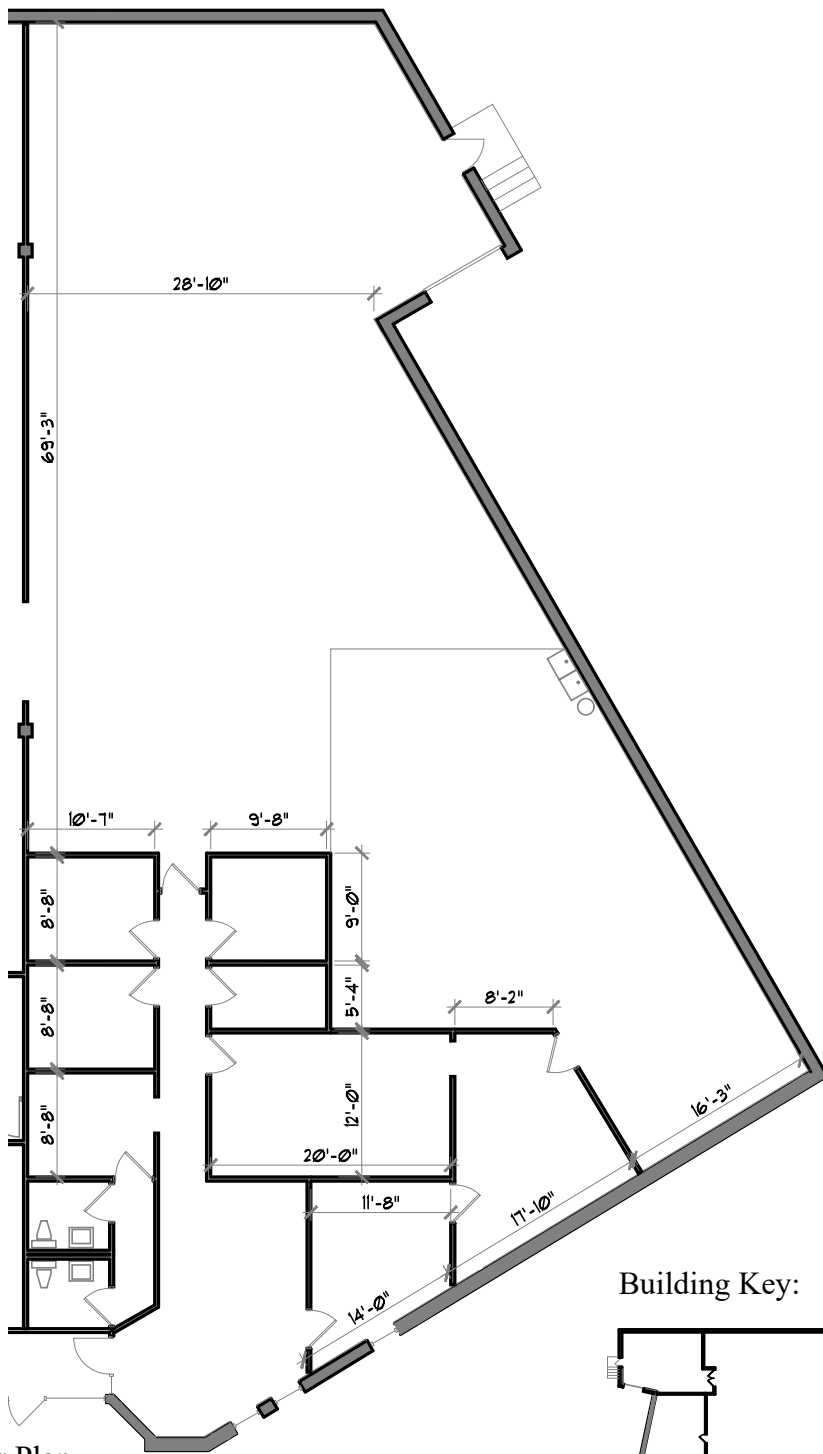

Floor Plan

Scale: 1/16"=1'-0"


Square Footage:

Office = 1,677 Sq. Ft.

Whse = 3,500 Sq. Ft.

Total = 5,177 Sq. Ft.

Building Key:

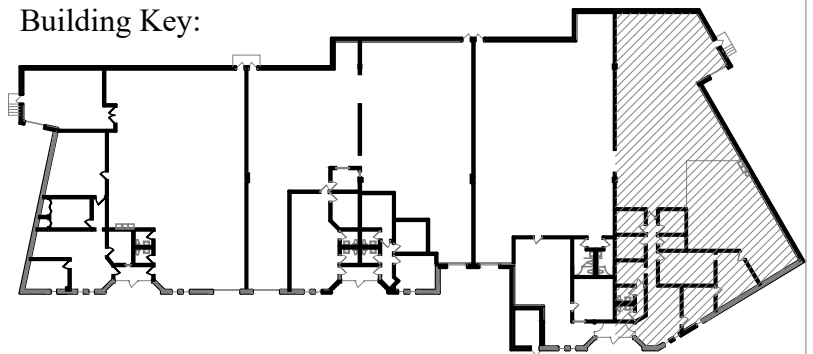

GENESIS
ARCHITECTURE

4350 Baker Road, Suite 400
Minnetonka, MN 55343
952.897.7874 Fax: 952.897.7740

Plymouth Oaks Park I

13000 Highway 55
Plymouth, MN 55441



Leasing Contacts:

Paul Bickford: (952) 897-7732
Andrew Odney: (952) 897-7709
Rob Brass: (952) 897-7757