


EXHIBIT "A"

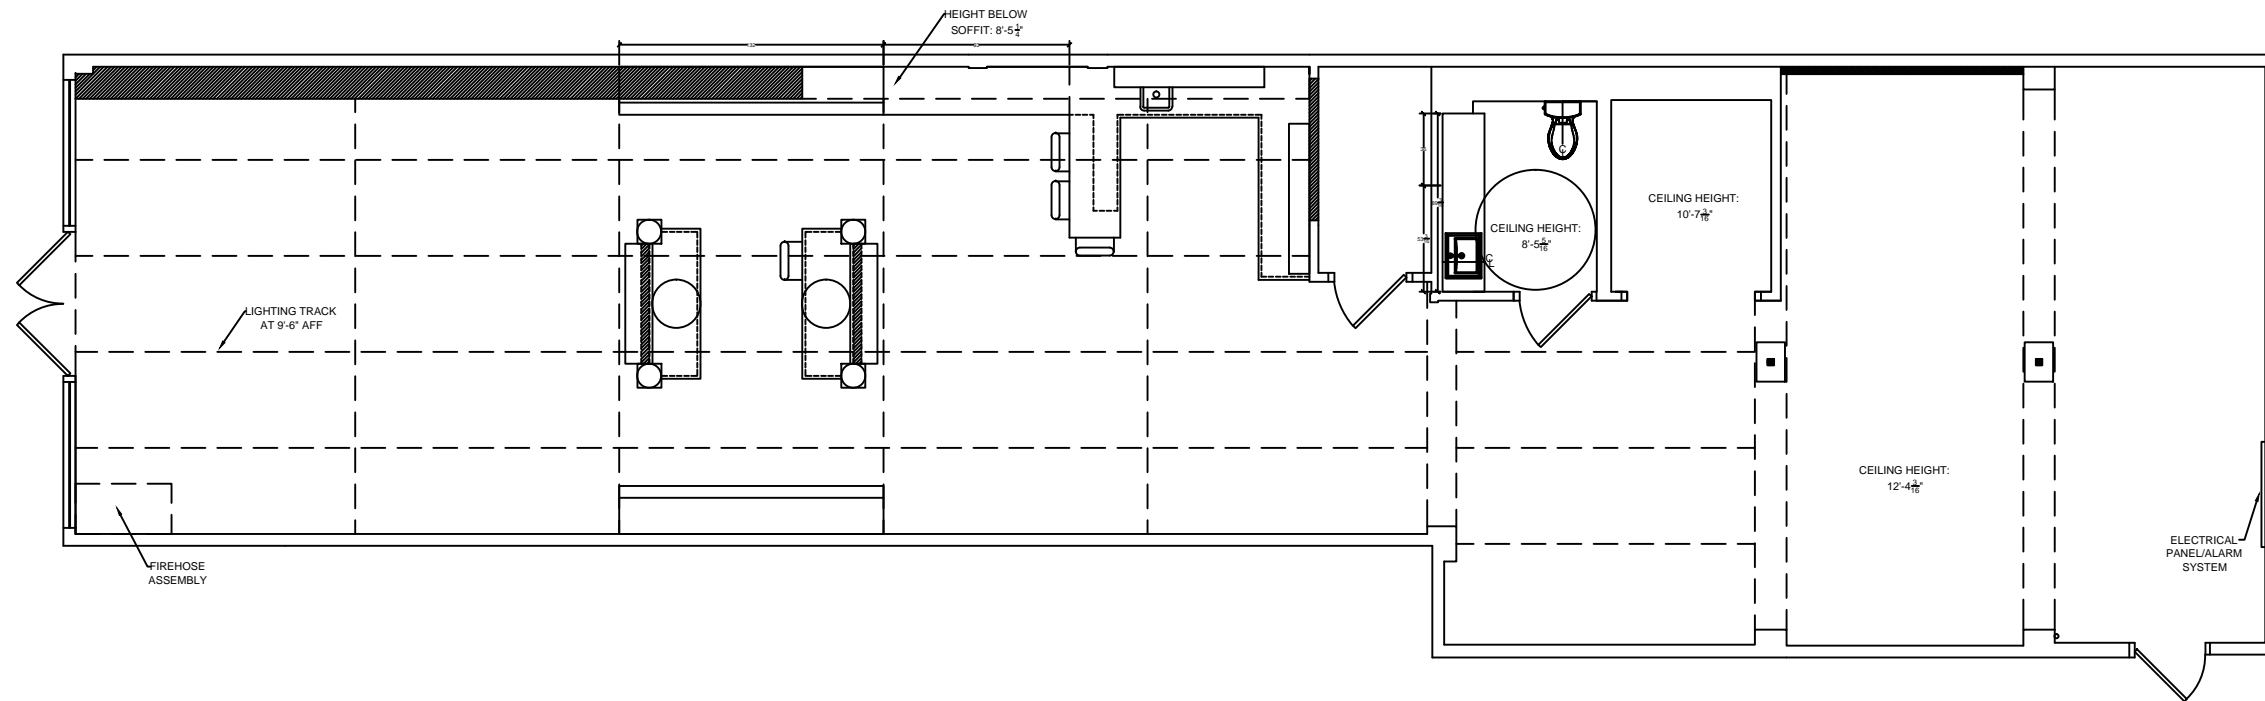

Floor Plan
Scale: 1/8" = 1'-0"