



SCALE: 1/4" = 1'-0"

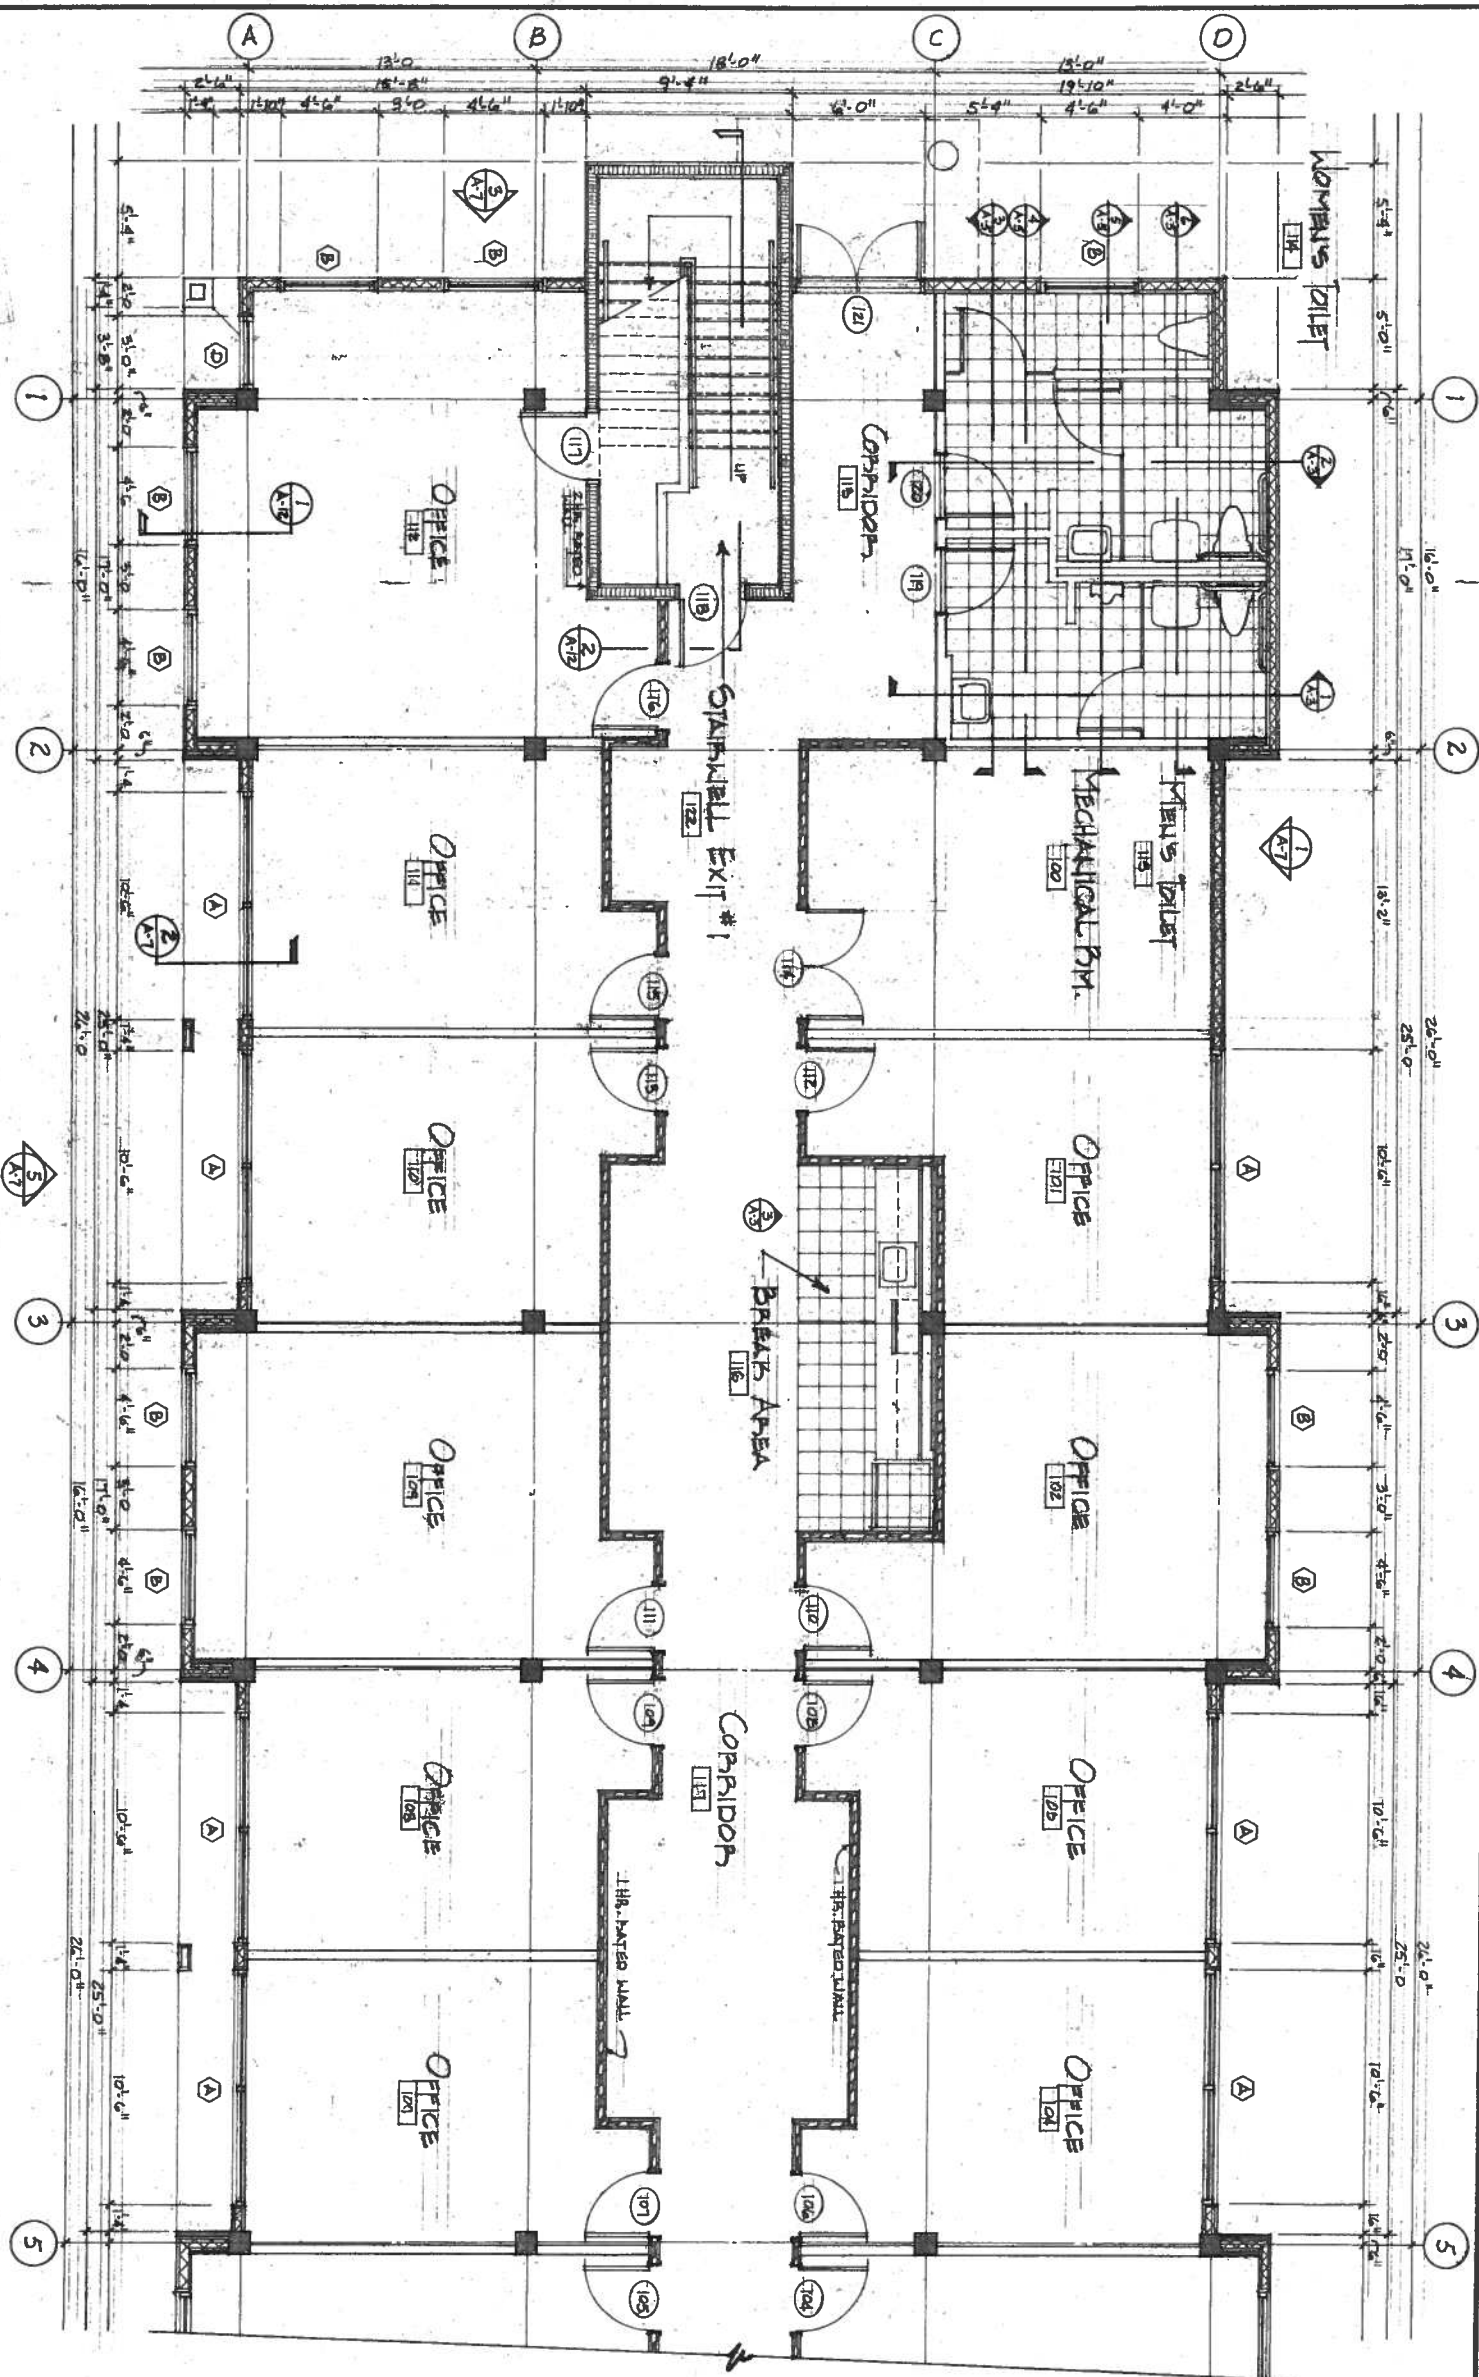

PARTITION TYPES :


1. CRITICAL ASSIGNMENT W/ 3 5 10 15 214

REVISIONS	BY

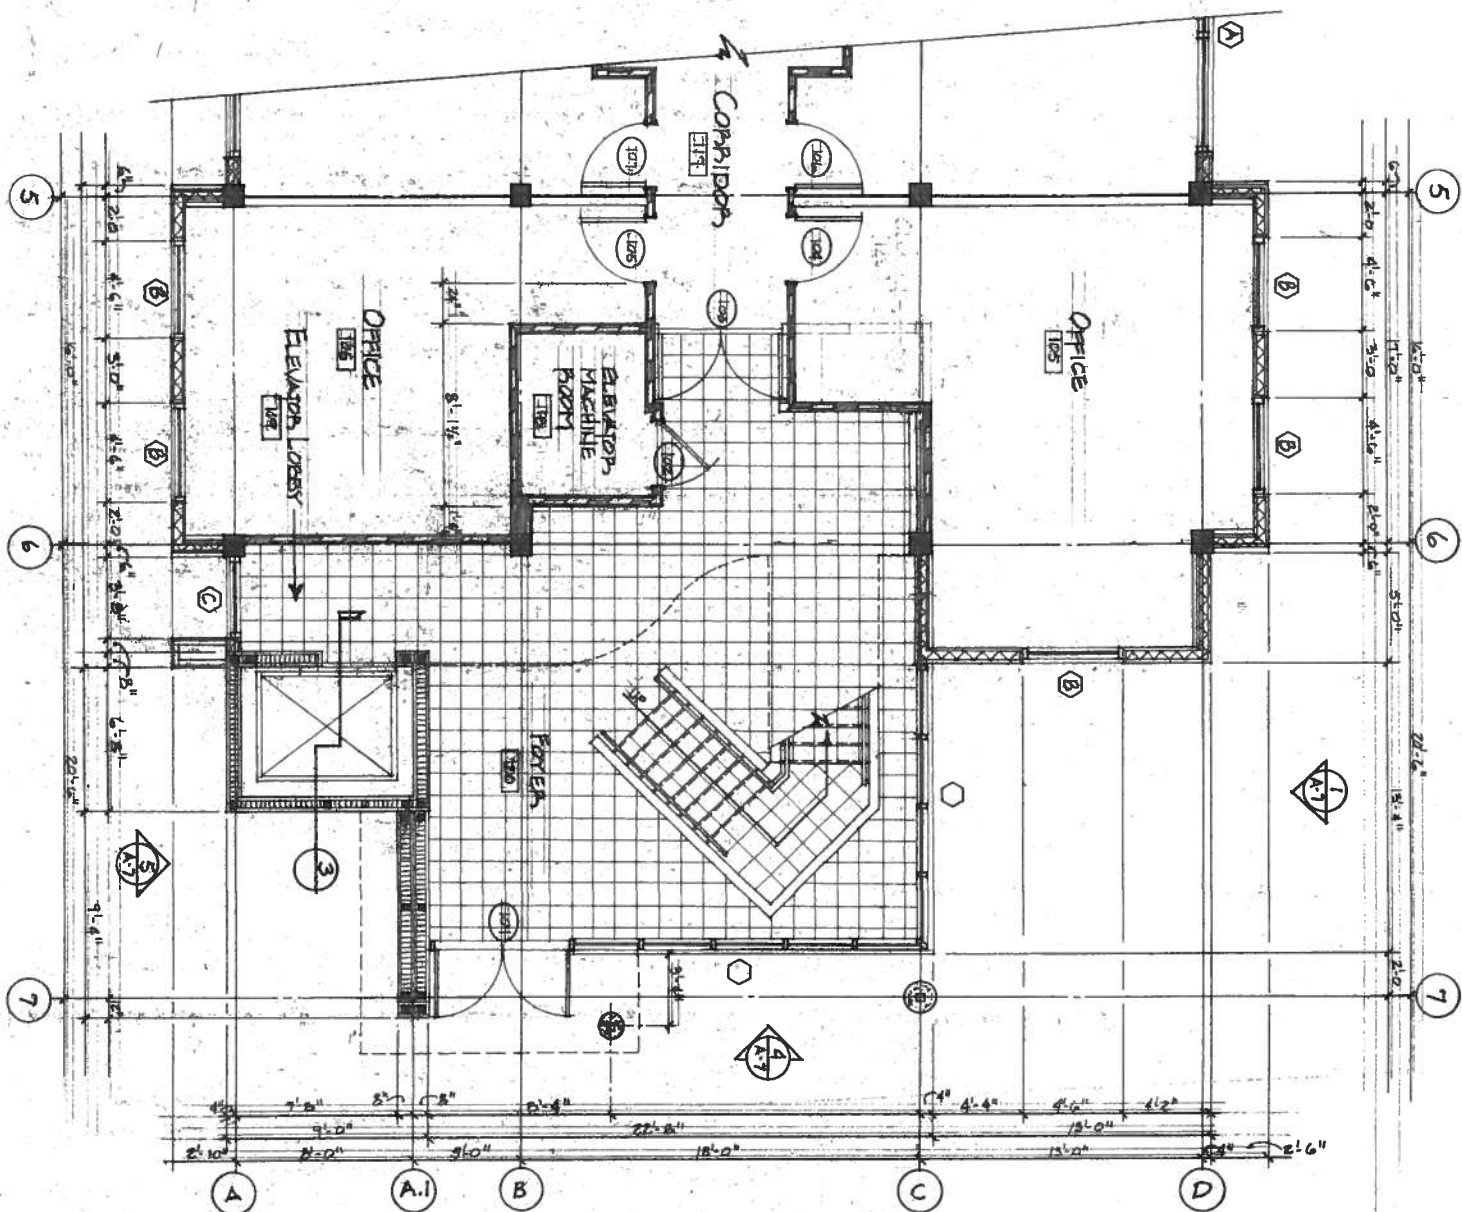

PARTIAL FIRST FLOOR PLAN

SCALE: V4 31.0

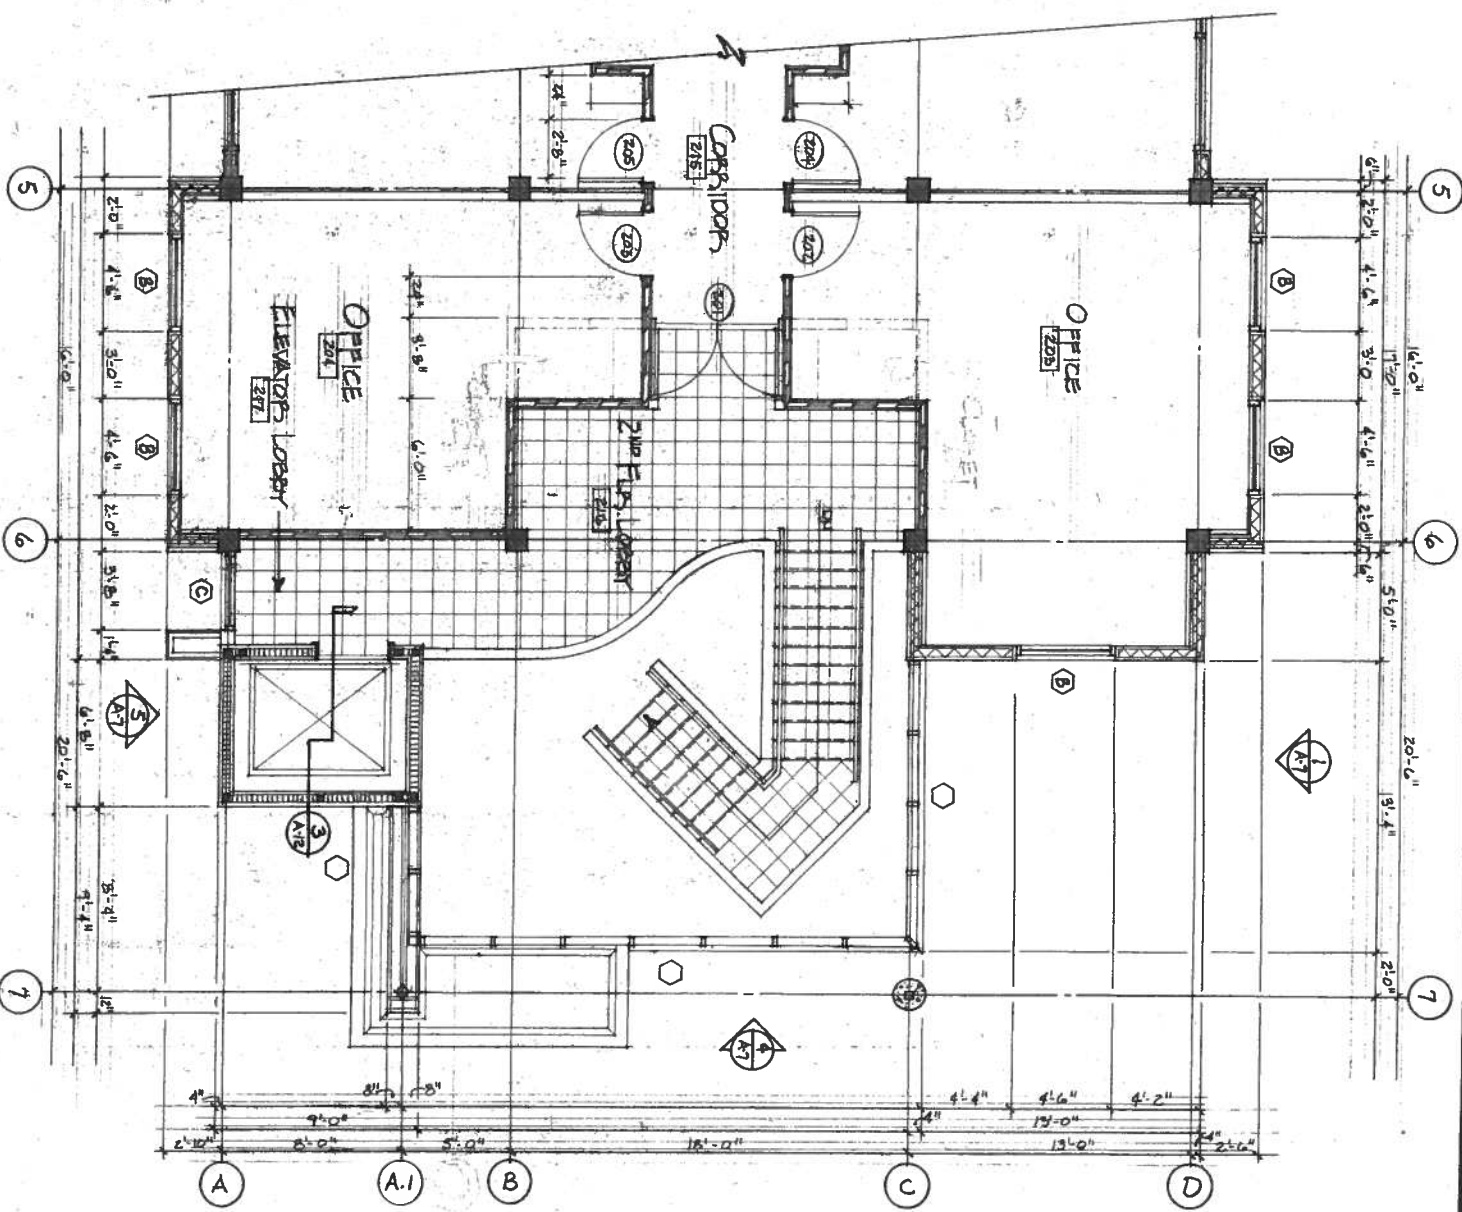

PARTIAL SECOND FLOOR PLAN

~~Scale: 1/4" = 1'-0"~~

PARTITION TYPES:

- 5th child of Henry & Sarah HARRIS of Middlebury
 Vermont; b. 22nd of Dec. 17th 1811.
 brother of 2nd son of father call.
- 1st child of William & 3rd wife, MARY, child of
 1st Dec. 17th 1811. son of father call.
- 2nd child. b. 2nd of Feb. 1812. M. 1st of
 1812. child of father call.
- 3rd child. b. 1st of Feb. 1813. M. 1st of
 1813. child of father call.
- 4th child. b. 1st of Feb. 1814. M. 1st of
 1814. child of father call.
- 5th child. b. 1st of Feb. 1815. M. 1st of
 1815. child of father call.
- 6th child. b. 1st of Feb. 1816. M. 1st of
 1816. child of father call.
- 7th child. b. 1st of Feb. 1817. M. 1st of
 1817. child of father call.
- 8th child. b. 1st of Feb. 1818. M. 1st of
 1818. child of father call.
- 9th child. b. 1st of Feb. 1819. M. 1st of
 1819. child of father call.
- 10th child. b. 1st of Feb. 1820. M. 1st of
 1820. child of father call.
- 11th child. b. 1st of Feb. 1821. M. 1st of
 1821. child of father call.
- 12th child. b. 1st of Feb. 1822. M. 1st of
 1822. child of father call.
- 13th child. b. 1st of Feb. 1823. M. 1st of
 1823. child of father call.
- 14th child. b. 1st of Feb. 1824. M. 1st of
 1824. child of father call.
- 15th child. b. 1st of Feb. 1825. M. 1st of
 1825. child of father call.
- 16th child. b. 1st of Feb. 1826. M. 1st of
 1826. child of father call.
- 17th child. b. 1st of Feb. 1827. M. 1st of
 1827. child of father call.
- 18th child. b. 1st of Feb. 1828. M. 1st of
 1828. child of father call.
- 19th child. b. 1st of Feb. 1829. M. 1st of
 1829. child of father call.
- 20th child. b. 1st of Feb. 1830. M. 1st of
 1863. child of father call.
- 54th child. b. 1st of Feb. 1864. M. 1st of
 1864. child of father call.
- 55th child. b. 1st of Feb. 1865. M. 1st of
 1865. child of father call.
- 56th child. b. 1st of Feb. 1866. M. 1st of
 1866. child of father call.
- 57th child. b. 1st of Feb. 1867. M. 1st of
 1867. child of father call.
- 58th child. b. 1st of Feb. 1868. M. 1st of
 1868. child of father call.
-

[illegible]

PERRY M. DARBY, A.I.A.
1210 E. COLUMBUS DRIVE
TAMPA, FLORIDA 33605
PHONE: (813) 833-4526

LICENSE NO.: AR 0015296

ADDITION & RENOVATIONS FOR:
PEGASUS IMAGING CORPORATION

1725 MLK BLVD, TAMPA, FLORIDA

ADDITION & RENOVATIONS FOR:

Index

1

Job

11/10/2008

A.4

of
8 sheets

