


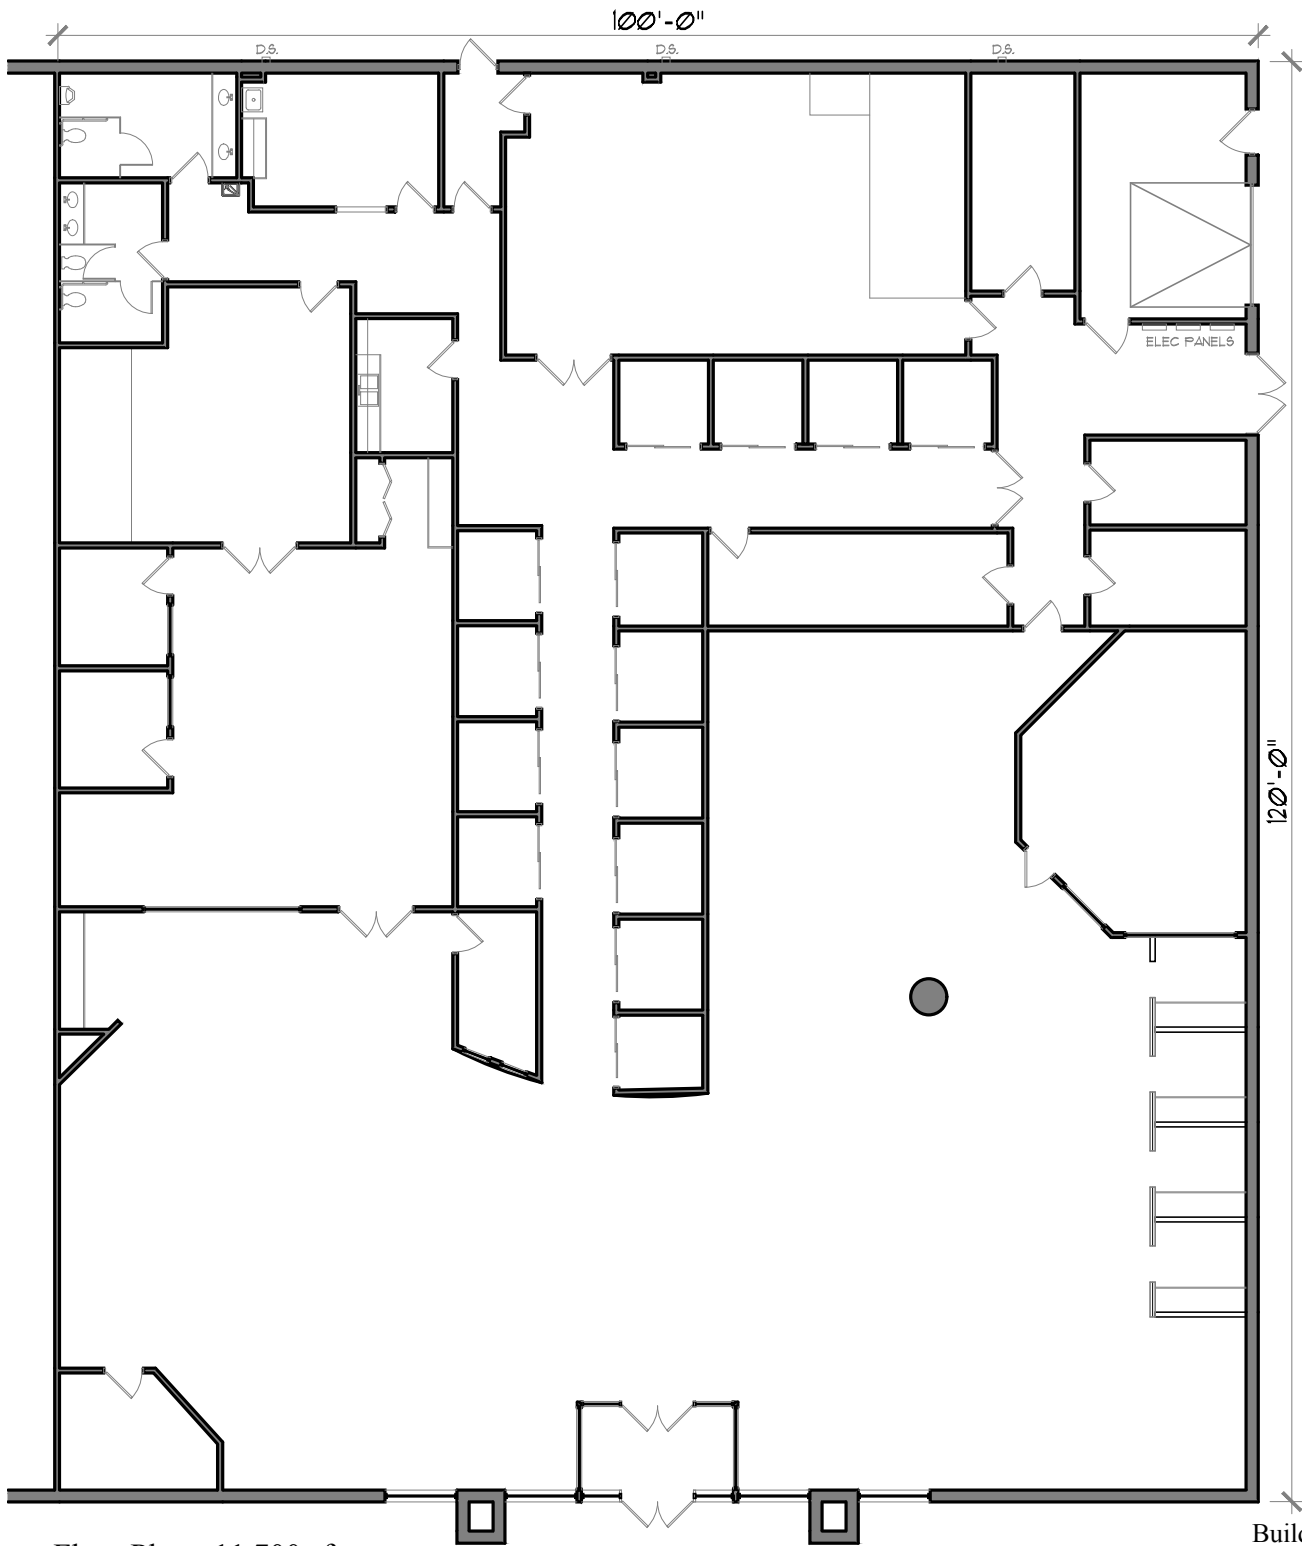

Floor Plan - 11,700 sf
Scale: 1/16"=1'-0"


Building Key Plan



GENESIS
ARCHITECTURE

4350 Baker Road, Suite 400
Minnetonka, MN 55343

2436 CLEVELAND AVENUE
ROSEVILLE, MN 55311

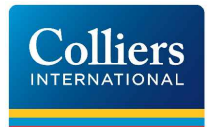

4350 Baker Road, Suite 400
Minnetonka, MN 55343