


j:\2501 To 3000\02808 Thomas J. Sondridge, III\0003 SR 52\ENGR\T.DWG\preliminary\c-spl.dwg (100 Scale) glens Nov 04, 2016 -- 11:23am

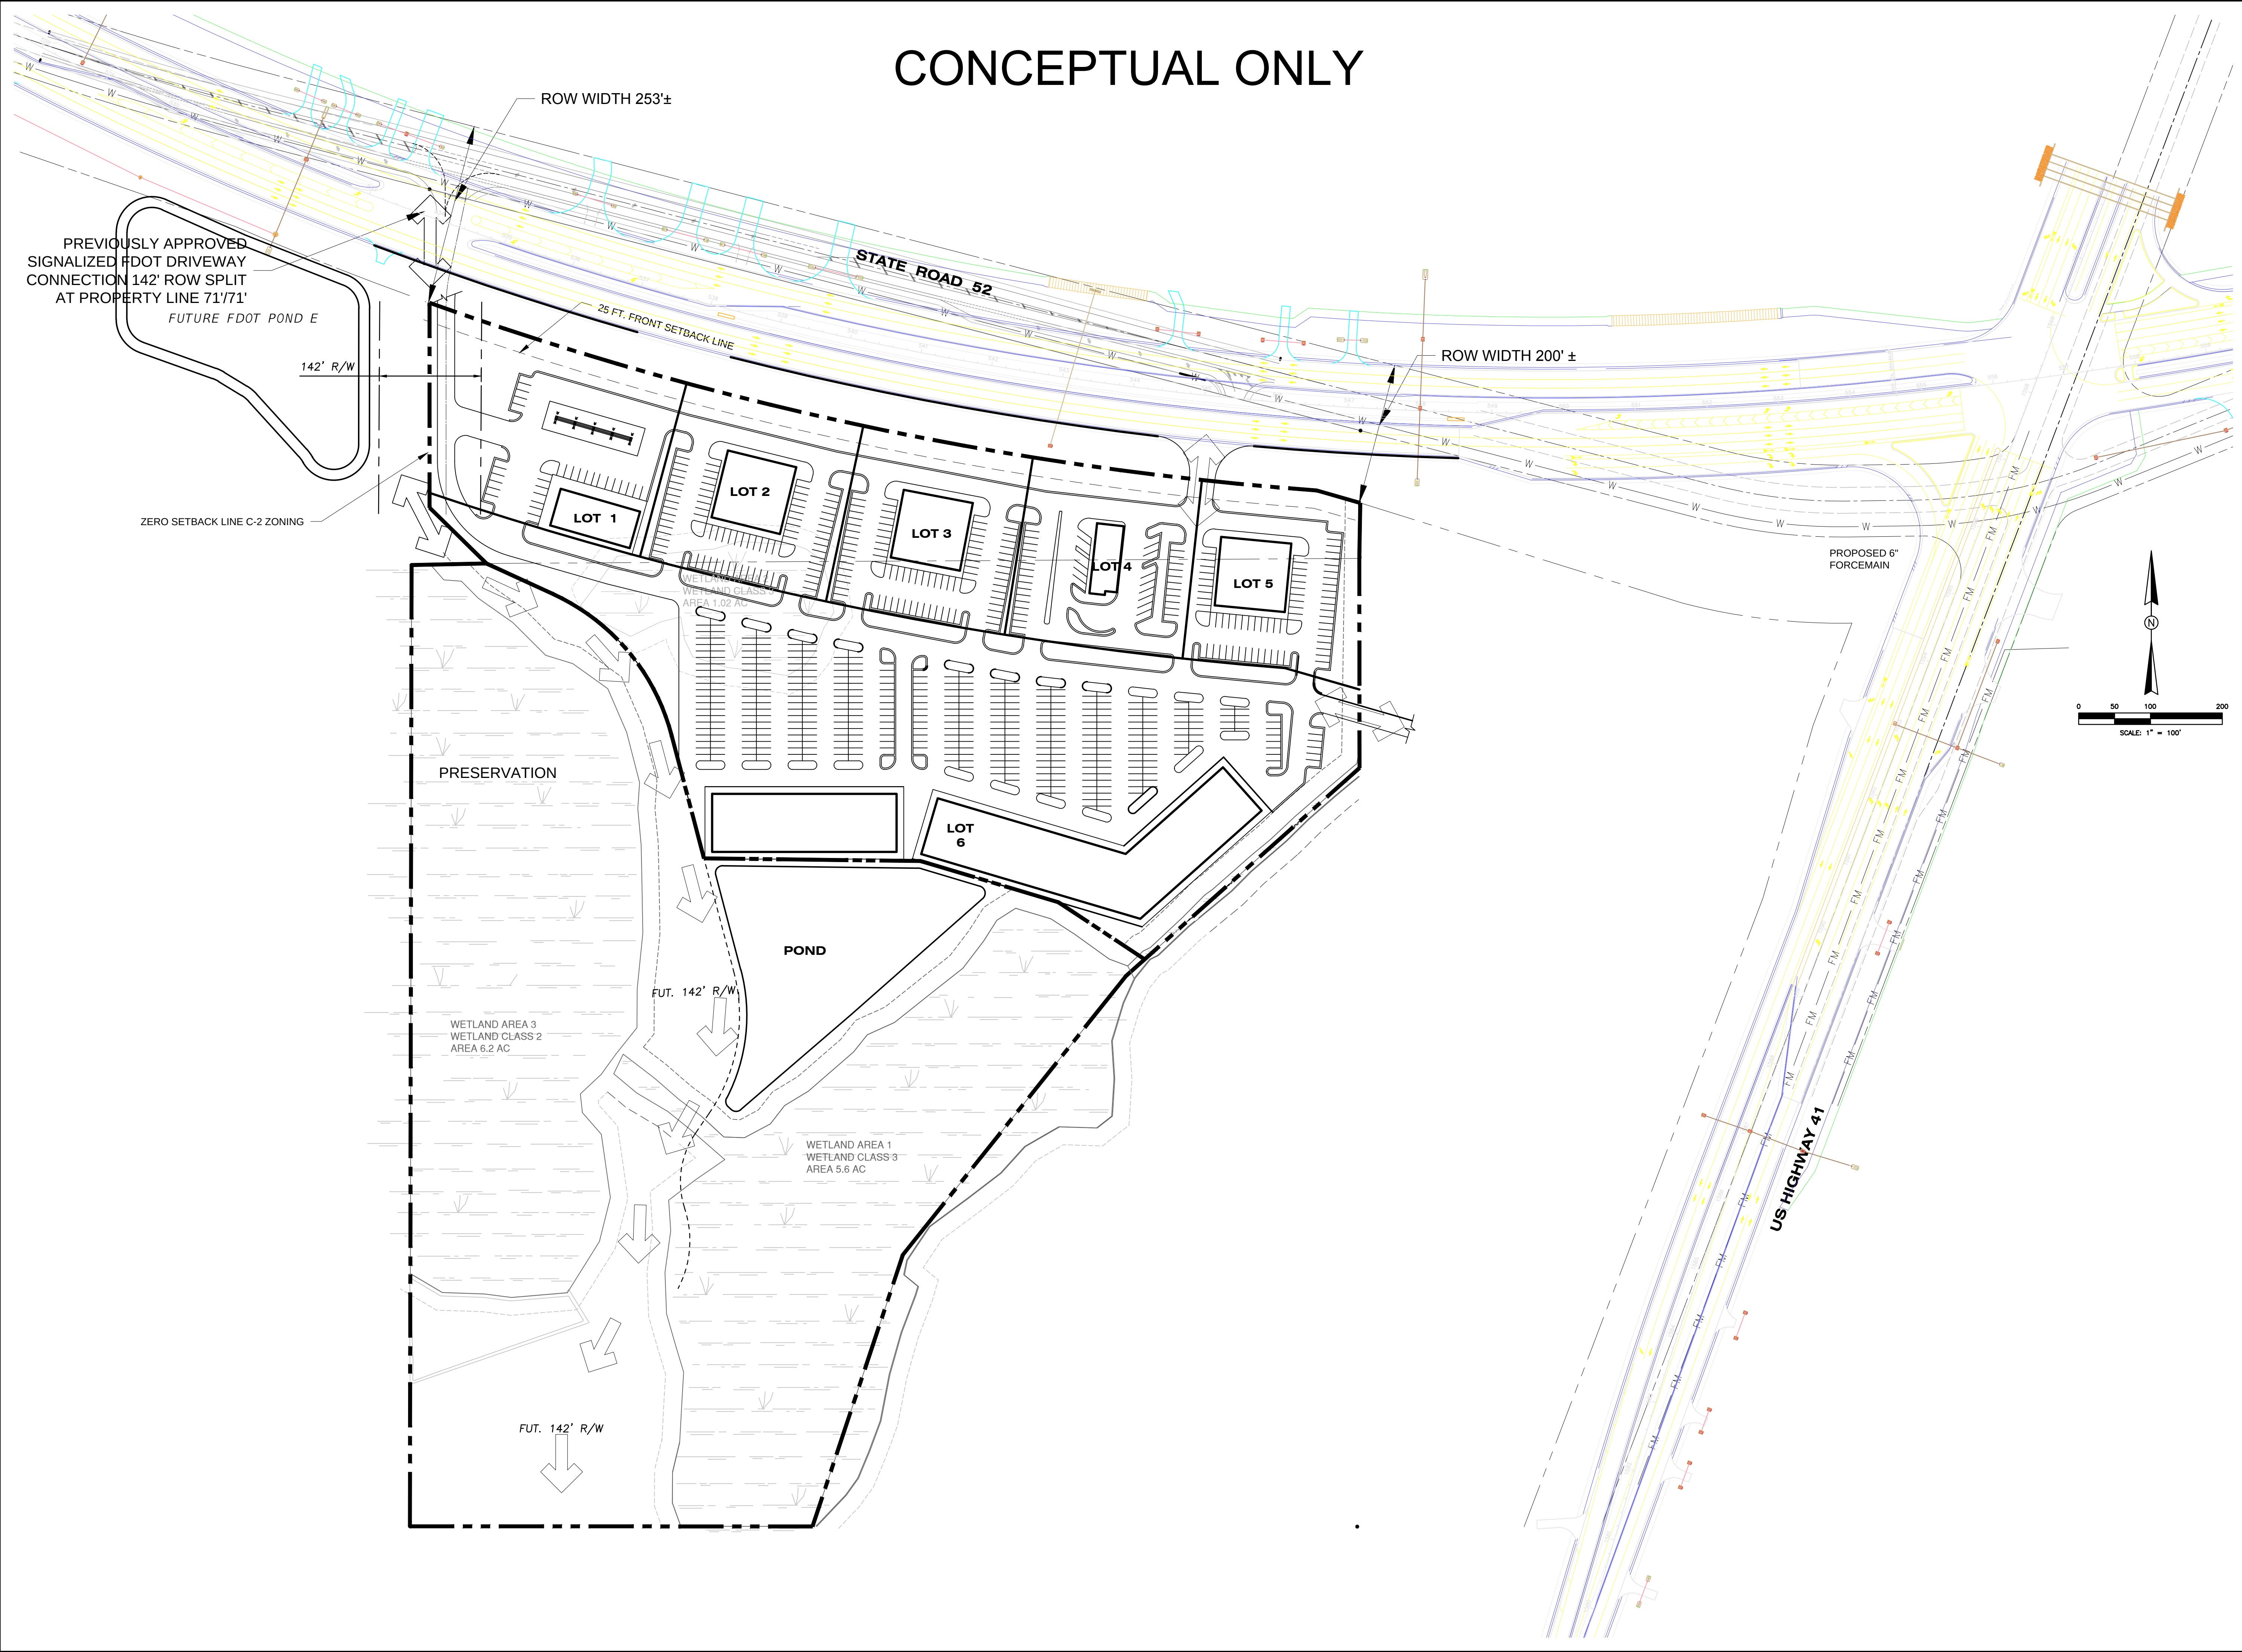

CONCEPTUAL ONLY

NO.

DATE

REVISION

BY

SHEET TITLE:

HEATHER E. WIERZ, PE
LICENSE # 54659

GS

02808.0003

10-31-2016

1

THOMAS DEVELOPMENT INC.
WILLIAMS PARK PROPERTY

SITE PLAN

HAMILTON

ENGINEERING & SURVEYING INC

3409 W. LEMON STREET
MARIETTA, GA 30067
TEL 678 250-3535
FAX 678 250-3535

NOVEMBER 4, 2016

