


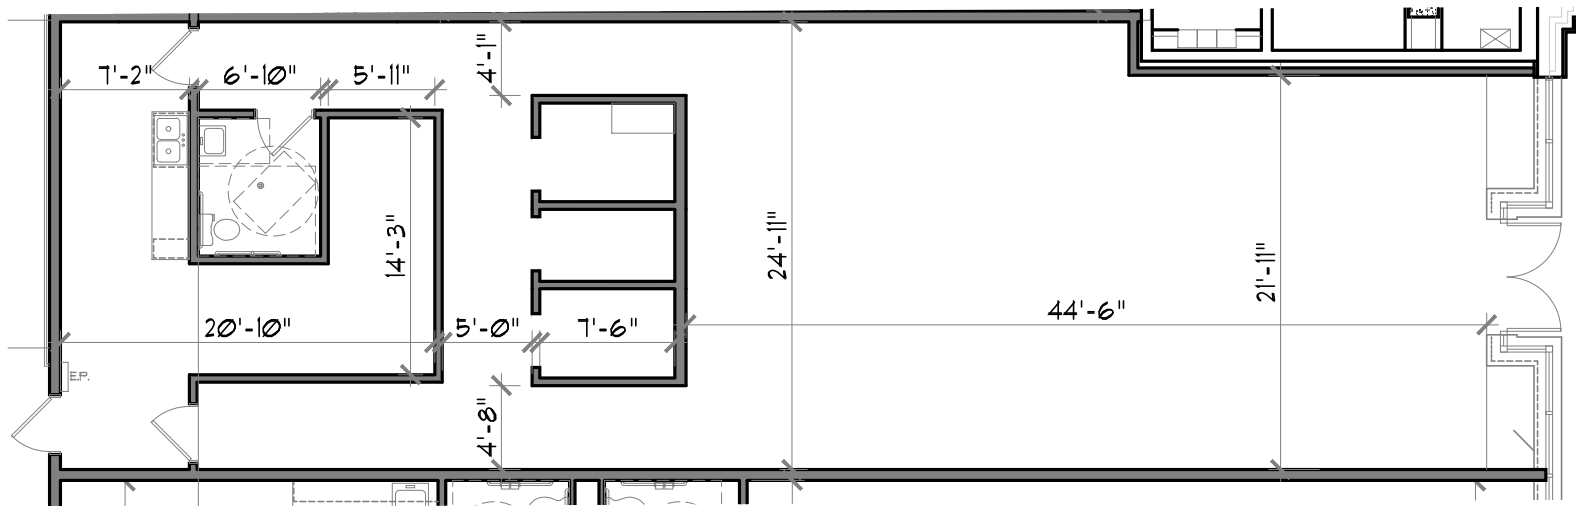

Clear heights:
Min: 14'-1"
Max: 16'-9"

Floor Plan

Scale: 3/32"=1'-0"

2,089 sq. ft.



Colliers Architecture, LLC.
1600 Utica Avenue South, Suite 300
St. Louis Park, MN 55416
Ph. 952.897.7700

5000 France

5014 France Ave S
Edina, MN 55410



Leasing Contact:
Therese Reiling-Holden:
(952) 897-7738