



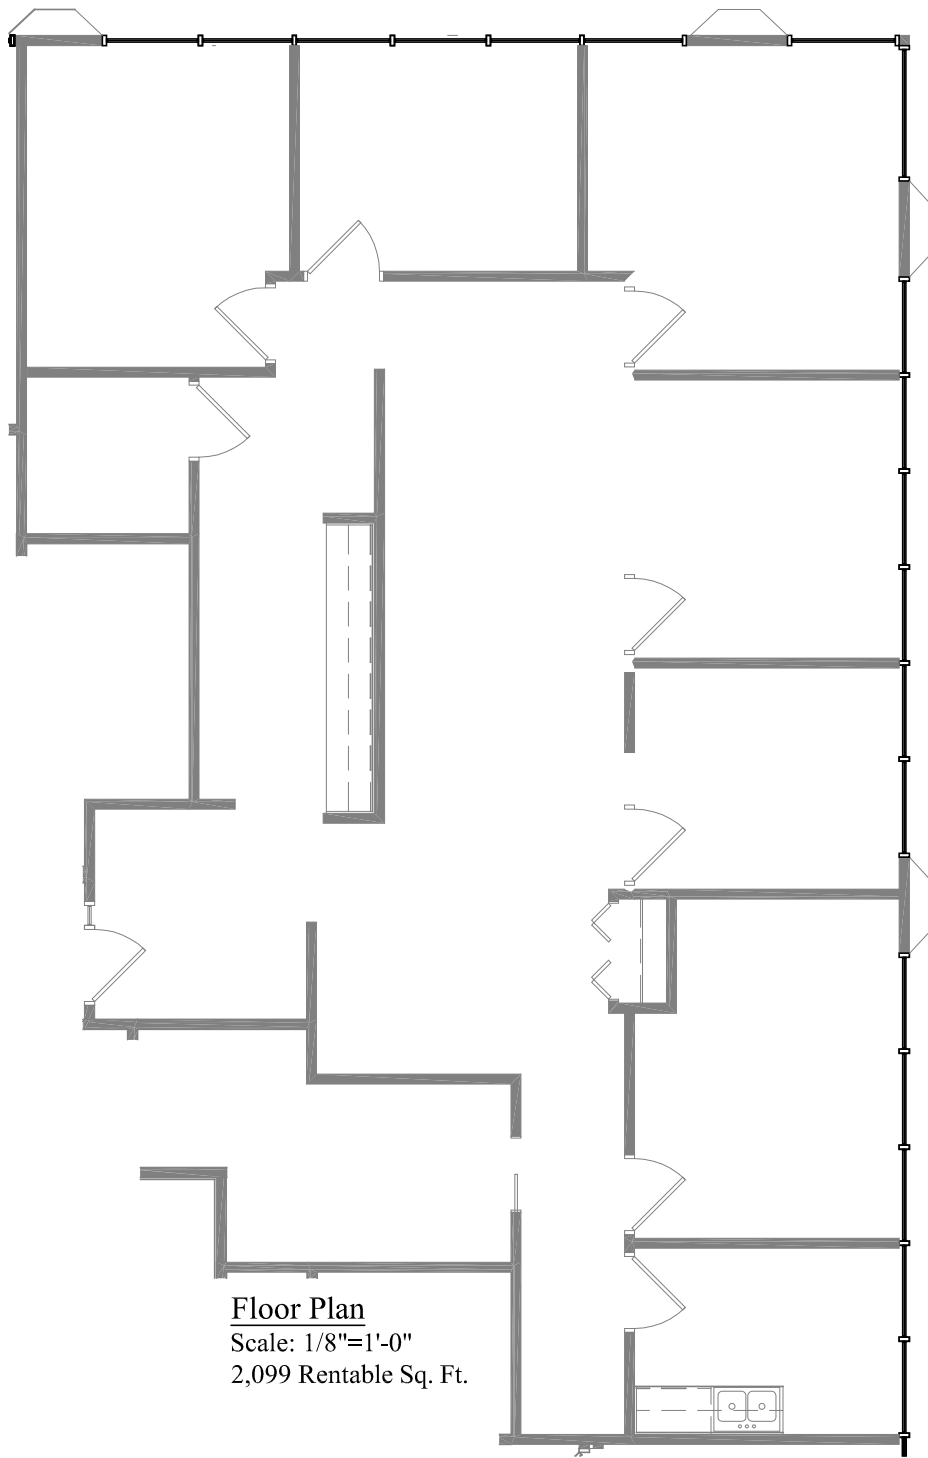

Floor Plan
Scale: 1/8"=1'-0"
2,099 Rentable Sq. Ft.

Building Key - Third Floor:

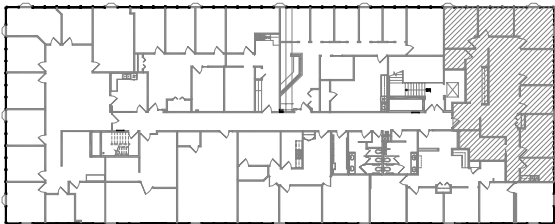

GENESIS
ARCHITECTURE

4350 Baker Road, Suite 400
Minnetonka, MN 55343
952.897.7874 Fax: 952.897.7740

Valley Square Office Center

7575 Golden Valley Road, Suite 300
Golden Valley, MN