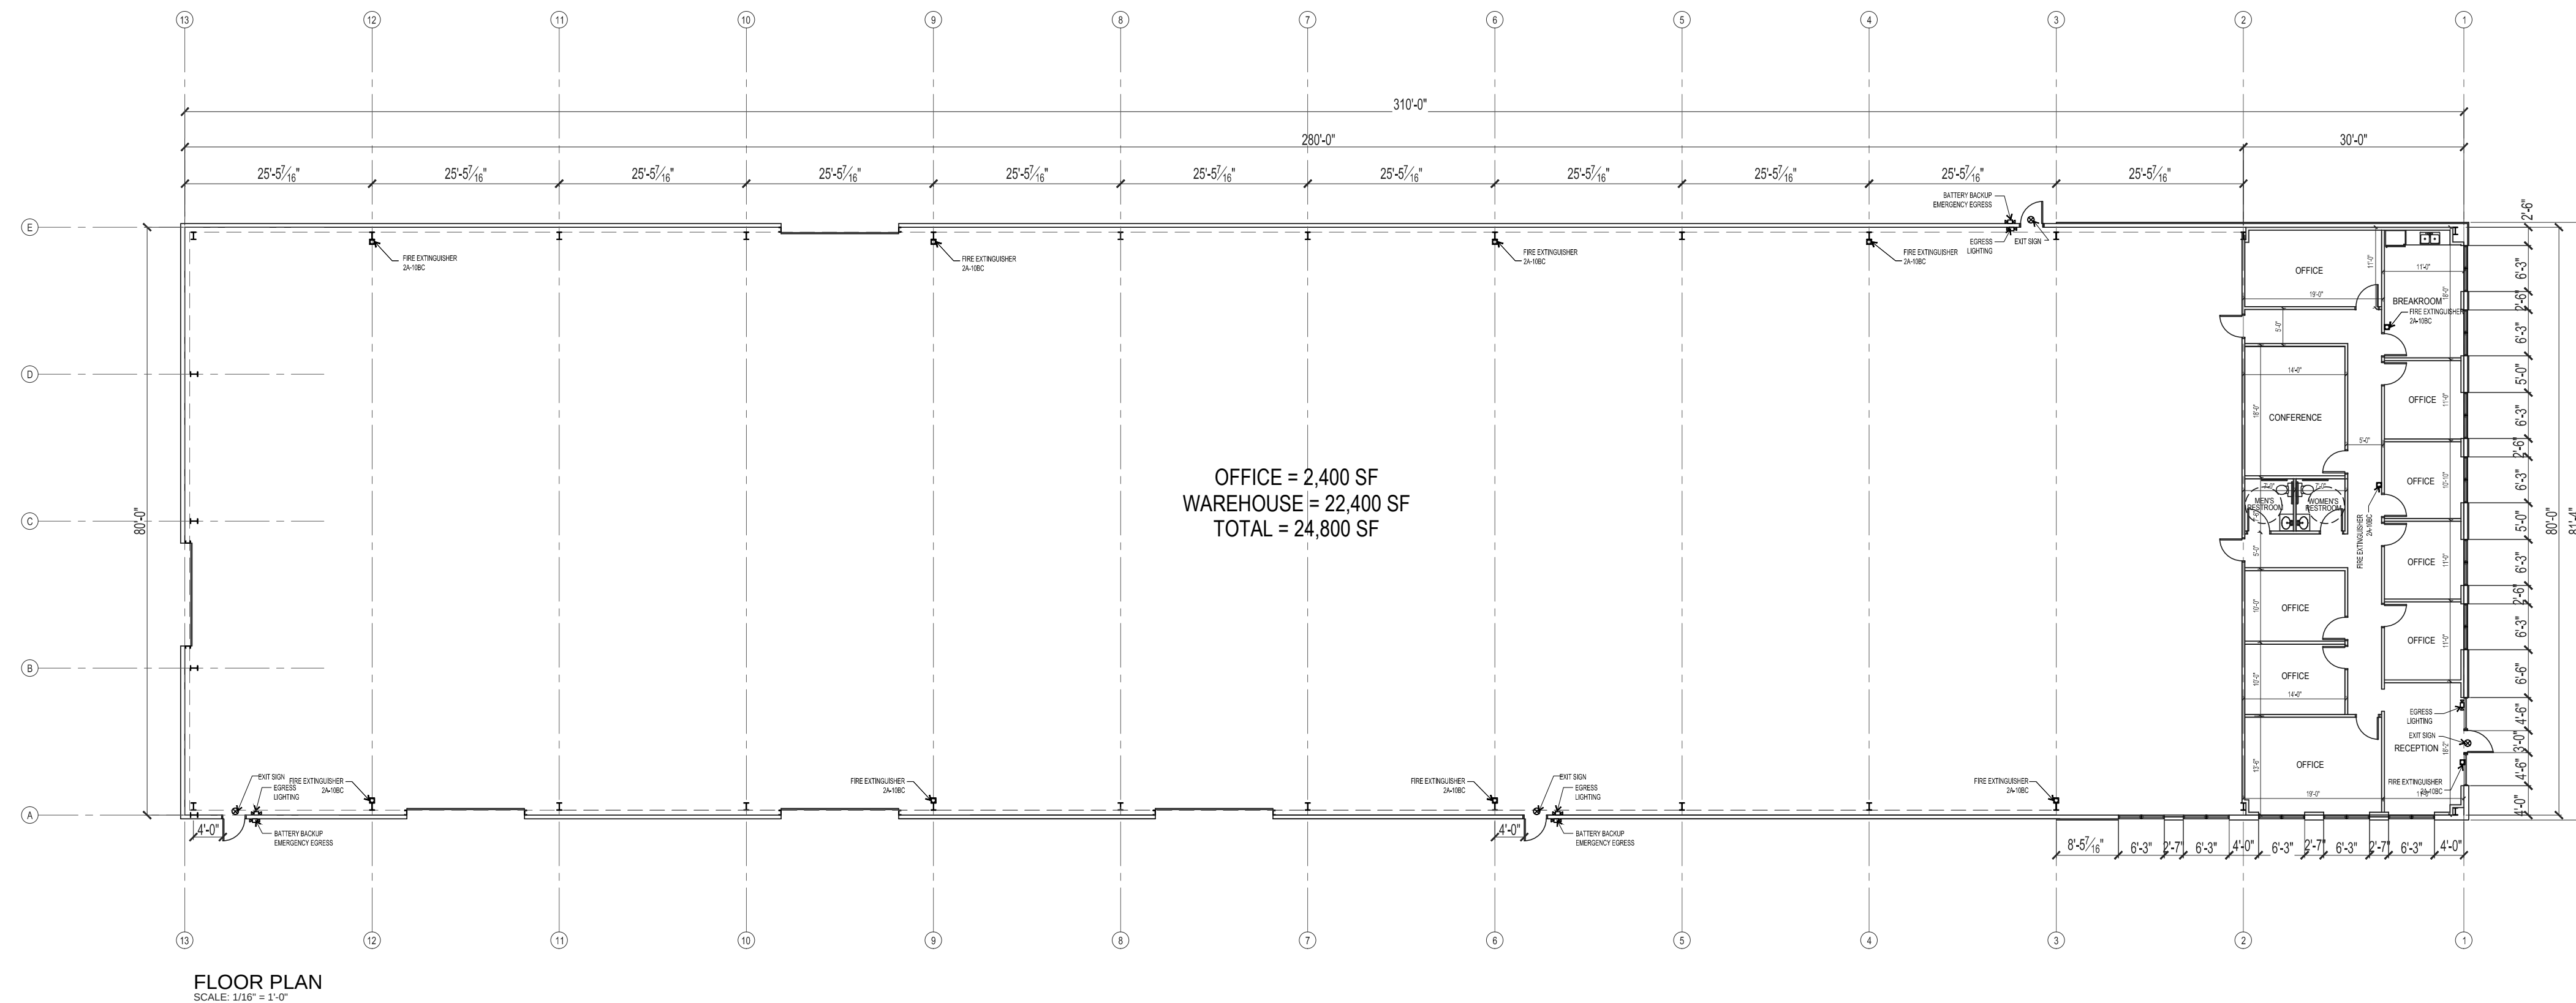


Four Seasons Development Co.
5825 West Sam Houston Parkway
Houston, Texas 77041
Tel: (713) 466-7077

FOUR SEASONS BUSINESS PARK
6303 N. Sam Houston Pkwy W.
Houston, TX 77064

REV.	DATE	DESCRIPTION
05/01/14	PRELIMINARY	
05/21/14	COLUMNS ADJUSTED	
06/25/14	REVISION	
08/04/14	REVISION	
04/02/15	REVISION	
04/13/15	SINGLE ENTRY DOOR	
08/26/15	REVISION	

SHEET TITLE:

FLOOR PLAN

SHEET NO:

A2.0