


PARKWAY PLAZA

OFFICE/WAREHOUSE/INDUSTRIAL

10231-10241-10251 METRO PARKWAY, FORT MYERS, FLORIDA 33912
(JUST SOUTH OF COLONIAL BOULEVARD)

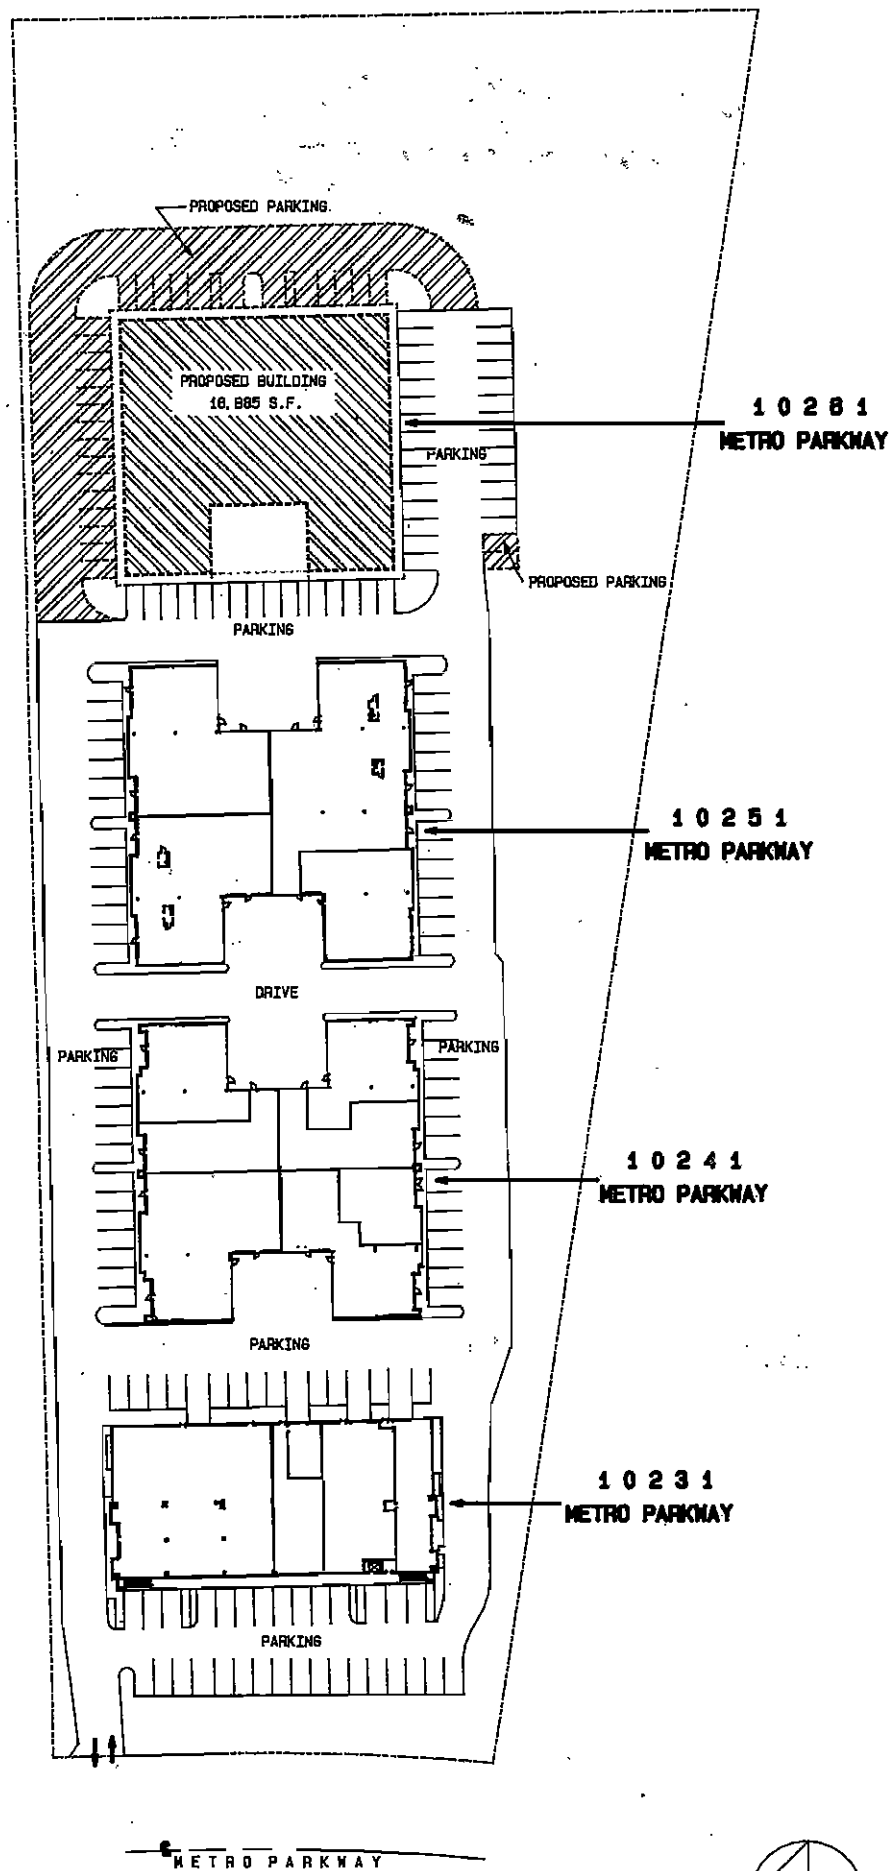

SITE PLAN

SCALE: 1"=100'-0"

COMMERCIAL FINANCIAL SERVICES CORPORATION

LICENSED REAL ESTATE BROKERS

685 TARPON BAY ROAD, SUITE 7, SANIBEL ISLAND, FLORIDA 33957
941-395-9300 FAX 941-395-8501

COMMERCIAL REAL ESTATE BROKERAGE AND MANAGEMENT
EXCLUSIVE AGENTS

8-4-97



GERALD & PERRON, INC.
ARCHITECTS

809 S.E. 47TH TER. CAPE CORAL, FL. 33904
SUITE 204 (941) 542-6211 FAX# (941) 542-8291