
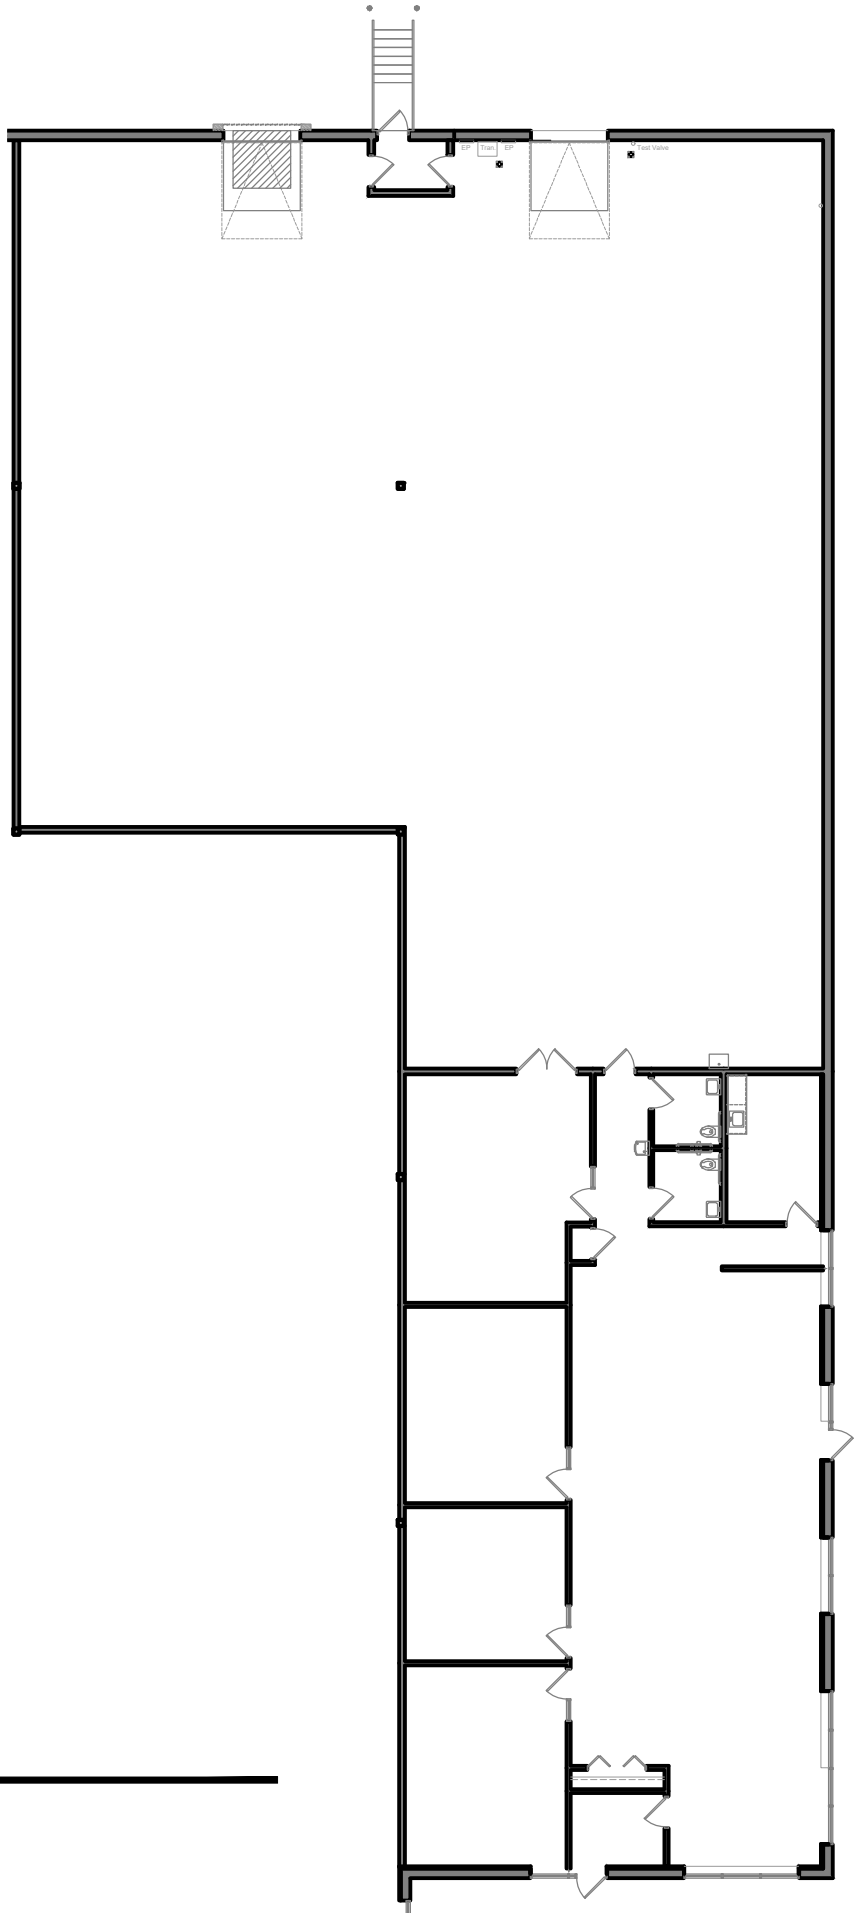


Bldg. Key

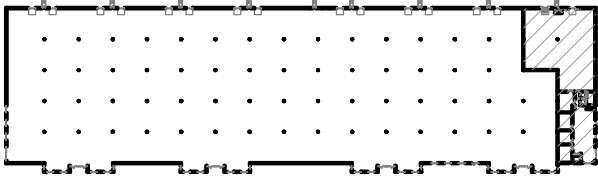

Floor Plan

Scale 1"= 20'-0"

Office = 3,770 sq. ft.

Whse. = 7,313 sq. ft.

Total = 11,083 sq. ft.

Leased By:



Leasing Contacts:

Steve Nilsson: (952) 897-7899

Matt Newell: (651) 356-5074

Suite 100
5555 12th Ave. East
Shakopee, MN 55379