



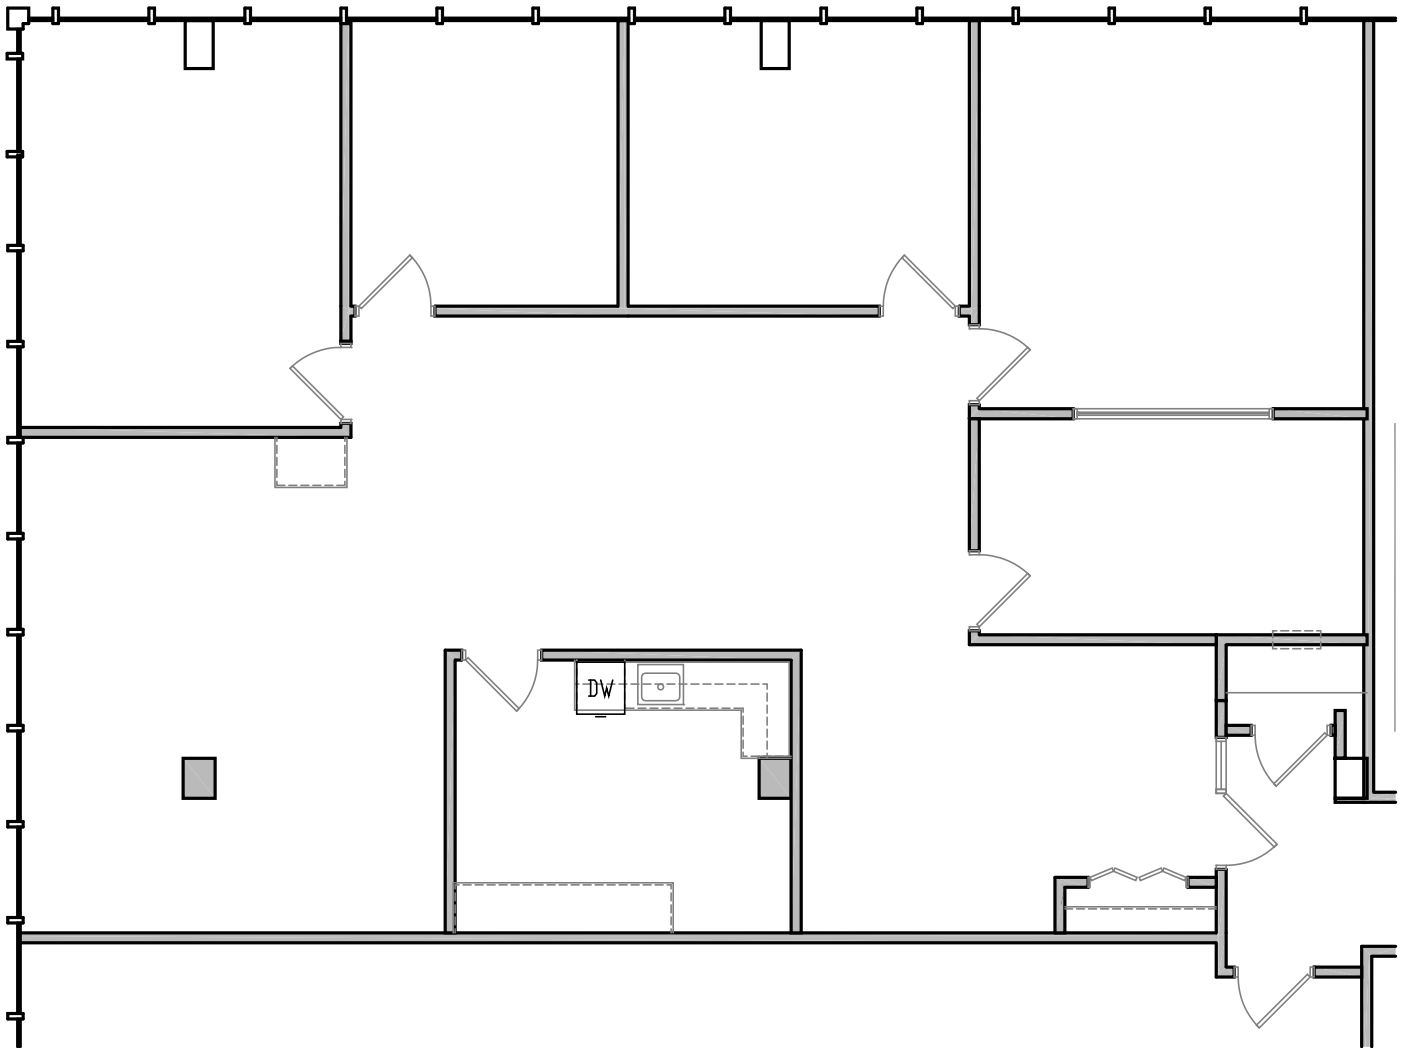

Floor Plan
 Scale: 1/8"=1'-0"
 2,453 rsf

Building Key: Sixth Floor

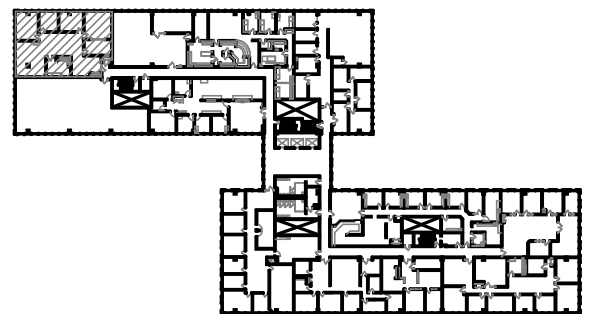

4350 Baker Road, Suite 400
 Minnetonka, MN 55343
 952.897.7874 Fax: 952.897.7740

Suite 600

Southdale Office Centre
6600 France Ave. So.
Edina, MN 55435



Leasing Contacts:
 Mike Gelfman: (952) 897-7875
 Kevin O'Neill: (952) 897-7724