



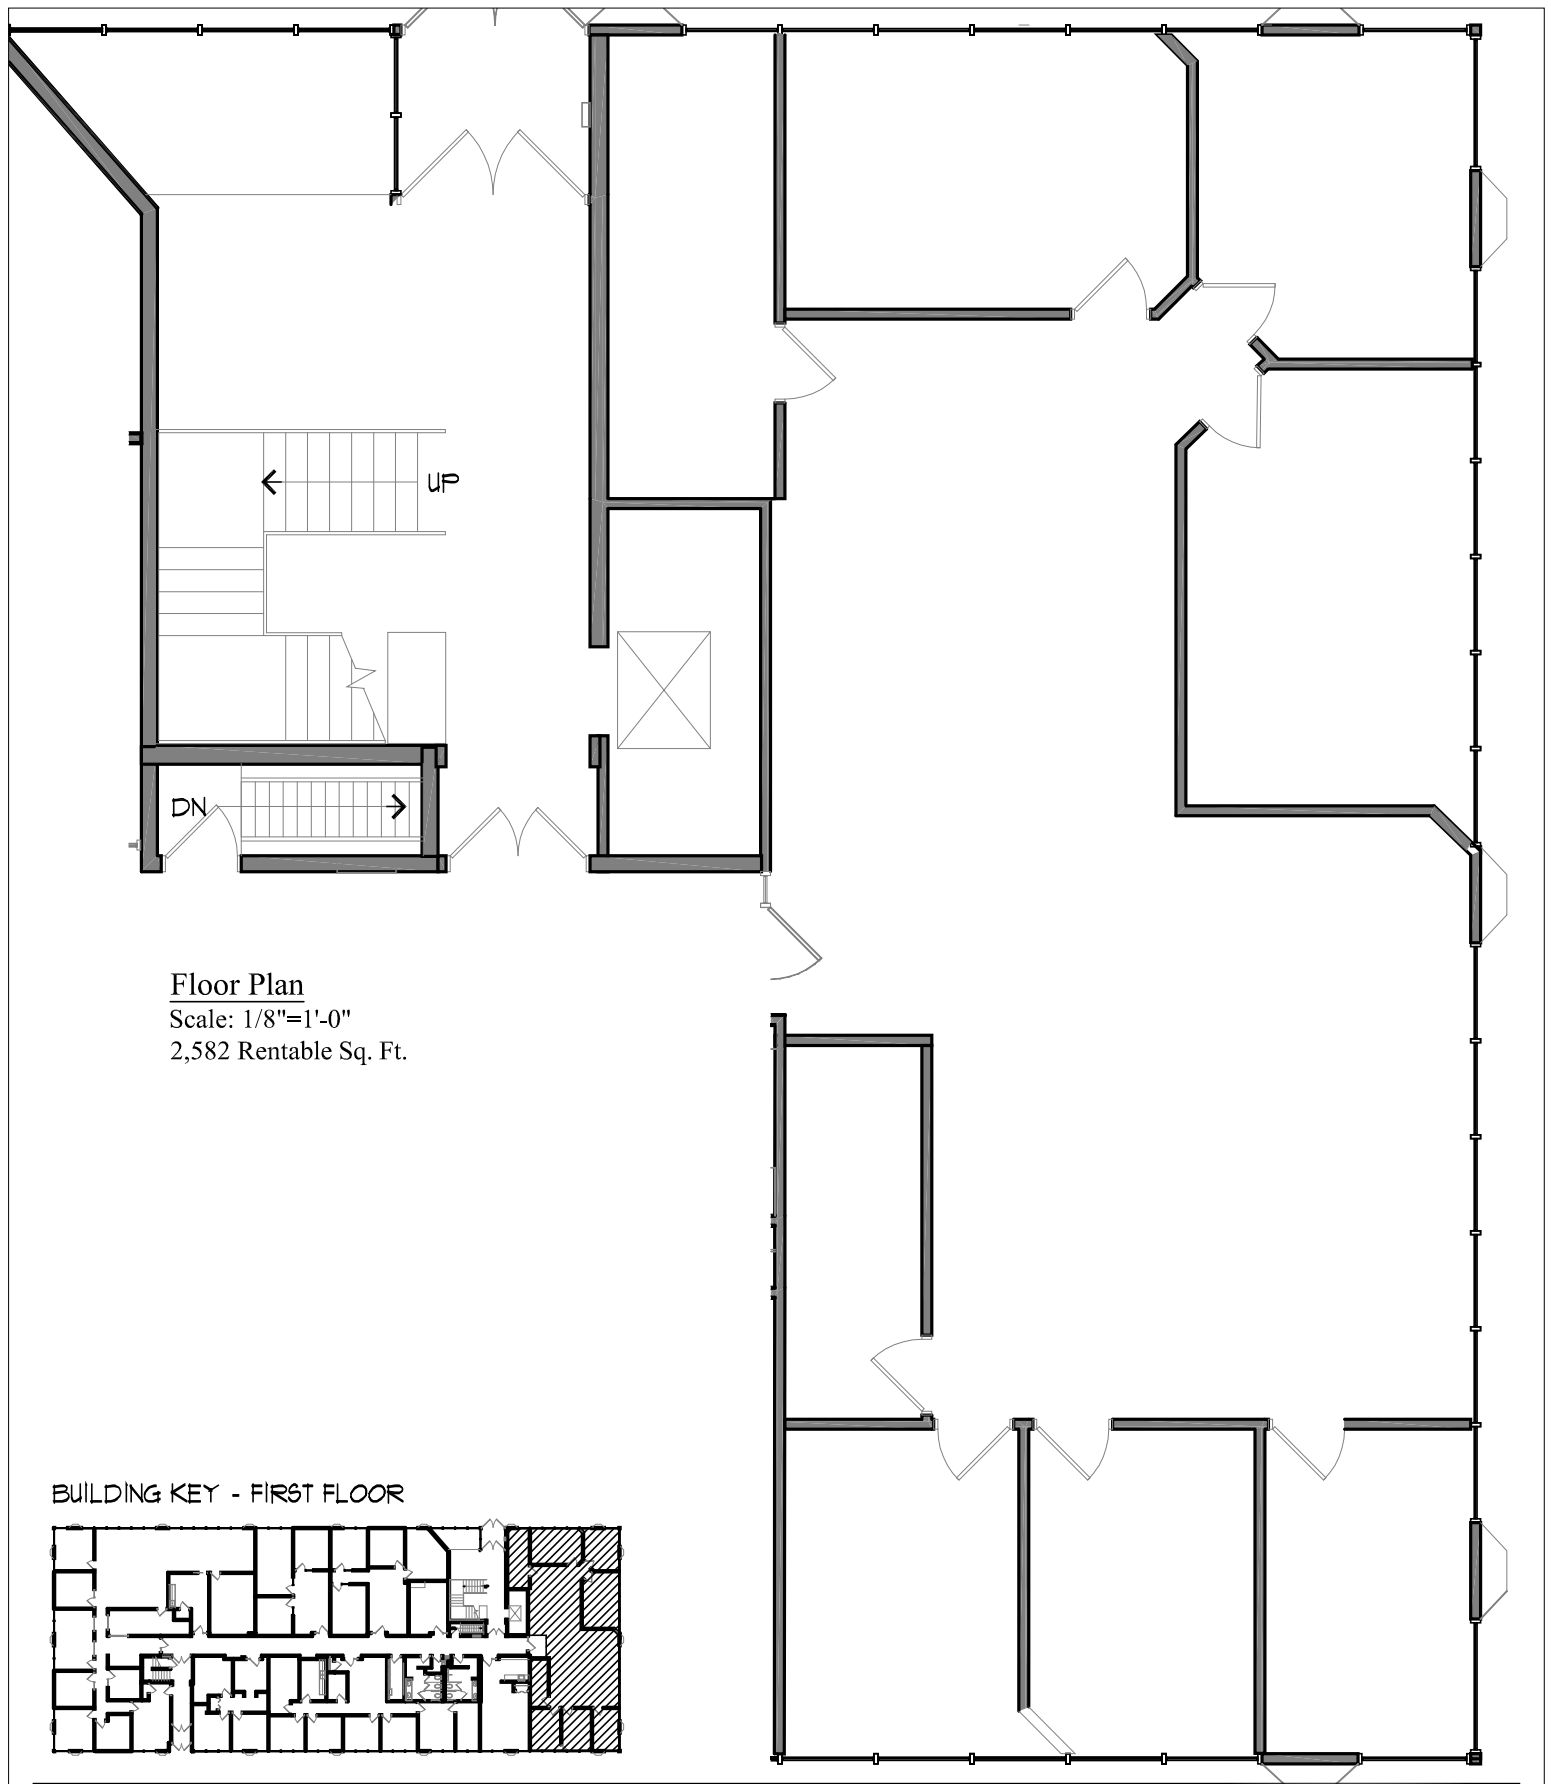

Floor Plan
Scale: 1/8"=1'-0"
2,582 Rentable Sq. Ft.

BUILDING KEY - FIRST FLOOR

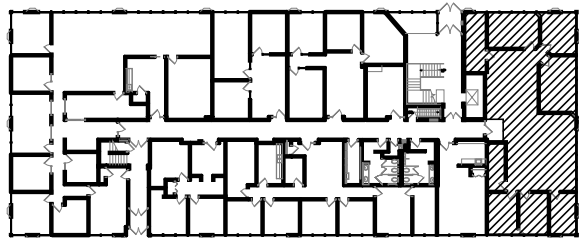

Valley Square Office Center

**7575 Golden Valley Road, Suite 119
Golden Valley, MN 55427**

4350 Baker Road, Suite 400
Minnetonka, MN 55343
952.897.7874 Fax: 952.897.7740