



Accelerating success.

**POSTMEDIA**  
**PLACE**



**FOR LEASE**

TORONTO, ONTARIO

365  
BLOOR  
EAST

**TOBY TOBIASON\***  
Senior Vice President  
+1 416 643 3459  
toby.tobiason@colliers.com

**CHRIS FYVIE\***  
Vice President  
+1 416 643 3713  
chris.fyvie@colliers.com

**COLLIERS INTERNATIONAL**  
181 Bay Street | Suite 1400  
Toronto, ON, M5J 2V1  
+1 416 777 2200

365 BLOOR STREET EAST / OFFICE FOR LEASE

# PROPERTY OVERVIEW

## Worry-free commute

This newly-renovated office building is conveniently located just steps away from Bloor and Sherbourne subway stations with direct access the Don Valley Parkway.

Cool workspace. Recent upgrades include touch-less washrooms, state-of-the-art boardroom facilities and a fully automated parking facility with camera surveillance and high-speed doors. Lobby area and common corridors have also been renovated to get your day started on the right foot when you arrive at the office.

## In good company

Surround yourself with other successful companies in their field. Other tenants include Postmedia, Christian Dior, Well.ca and APEX Public Relations.

## Accolades

- › 2019 BOMA Building Excellence Award
- › 2019 NRCAN ENERGY STAR Certification
- › 2018 BOMA Earth Award
- › 2018 BOMA Best® Platinum Certificate
- › 2017 Race2Reduce participant award
- › 2016 BOMA Best® Gold Award
- › 2016 BOMA Building & Management Excellence
- › 2011 BOMA Best® Silver Certificate
- › BOMA Crest Award for Innovation & Collaboration Excellence

## FOR LEASE › OFFICE SPACE

Suite 500	16,613 SF	Available 120 days
Suite 1702	4,696 SF	Available May 2020
Suite 1802	3,046 SF	Available immediately

## NET RENT

\$24.00 PSF

## ADDITIONAL RENT

\$22.41 PSF (2019)


## Building Features

- › 2018 BOMA Best® Platinum Certified
- › Parking ratio is 1/1,000 SF at \$175.00/stall/month unreserved
- › Walk Score of 97 out of 100! Daily errands do not require a car
- › Retail shops and food services located on site
- › 24/7 security and concierge

This document/email has been prepared by Colliers International for advertising and general information only. Colliers International makes no guarantees, representations or warranties of any kind, expressed or implied, regarding the information including, but not limited to, warranties of content, accuracy and reliability. Any interested party should undertake their own inquiries as to the accuracy of the information. Colliers International excludes unequivocally all inferred or implied terms, conditions and warranties arising out of this document and excludes all liability for loss and damages arising there from. This publication is the copyrighted property of Colliers International and /or its licensor(s). © 2019. All rights reserved. This communication is not intended to cause or induce breach of an existing listing agreement. Colliers Macaulay Nicolls Inc.




# OFFICE SPACE FLOOR PLANS

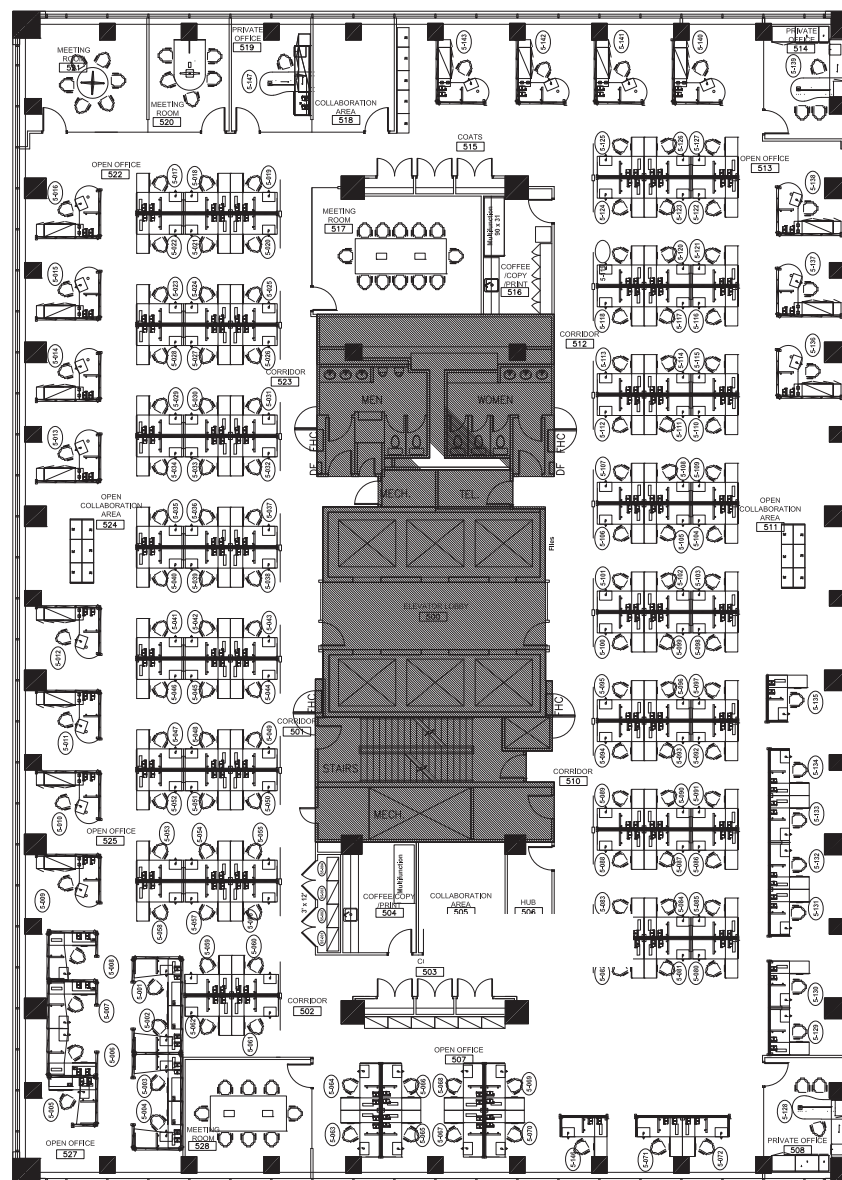


**SUITE 500: 16,613 SF**

# OFFICE SPACE > FLOOR PLANS

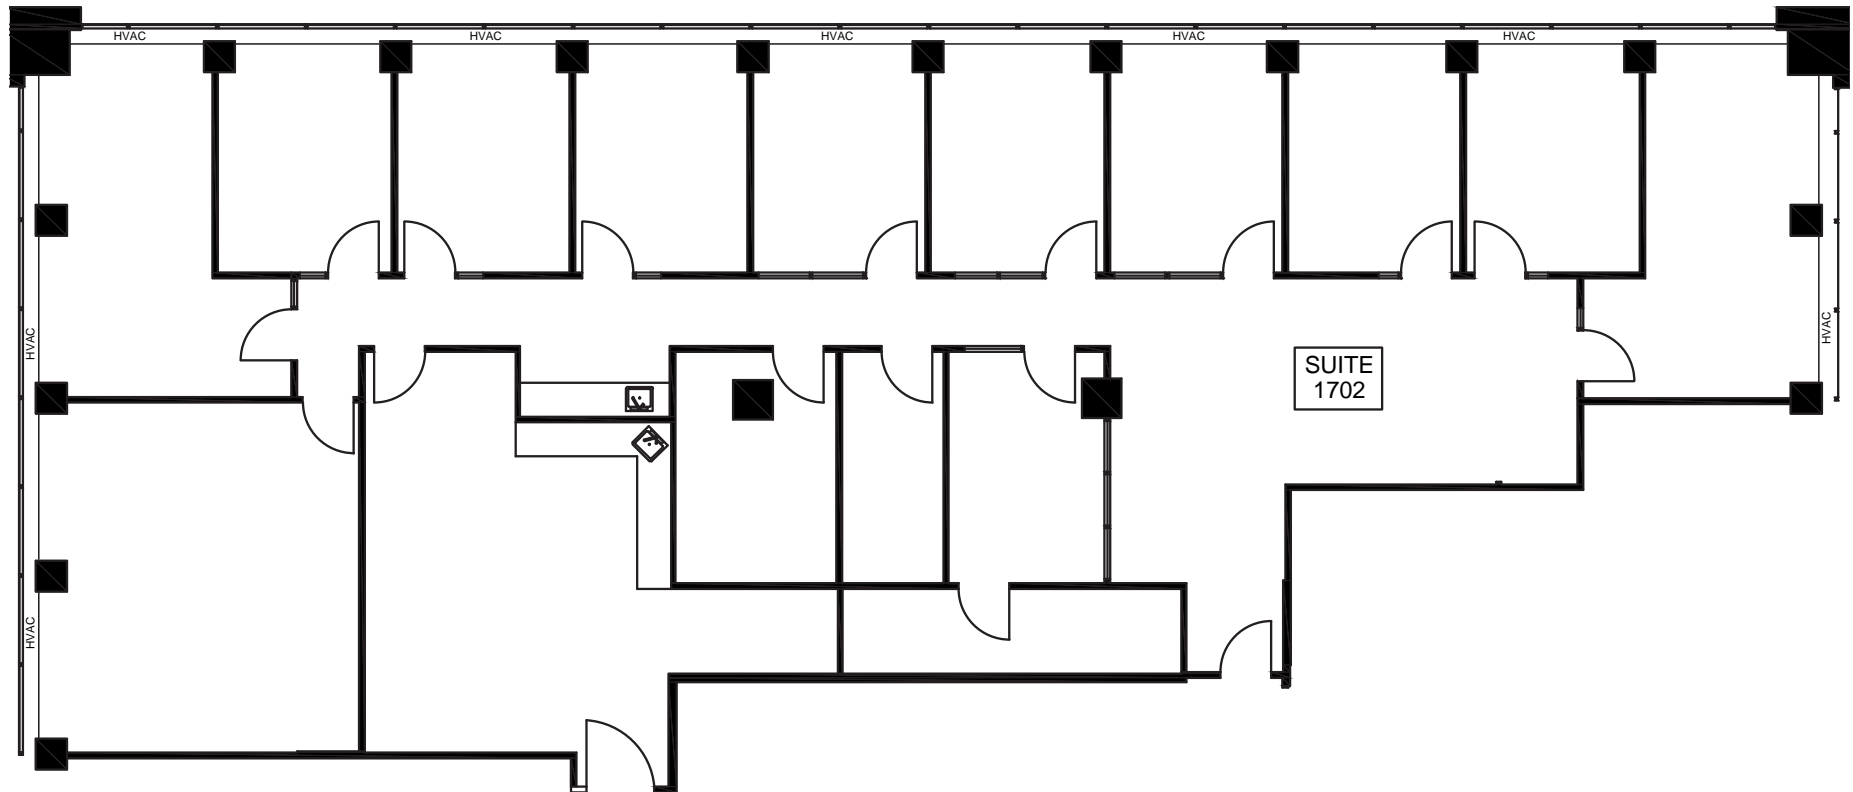

**SUITE 1702: 4,696 SF**

# OFFICE SPACE > FLOOR PLANS

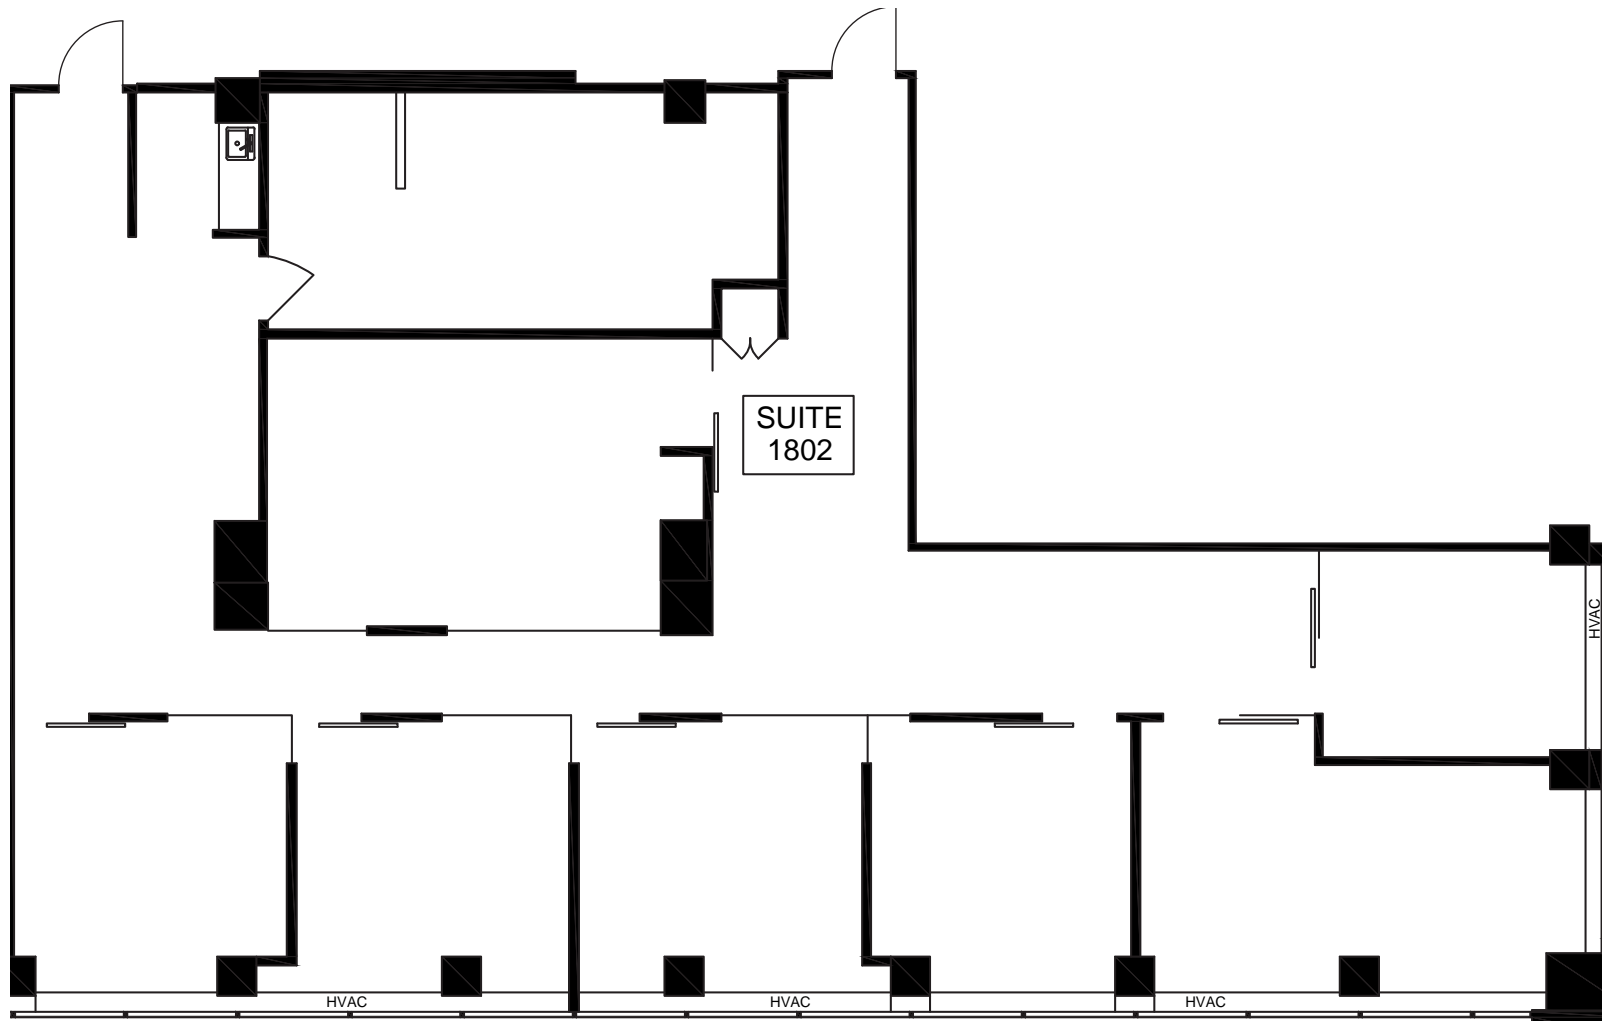

**SUITE 1802: 3,046 SF**



# 365

## BLOOR

## EAST





