

#A100 | 50 NIAGARA ST. | ST. CATHARINES | ON

±4,021 SF Ground Floor Partially Finished Office Space

LEASE PRICE:

\$10.00/SF GROSS LEASE + HST + Utilities

Colliers International Niagara Ltd., Brokerage

82 Lake Street | Suite 200 | St. Catharines | ON L2R 5X4

Tel: +1 905 354 7413 | Fax: +1 905 354 8798 | collierscanada.com/niagara

CONTACT:

RALPH ROSELLI* SIOR
+1 905 329 4175 | ralph.roselli@colliers.com

ANDREW ROSELLI*
+1 905 327 7579 | andrew.roselli@colliers.com


**Sales Representative*

Listing Specifications

#A100 | 50 NIAGARA STREET | ST. CATHARINES | ON

Location	SE Corner of Niagara Street & Davidson Street
Available Unit	Unit A100: ±4,021 SF
Lot Dimension	Frontage: ±309 ft. Depth: ±351 ft.
Zoning	M3-H1 High Density Mixed Use
Lease Price	\$10.00/SF GROSS LEASE + HST + Utilities (Water included in rent provided Tenant is not using it as part of business process)
Opt. Charge	\$20/Month for sleeve in Pylon Sign use.
Features	<ul style="list-style-type: none">• Kitchen• 3 to 6 individual offices• 2 washrooms
Comments	<ul style="list-style-type: none">• Located in a busy multi-tenanted mixed-use plaza in the St. Catharines Downtown Core• Very functional space for a variety of possible uses• Tenant pays heat & hydro• Main floor unit along Davidson Road• Partially finished office, needs renovating• Quick and easy access to the QEW Hwy via Niagara Street ramp

Colliers

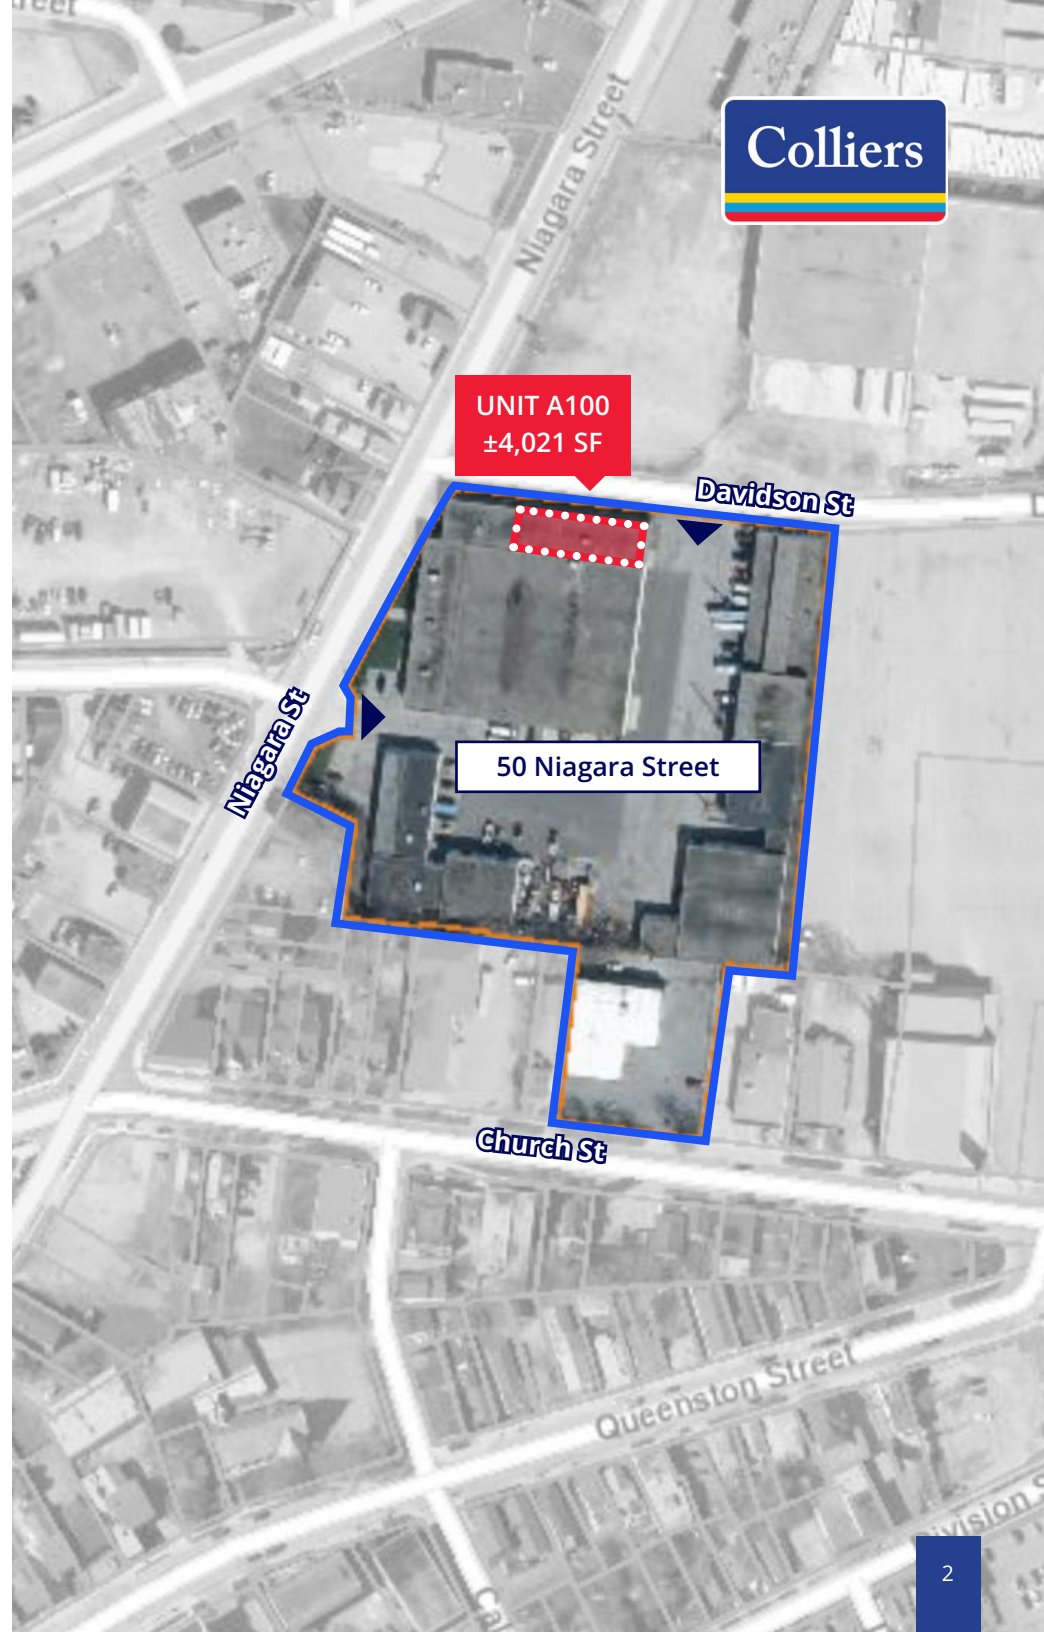

Property Site Plan

#A100 | 50 NIAGARA STREET | ST. CATHARINES | ON



50 NIAGARA STREET &
211 CHURCH STREET

LEASING PLAN




Note: Not to scale.

September 1, 2018

Unit A100 **Layout**

#A100 | 50 NIAGARA STREET | ST. CATHARINES | ON

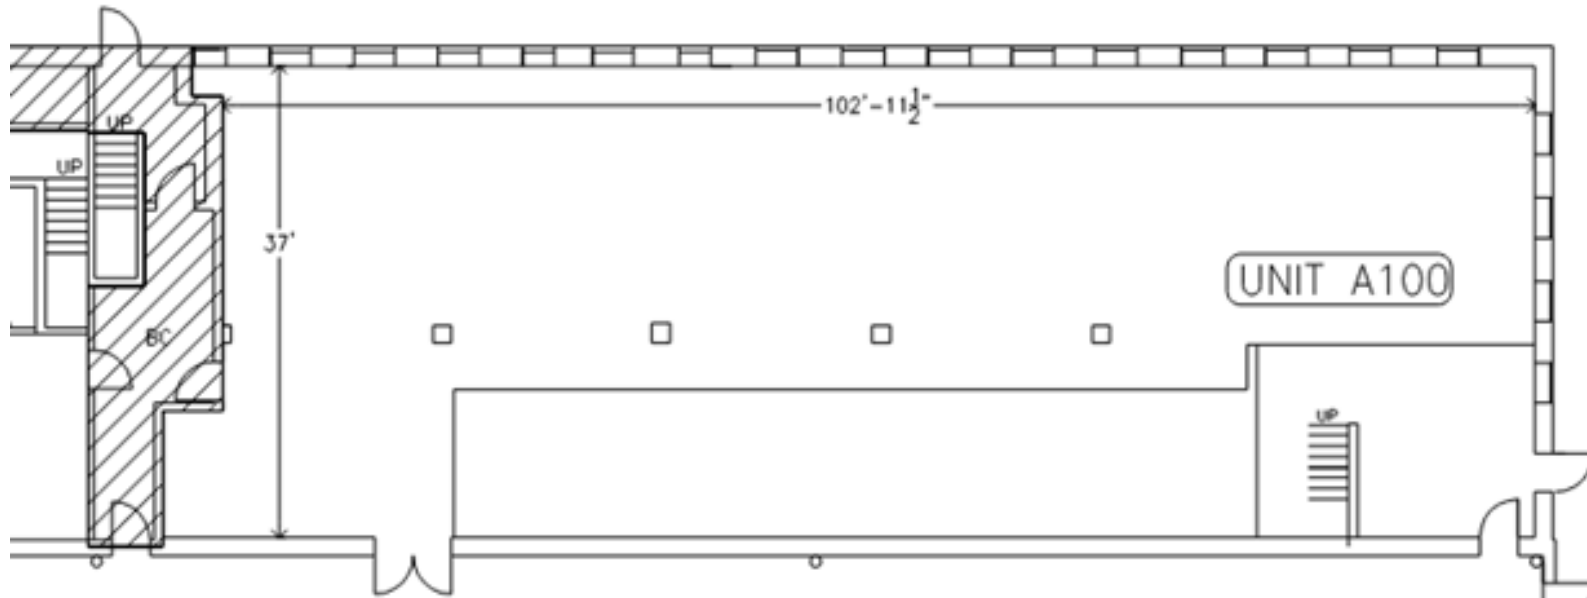

Property Photos


#A100 | 50 NIAGARA STREET | ST. CATHARINES | ON



Zoning M3-H1 | High Density Mixed Use

Colliers

#A100 | 50 NIAGARA STREET | ST. CATHARINES | ON

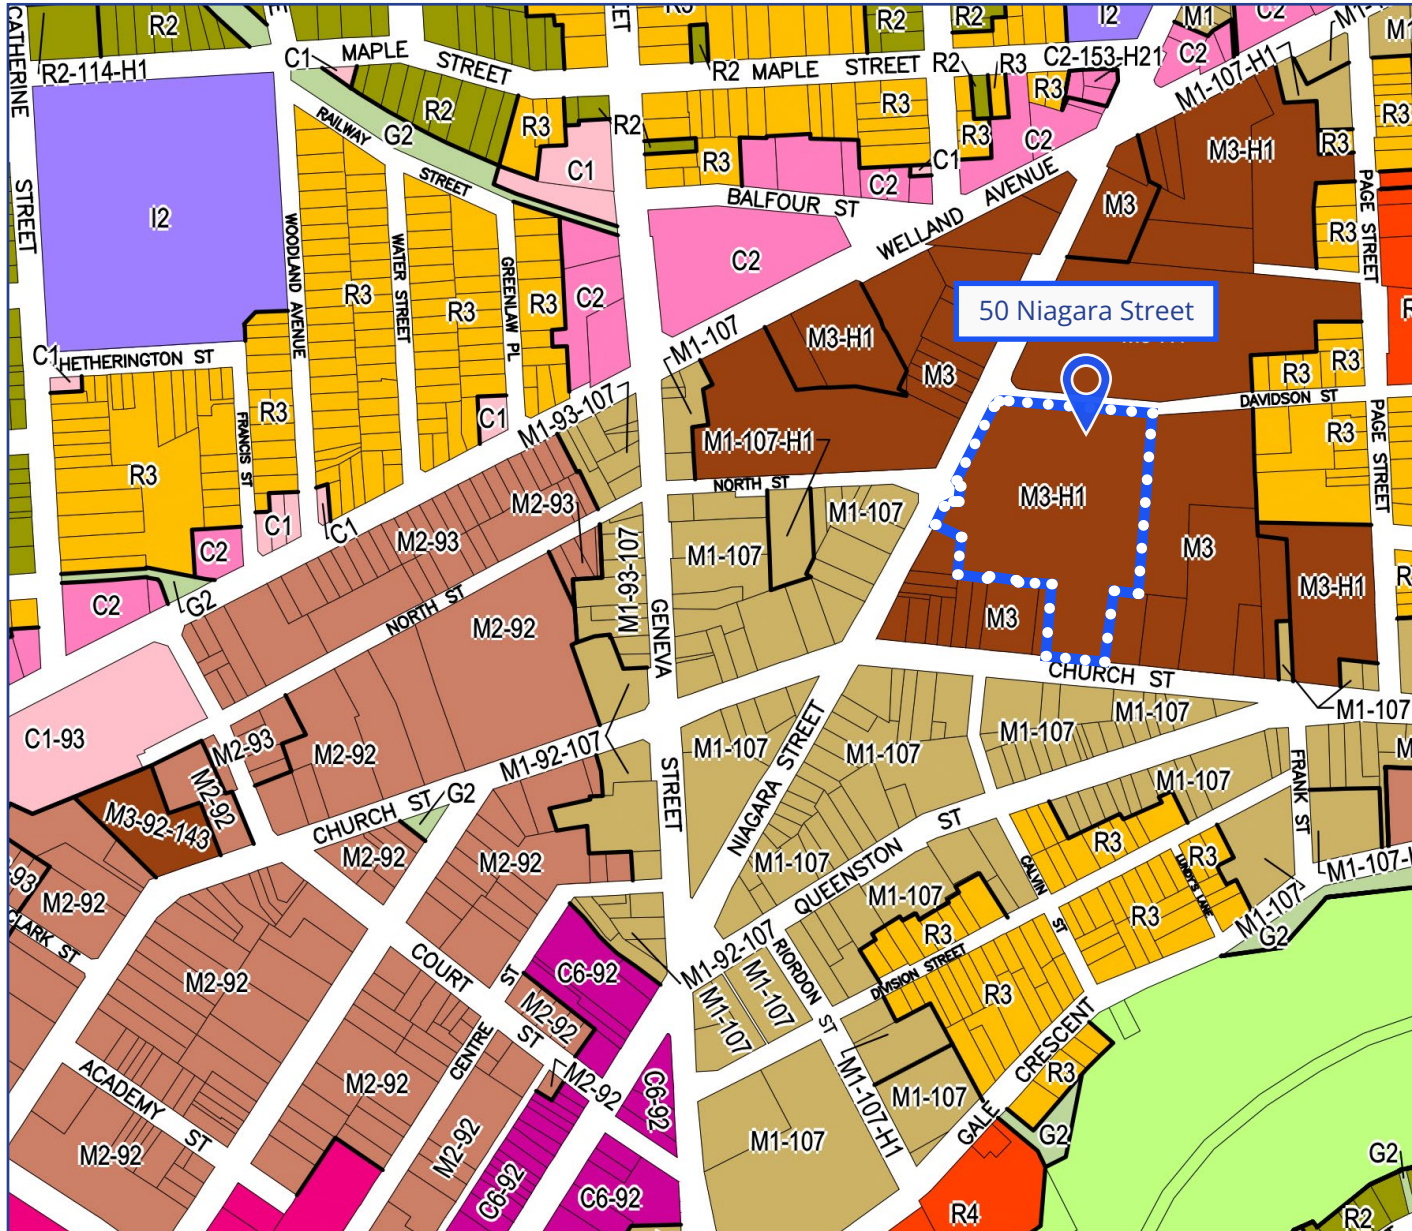

Permitted Uses

- Animal Care Establishment
- Apartment Building
- Cultural Facility
- Day Care
- Dwelling Unit, Apartment
- Dwelling, Fourplex
- Dwelling, Triplex
- Emergency Service Facility
- Hospital
- Hotel / Motel
- Long Term Care Facility
- Office
- Place of Assembly/Banquet Hall
- Place of Worship
- Private Road Development
- Recreation Facility, Indoor
- Restaurant
- Retail Store
- School, Elementary
- School, Secondary
- Service Commercial
- Social Service Facility
- Theatre
- Townhouse
- University/College

Area Neighbours

#A100 | 50 NIAGARA STREET | ST. CATHARINES | ON



\$4.4B+

Annual revenue

2B

Square feet managed

22,000

professionals

\$96B

Assets under management

68

Countries we operate in

46,000

lease/sales transactions

Statistics are in U.S. dollars. Number of countries includes affiliates. Updated August 2024

Information herein has been obtained from sources deemed reliable, however its accuracy cannot be guaranteed. The user is required to conduct their own due diligence and verification. This publication is the copyrighted property of Colliers and /or its licensor(s). Copyright © 2024. All rights reserved. Colliers International Niagara Ltd., Brokerage

VIEW ONLINE 

collierscanada.com/niagara

About Colliers

Colliers (NASDAQ, TSX: CIGI) is a leading diversified professional services and investment management company. With operations in 68 countries, our 22,000 enterprising professionals work collaboratively to provide expert real estate and investment advice to clients. For more than 29 years, our experienced leadership with significant inside ownership has delivered compound annual investment returns of approximately 20% for shareholders. With annual revenues of more than \$4.4 billion and \$96 billion of assets under management, Colliers maximizes the potential of property and real assets to accelerate the success of our clients, our investors and our people. Learn more at corporate.colliers.com, X @Colliers or LinkedIn.

CONTACT:

RALPH ROSELLI* SIOR

+1 905 329 4175 | ralph.roselli@colliers.com

ANDREW ROSELLI*

+1 905 327 7579 andrew.roselli@colliers.com

**Sales Representative*

COLLIERS INTERNATIONAL NIAGARA LTD., BROKERAGE

82 Lake Street | Suite 200 St. Catharines | ON L2R 5X4

Tel: +1 905 354 7413

Fax: +1 905 354 8798

www.collierscanada.com/niagara

