


SECTION DETAIL 8
SCALE 1:5

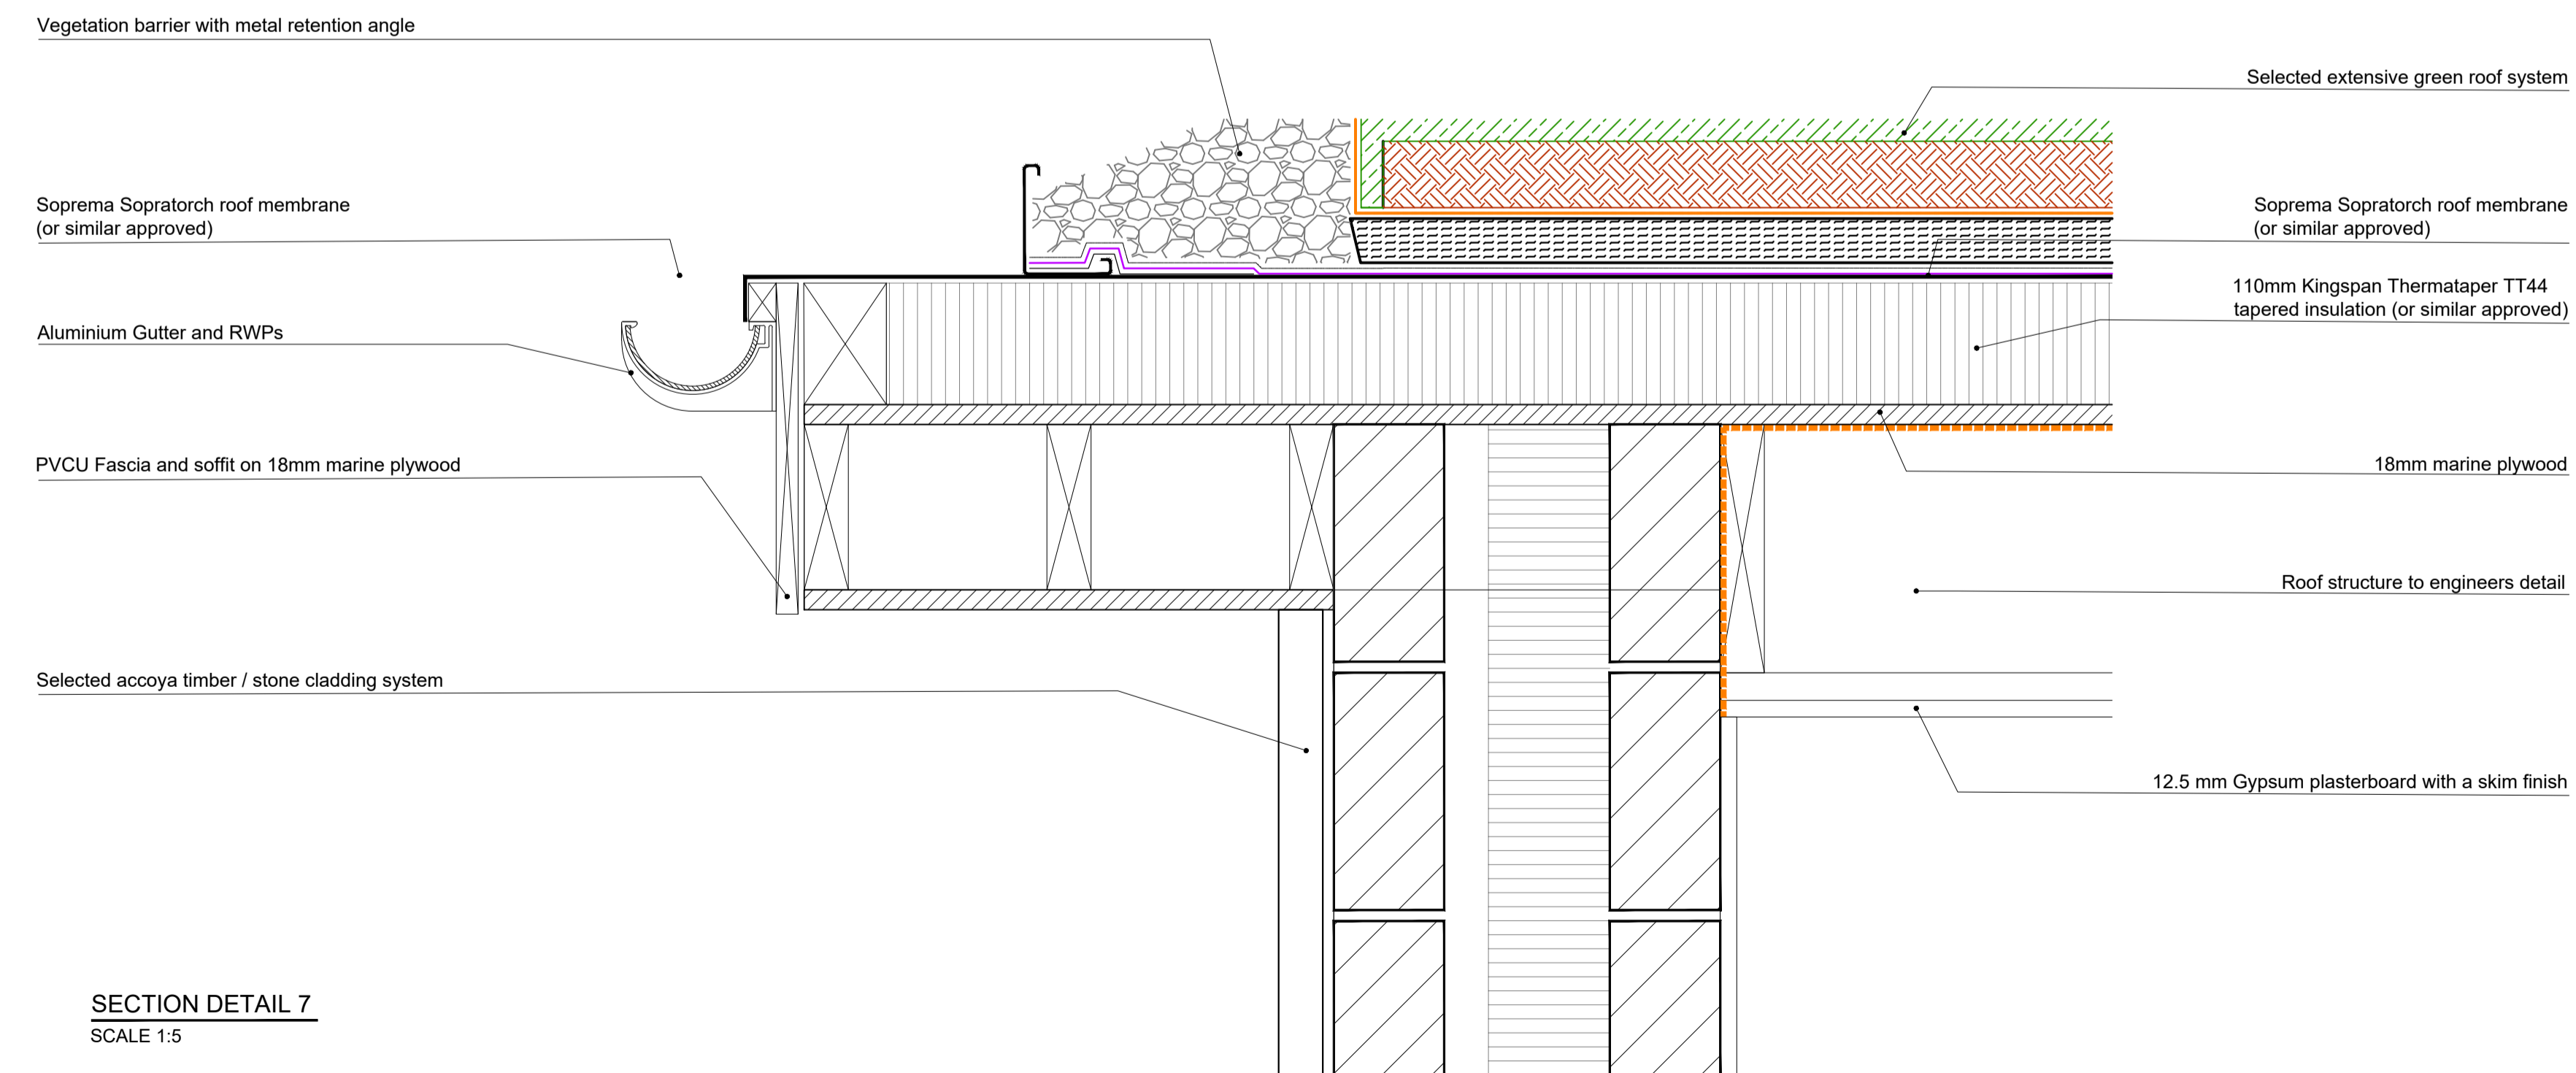

SECTION DETAIL 7
SCALE 1:5

FOR CONSTRUCTION

PROJECT TITLE:	PROPOSED DEVELOPMENT at SWISS COTTAGE, ENNISKERRY, COUNTY WICKLOW
PROJECT No.:	IFA-2403
DATE:	17.06.2024
SCALE:	1:5
DRAWN BY:	IF
DRAWING TITLE:	DETAIL SHEET 4

DRAWING No.:	pA[det]-004	REV:	-
--------------	-------------	------	---

IFA
IGMAR FERREIRA ARCHITECTS

IGMAR FERREIRA ARCHITECTS
1 BLACKTHORN HILL
TICKNOCK HILL
SANDYFORD
DUBLIN 18
TEL: +353 8752 77 770
email: ifa@ifa.ie