



FRONT ELEVATION

SCALE: 1/8" = 1'-0"



SIDE ELEVATION

SCALE: 1/8" = 1'-0"




SIDE ELEVATION

SCALE: 1/8" = 1'-0"



BACK ELEVATION

SCALE: 1/8" = 1'-0"

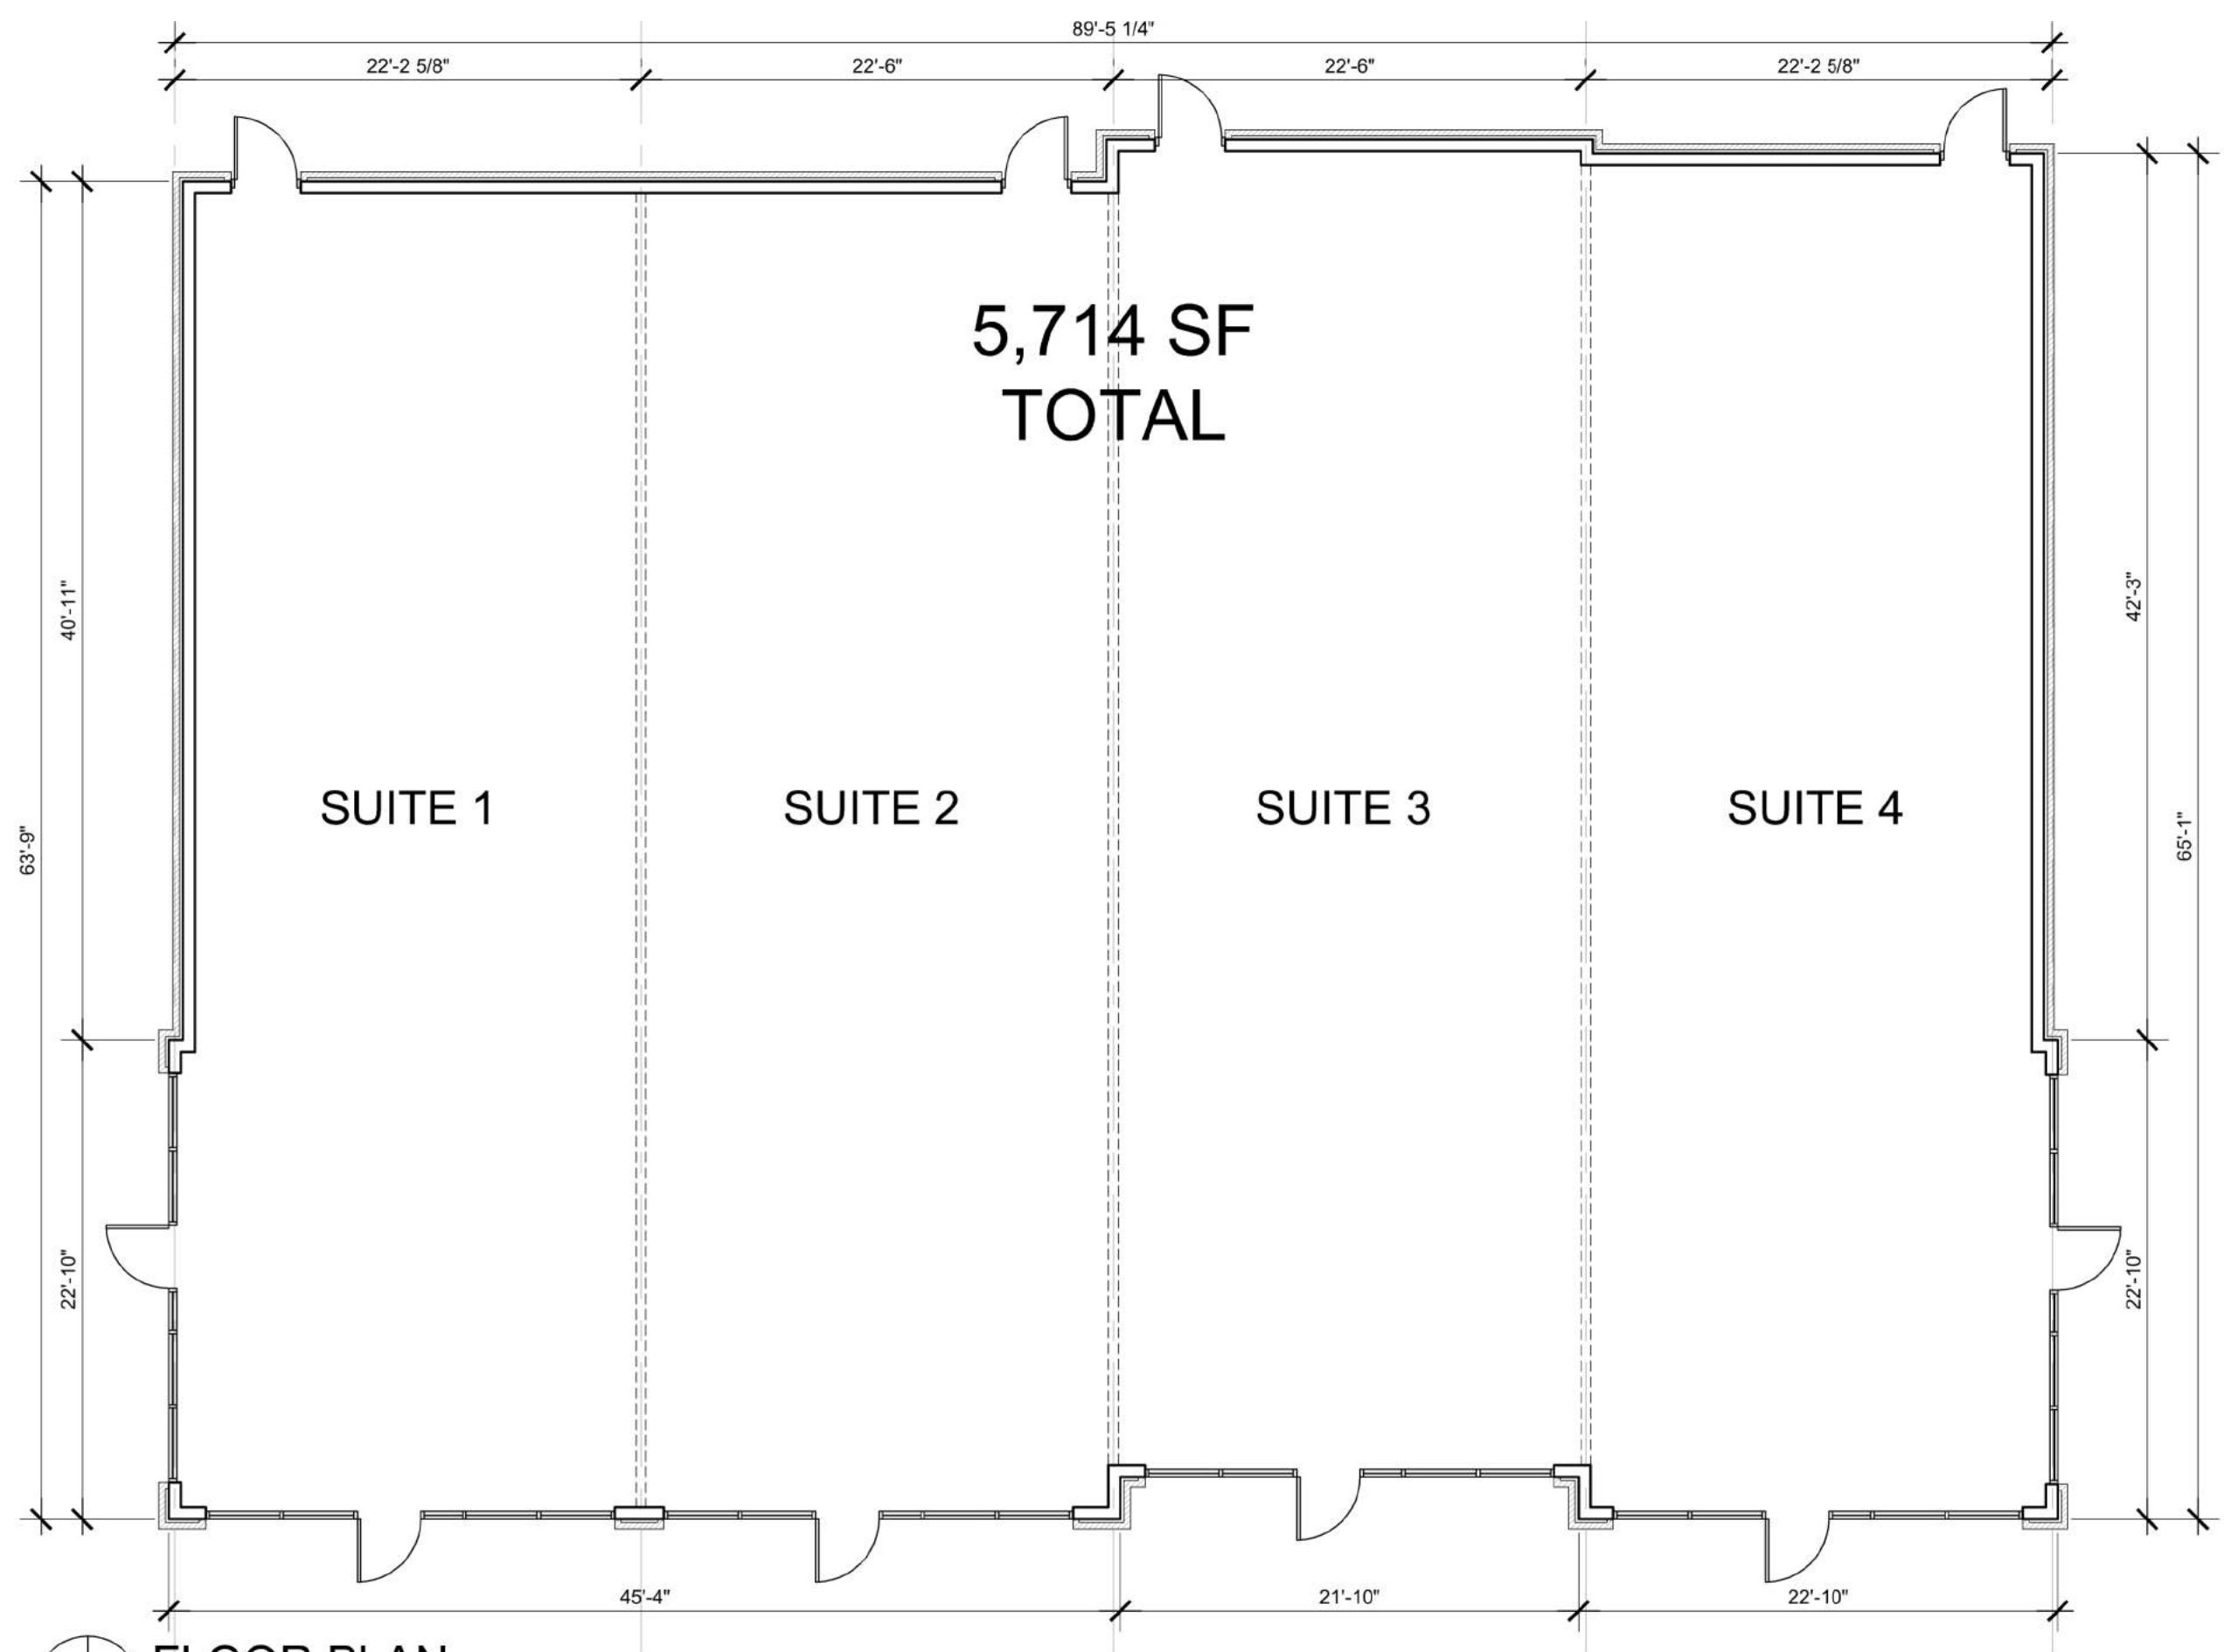

FLOOR PLAN

SCALE: 1/8" = 1'-0"

RETAIL C

Scale: As Noted

MIDAS STATION

I-610 AND WEST BROADWAY AVENUE
BROOKLYN PARK, MINNESOTA



16385.00
11.01.2016