



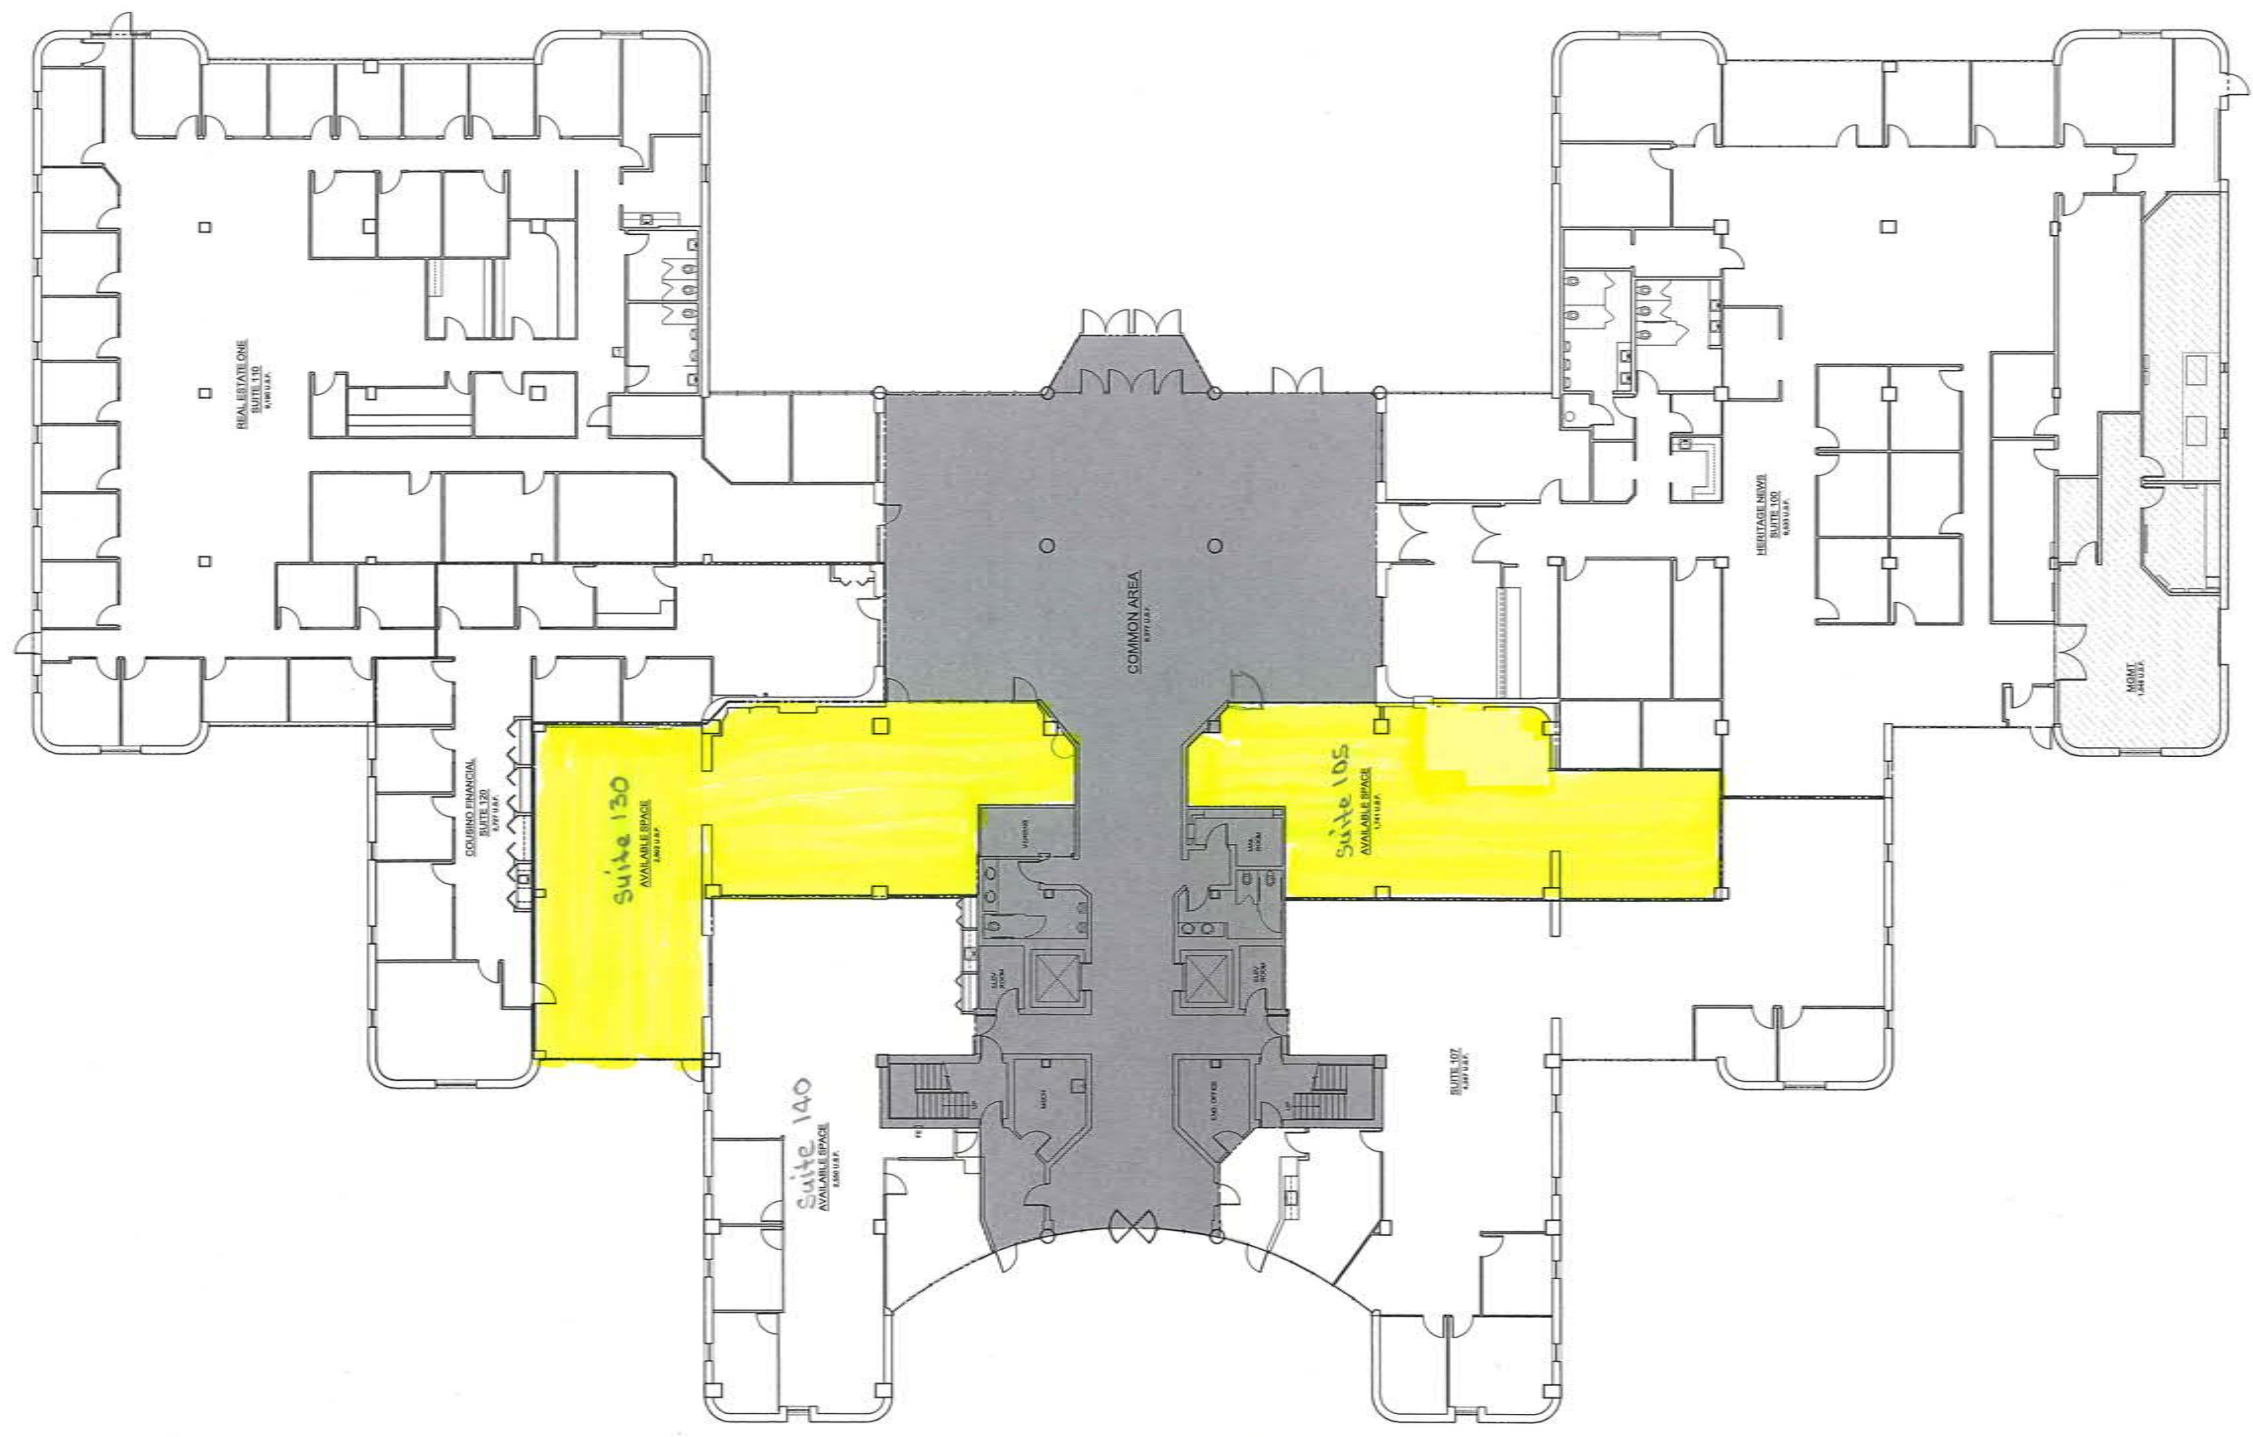

1st. Floor

FIRST FLOOR MASTER PLAN
SCALE - 3/32"=1'-0"

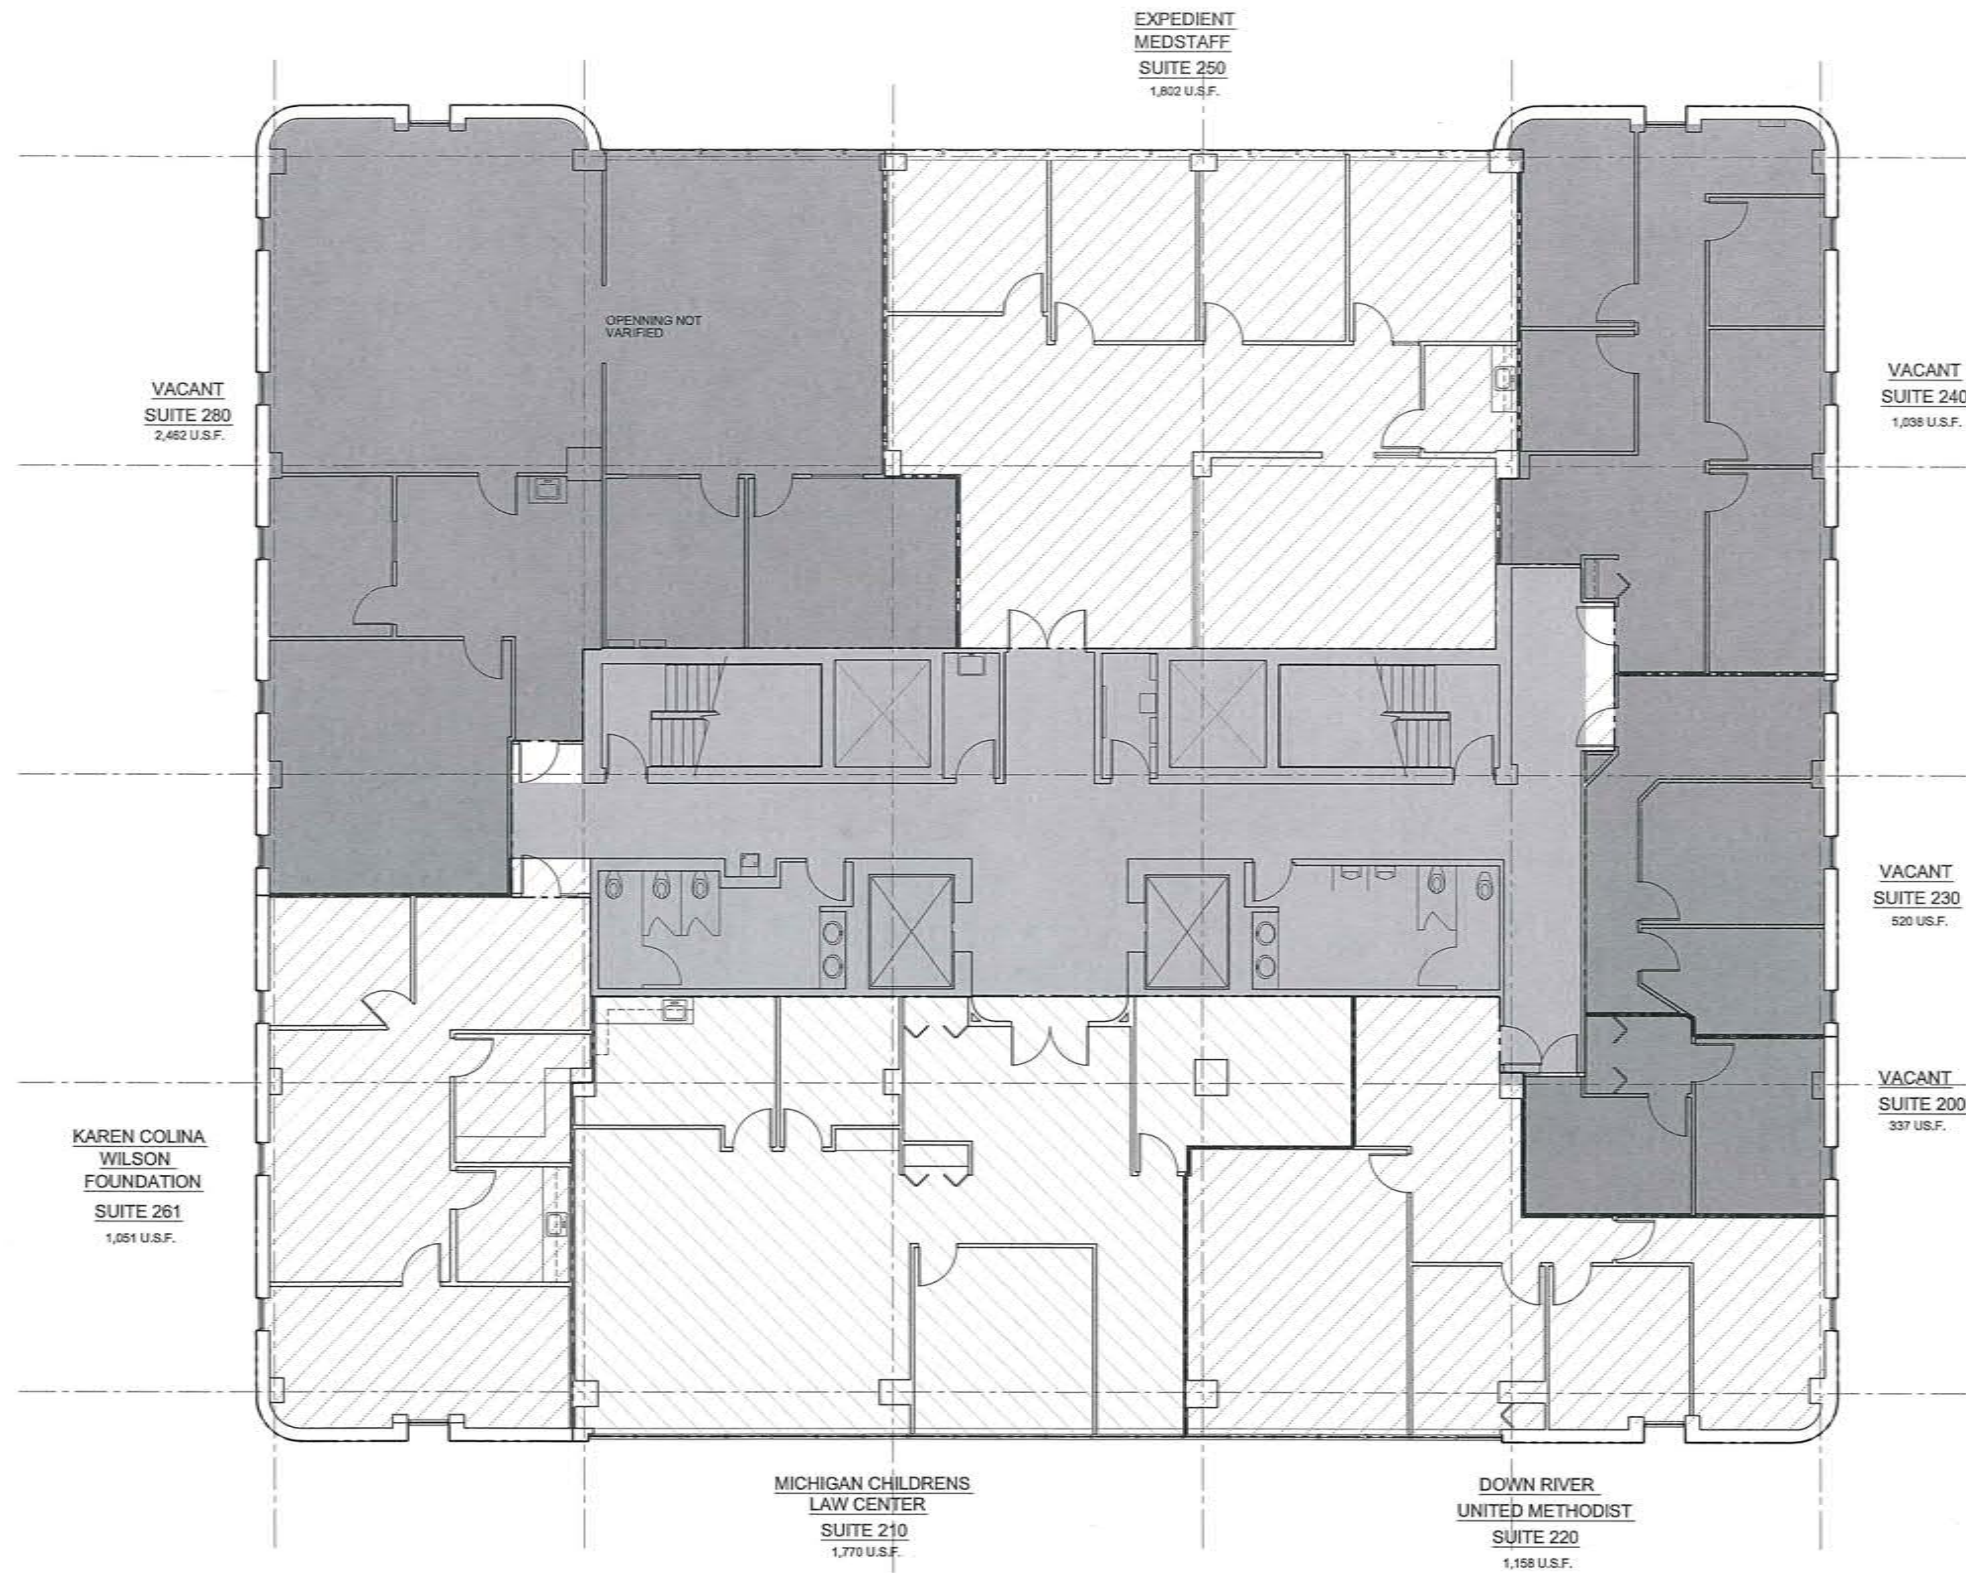


SECOND FLOOR MASTER PLAN

SCALE: 3/16"=1'-0"



THIRD FLOOR MASTER PLAN
SCALE: 3/16"=1'-0"

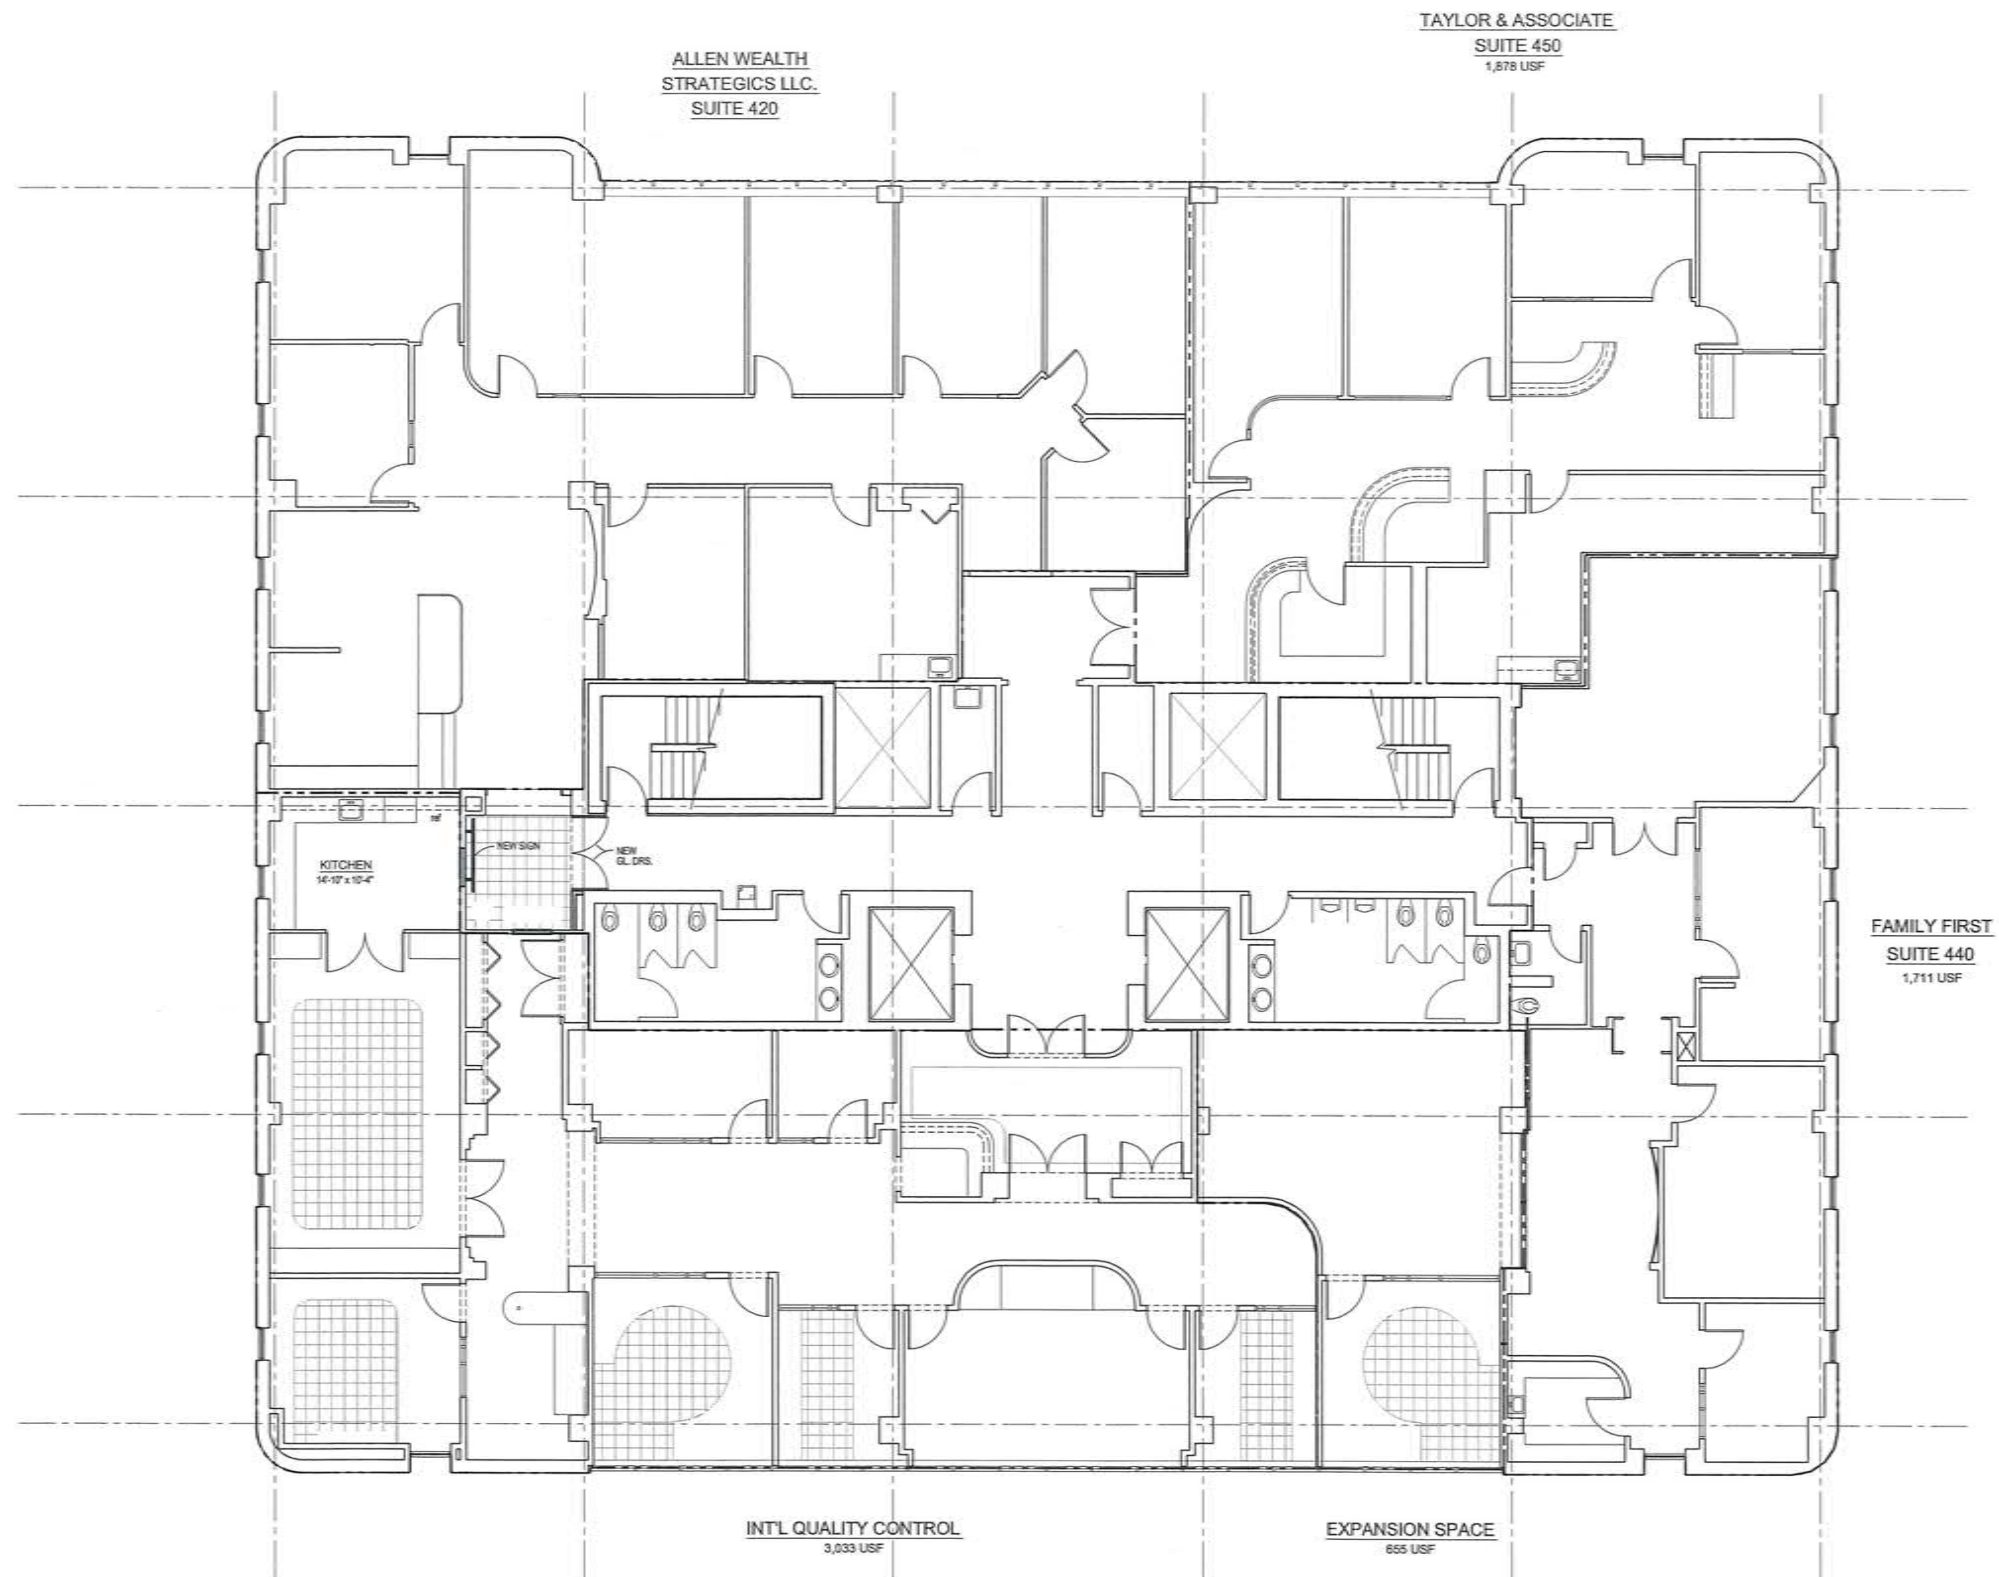

FOURTH FLOOR MASTER PLAN
SCALE: 3/16"=1'-0"

KENNETH J. McQUADE
(AMERIPRISE FINANCIAL)
SUITE 500
3,325 U.S.F.

VACANT
SUITE 550
1,685 U.S.F.

VACANT
SUITE 520
3,150 U.S.F.

SOUVE, PENRACKI & BURKS
SUITE 510
2,286 USF

FIFTH FLOOR MASTER PLAN
SCALE: 3/16"=1'-0"

