


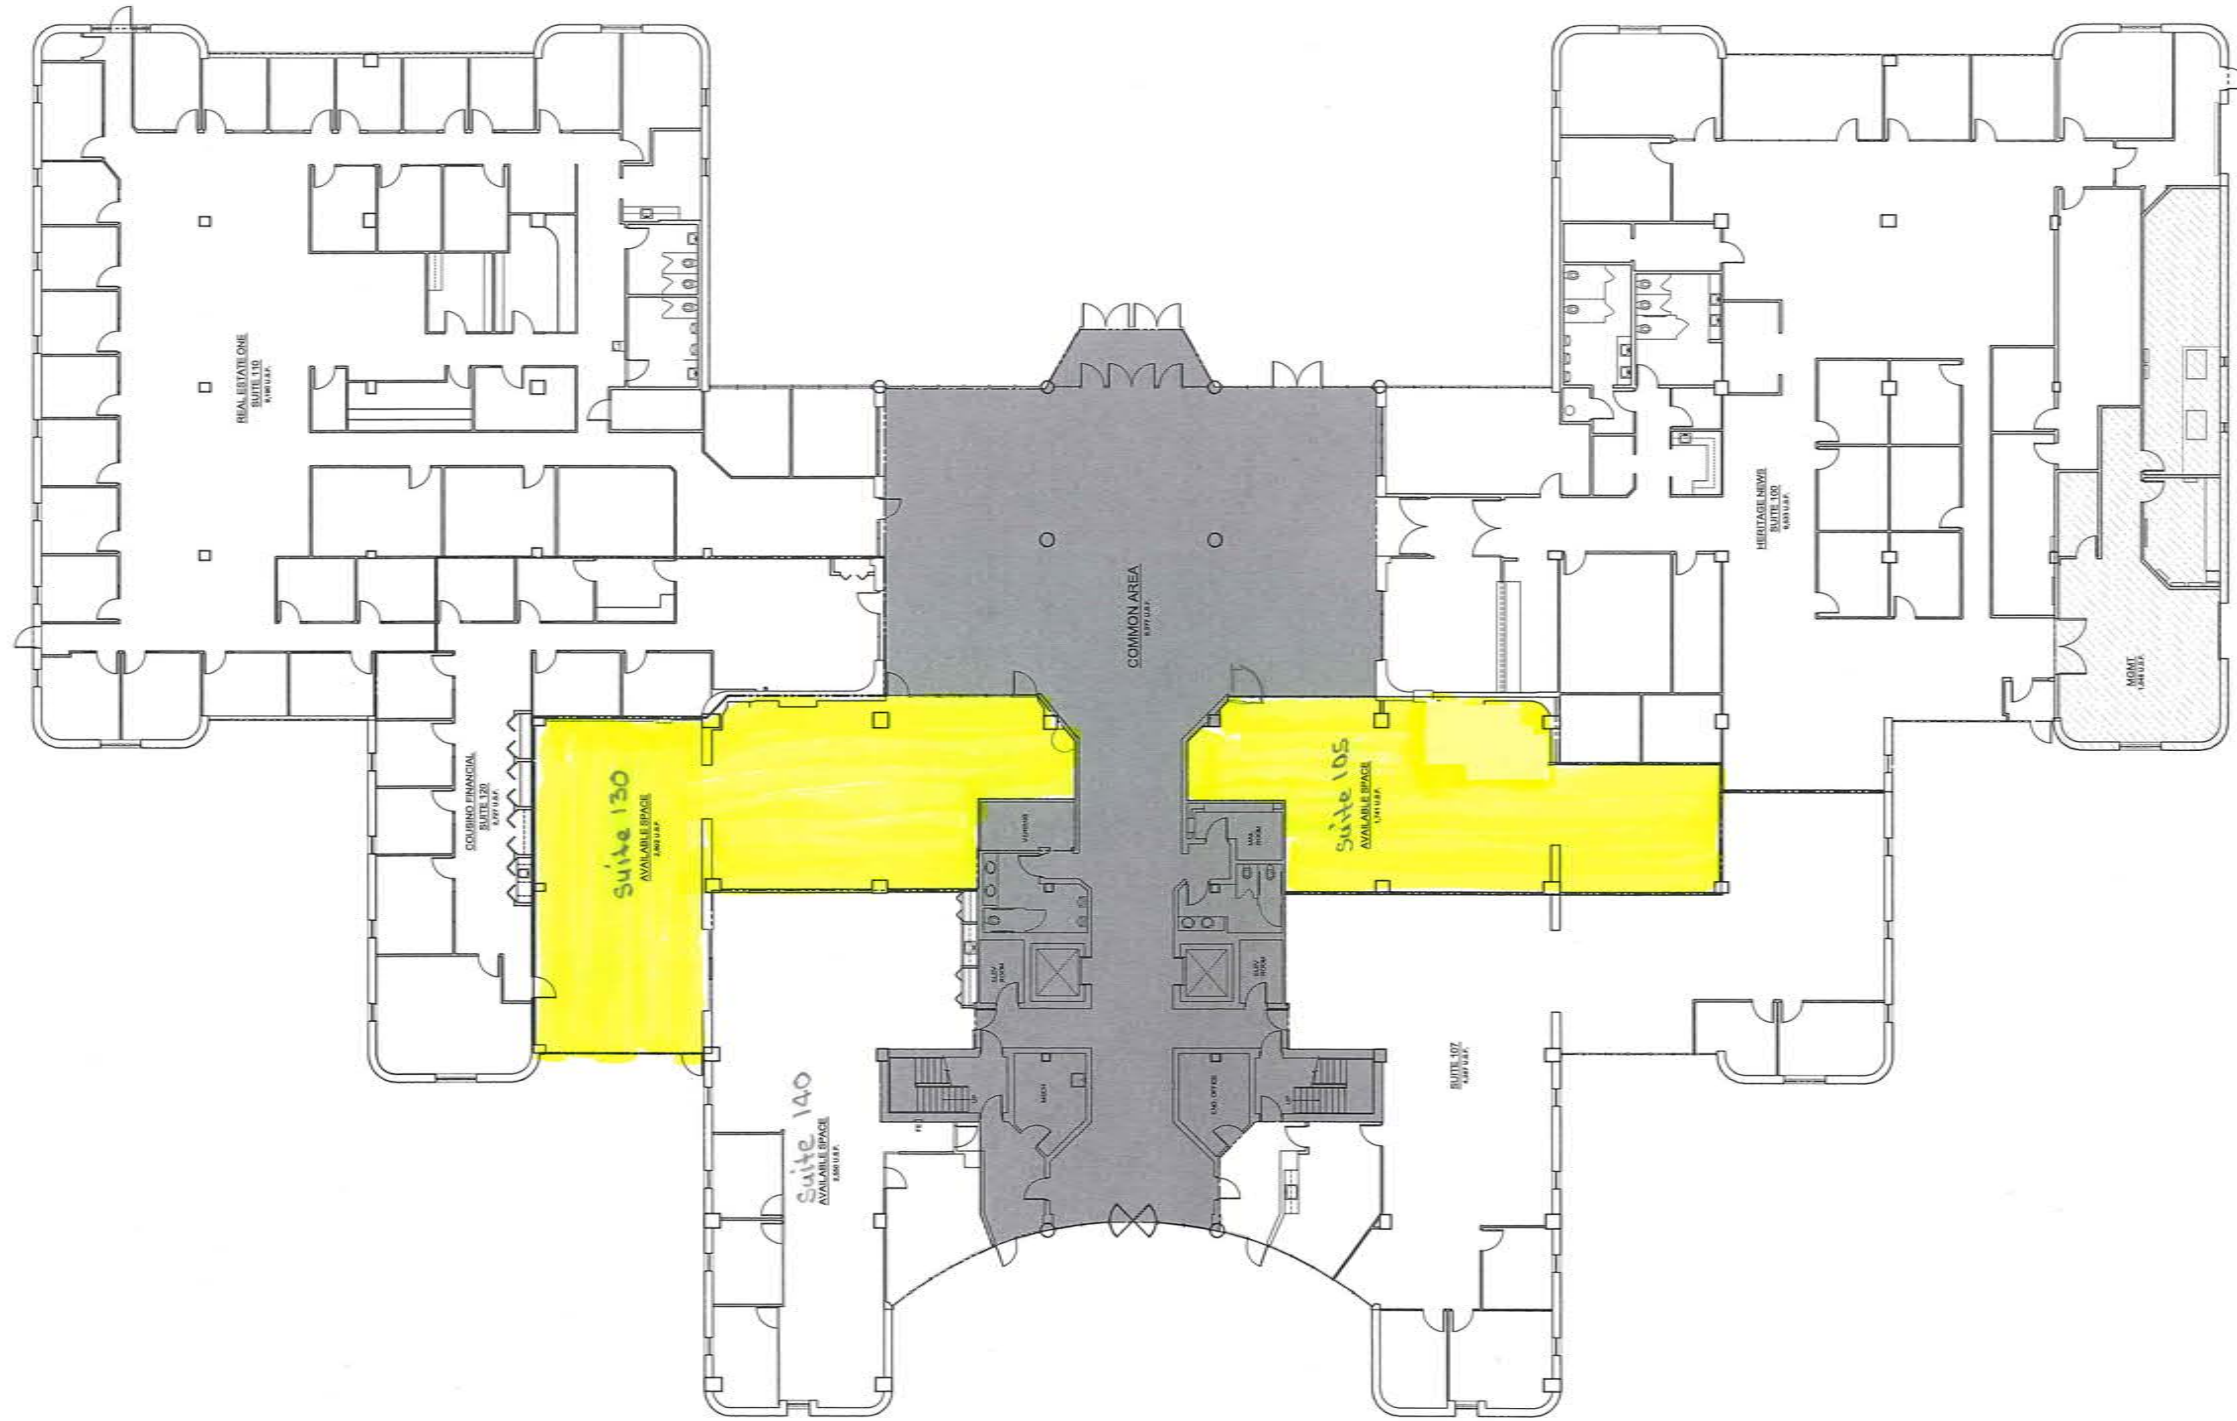

FIRST FLOOR MASTER PLAN
SCALE - 3/32"=1'-0"

1st. Floor