


FOR LEASE > TWO SUITES - 15,832± SF CLASS A OFFICE BUILDING

Tracy Office Park

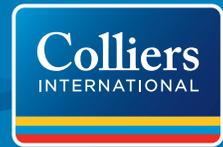


2850 N. TRACY BOULEVARD, TRACY, CA



Building Features:

- > A 15,832± SF Class A Office Building
- > 3,861± SF Ground floor bank space - \$2.05/SF NNN
- > 2,046± SF Second floor office/medical suite - \$1.90/SF NNN
- > Medical uses approved
- > Common area restrooms
- > Elevator
- > 4.42/1000 parking
- > Near retail amenities
- > Building and monument signage available
- > Professionally managed
- > Call for tour details

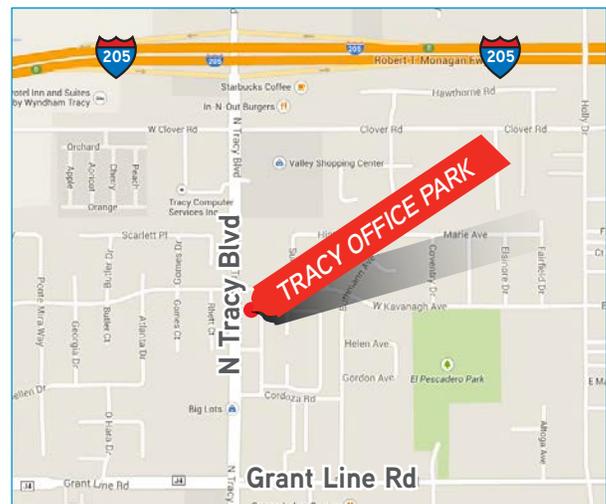


GEORGE WINEINGER
+1 925 227 6214
george.wineinger@colliers.com
CA License No. 00878573

ERICA FREY
+1 209 475 5127
erica.frey@colliers.com
CA License No. 01870735

COLLIERS INTERNATIONAL
3825 Hopyard Road, Suite 195
Pleasanton, CA 94588
www.colliers.com


FOR LEASE > TWO SUITES - 15,832± SF CLASS A OFFICE BUILDING

Tracy Office Park

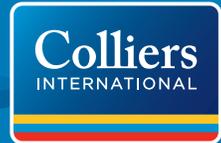

2850 N. TRACY BOULEVARD, TRACY, CA

1st Floor Current Buildout - Bank or Medical Space (potentially divisible)

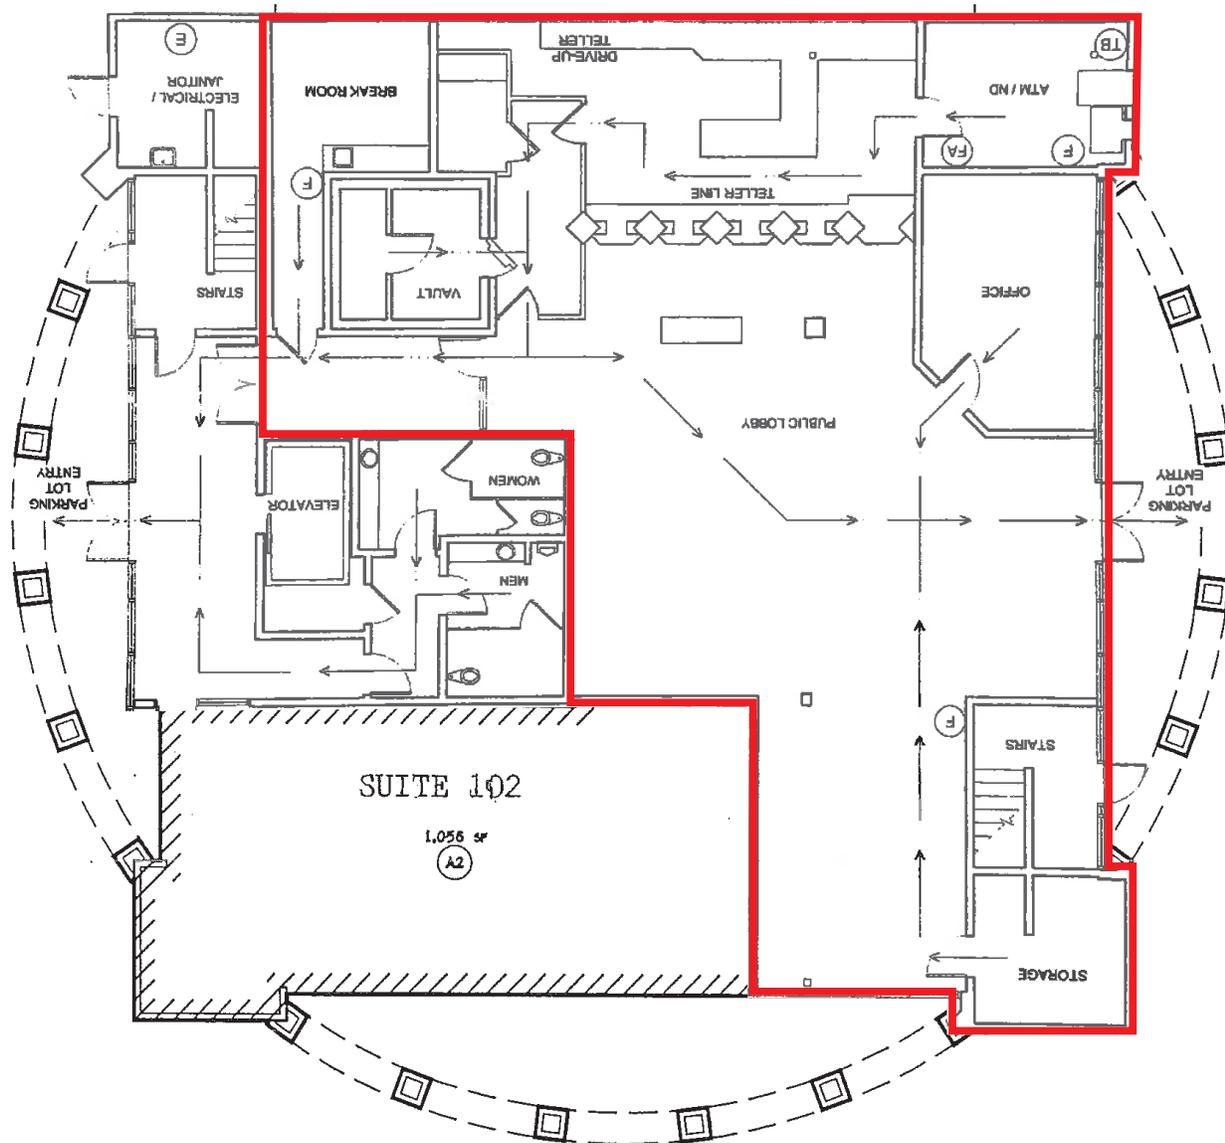

3,861± SF Available
(\$2.05/SF NNN)

Drawings not exact/not to scale. The information furnished has been obtained from sources we deem reliable and is submitted subject to errors, omissions and changes. Although colliers international has no reason to doubt its accuracy, we do not guarantee it. All information should be verified by the recipient prior to lease, purchase, exchange, or execution of legal documents. © 2017 Colliers International

GEORGE WINEINGER
+1 925 227 6214
george.wineinger@colliers.com
CA License No. 00878573

ERICA FREY
+1 209 475 5127
erica.frey@colliers.com
CA License No. 01870735

COLLIERS INTERNATIONAL
3825 Hopyard Road, Suite 195
Pleasanton, CA 94588
www.colliers.com


FOR LEASE > TWO SUITES - 15,832± SF CLASS A OFFICE BUILDING

Tracy Office Park



2850 N. TRACY BOULEVARD, TRACY, CA

1st Floor Potential Floor Plan -

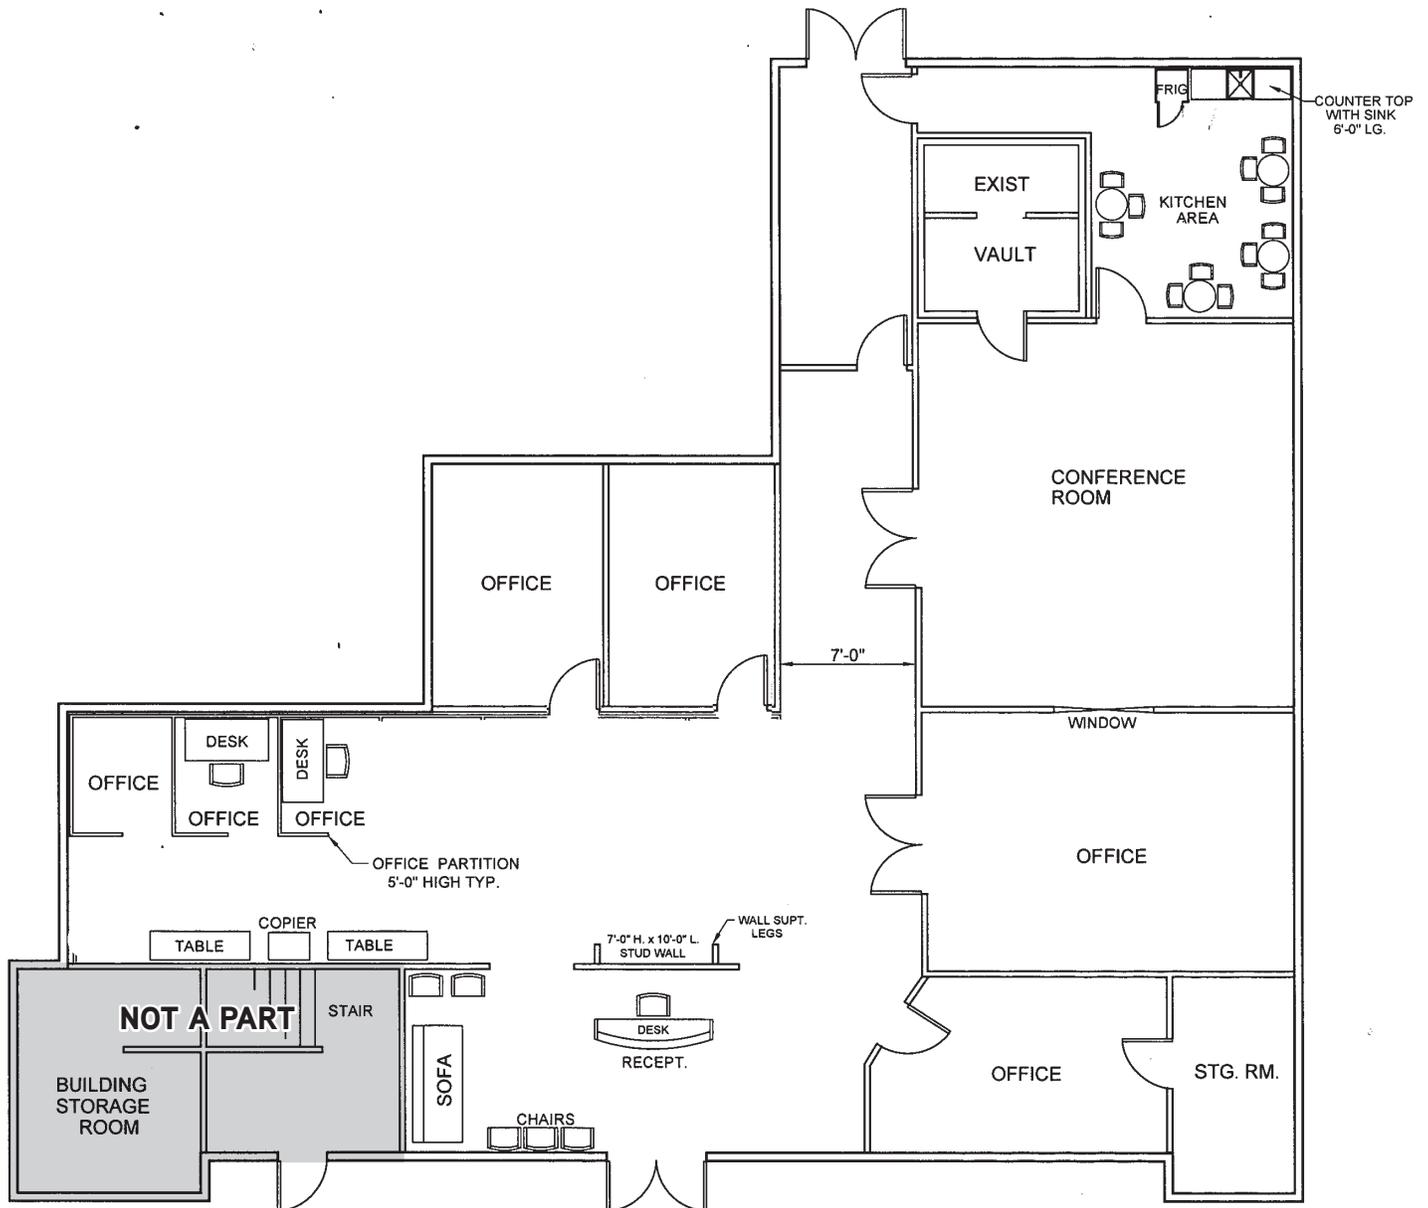

GEORGE WINEINGER
+1 925 227 6214
george.wineinger@colliers.com
CA License No. 00878573

ERICA FREY
+1 209 475 5127
erica.frey@colliers.com
CA License No. 01870735

COLLIERS INTERNATIONAL
3825 Hopyard Road, Suite 195
Pleasanton, CA 94588
www.colliers.com


FOR LEASE > TWO SUITES - 15,832± SF CLASS A OFFICE BUILDING

Tracy Office Park



2850 N. TRACY BOULEVARD, TRACY, CA

2nd Floor - Office/Medical Space

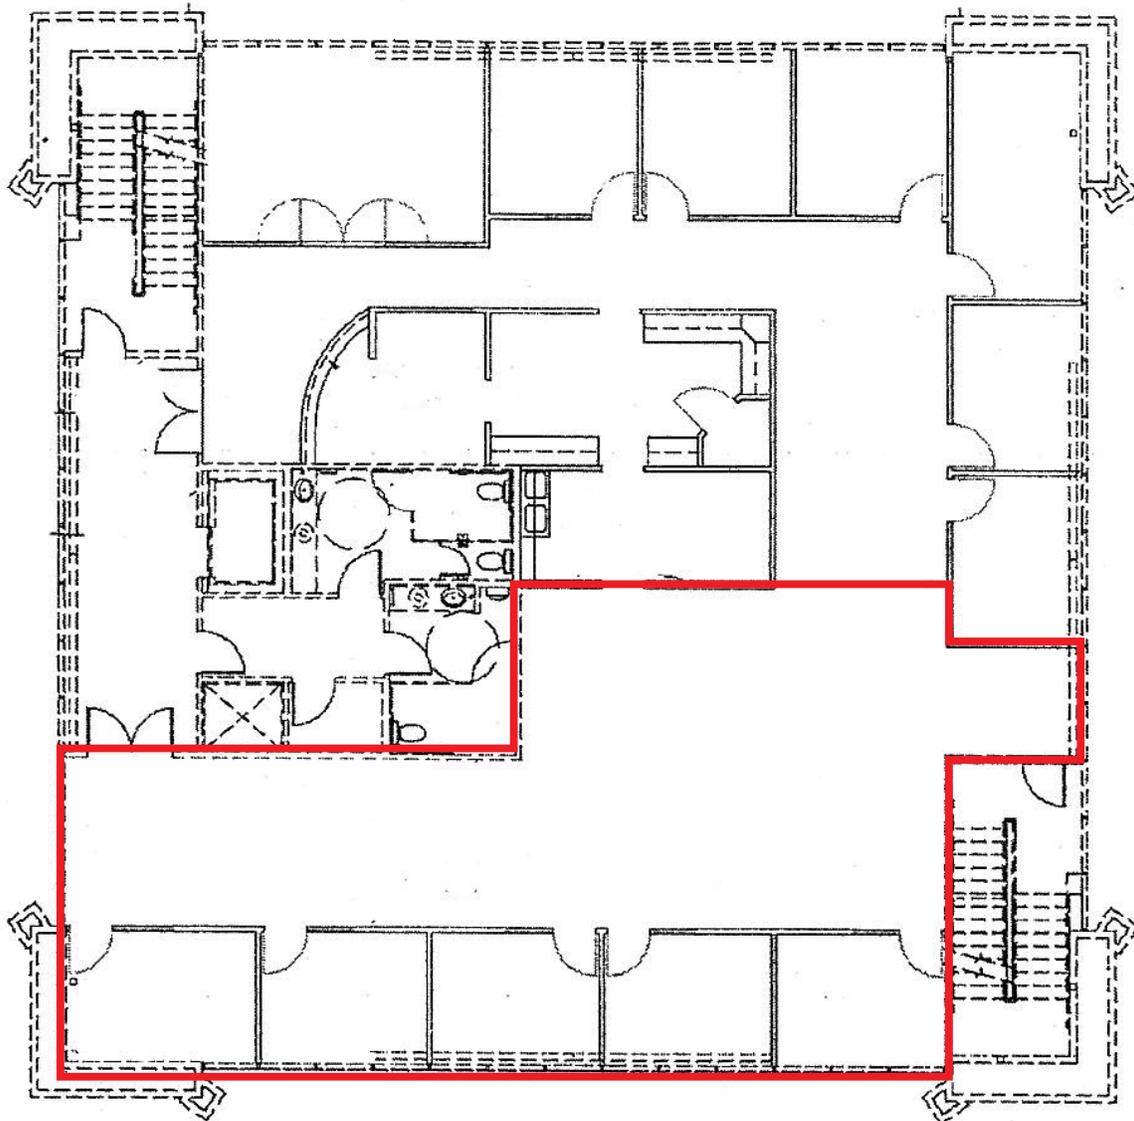

2,046± SF Available
(\$1.90/SF NNN)

Drawings not exact/not to scale. The information furnished has been obtained from sources we deem reliable and is submitted subject to errors, omissions and changes. Although colliers international has no reason to doubt its accuracy, we do not guarantee it. All information should be verified by the recipient prior to lease, purchase, exchange, or execution of legal documents. © 2017 Colliers International

GEORGE WINEINGER
+1 925 227 6214
george.wineinger@colliers.com
CA License No. 00878573

ERICA FREY
+1 209 475 5127
erica.frey@colliers.com
CA License No. 01870735

COLLIERS INTERNATIONAL
3825 Hopyard Road, Suite 195
Pleasanton, CA 94588
www.colliers.com