



AREA LEGEND


- TENANT A
- TENANT B
- TENANT C
- NOT EXISTING - FUTURE GLA
- SUPPORT/CIRCULATION

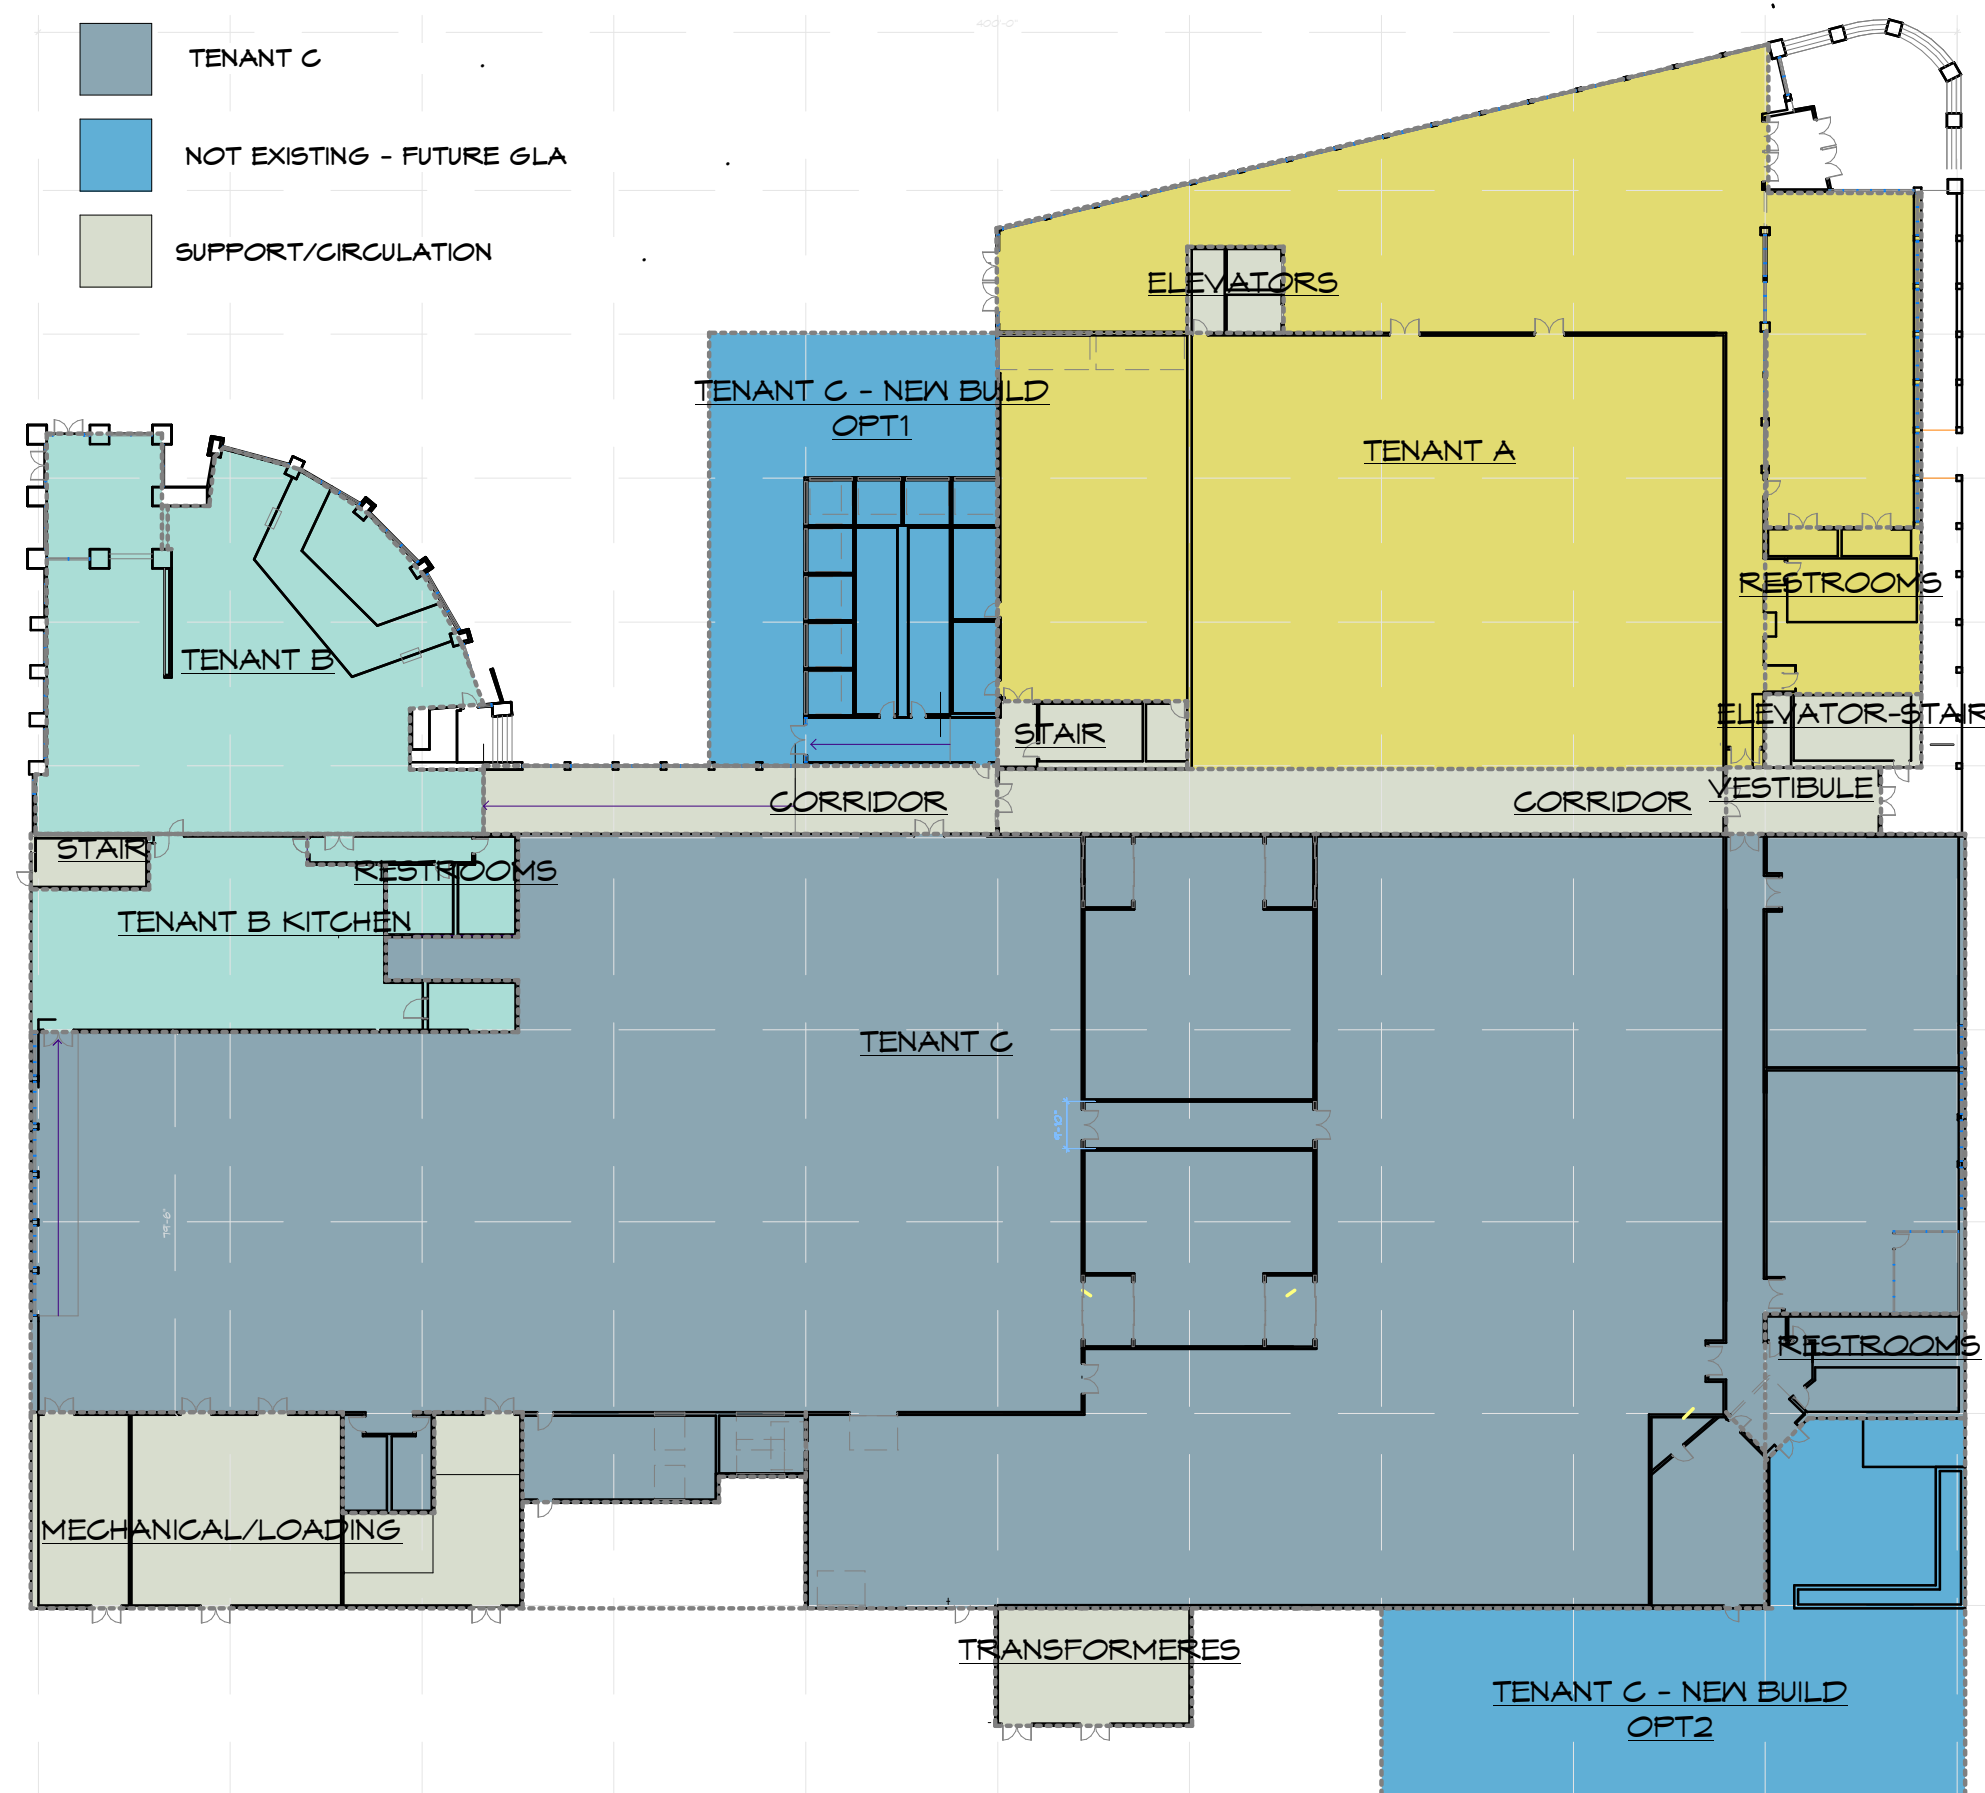

1 LEVEL 01
SCALE: 1" = 40'-0"

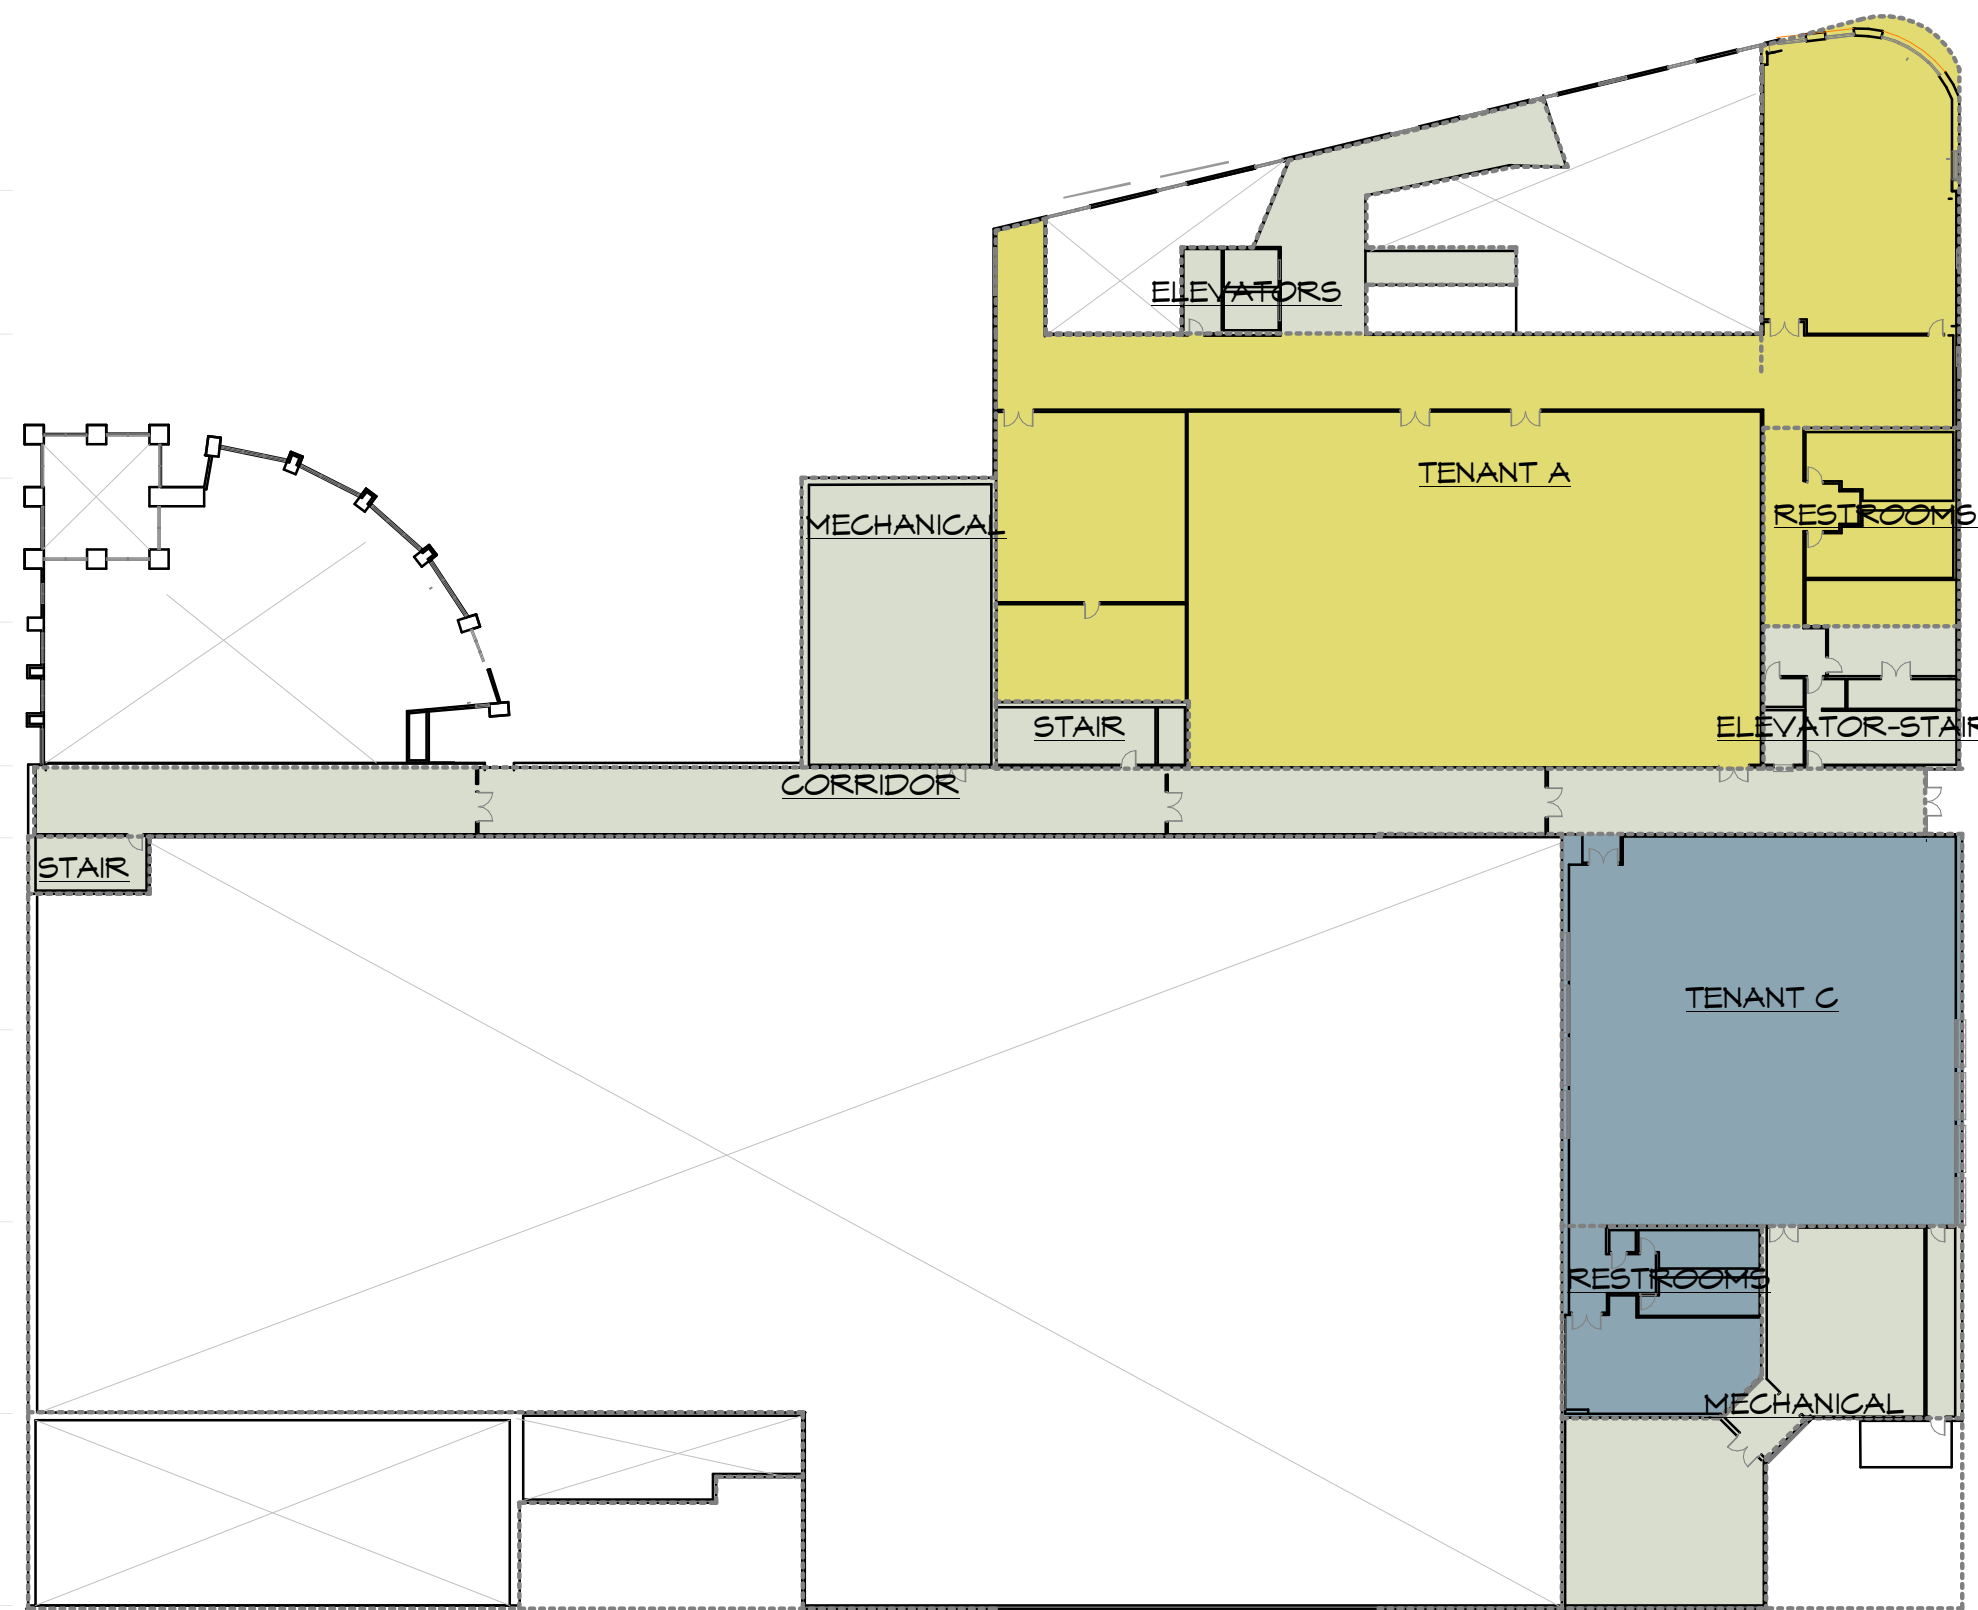

2 LEVEL 02
SCALE: 1" = 40'-0"

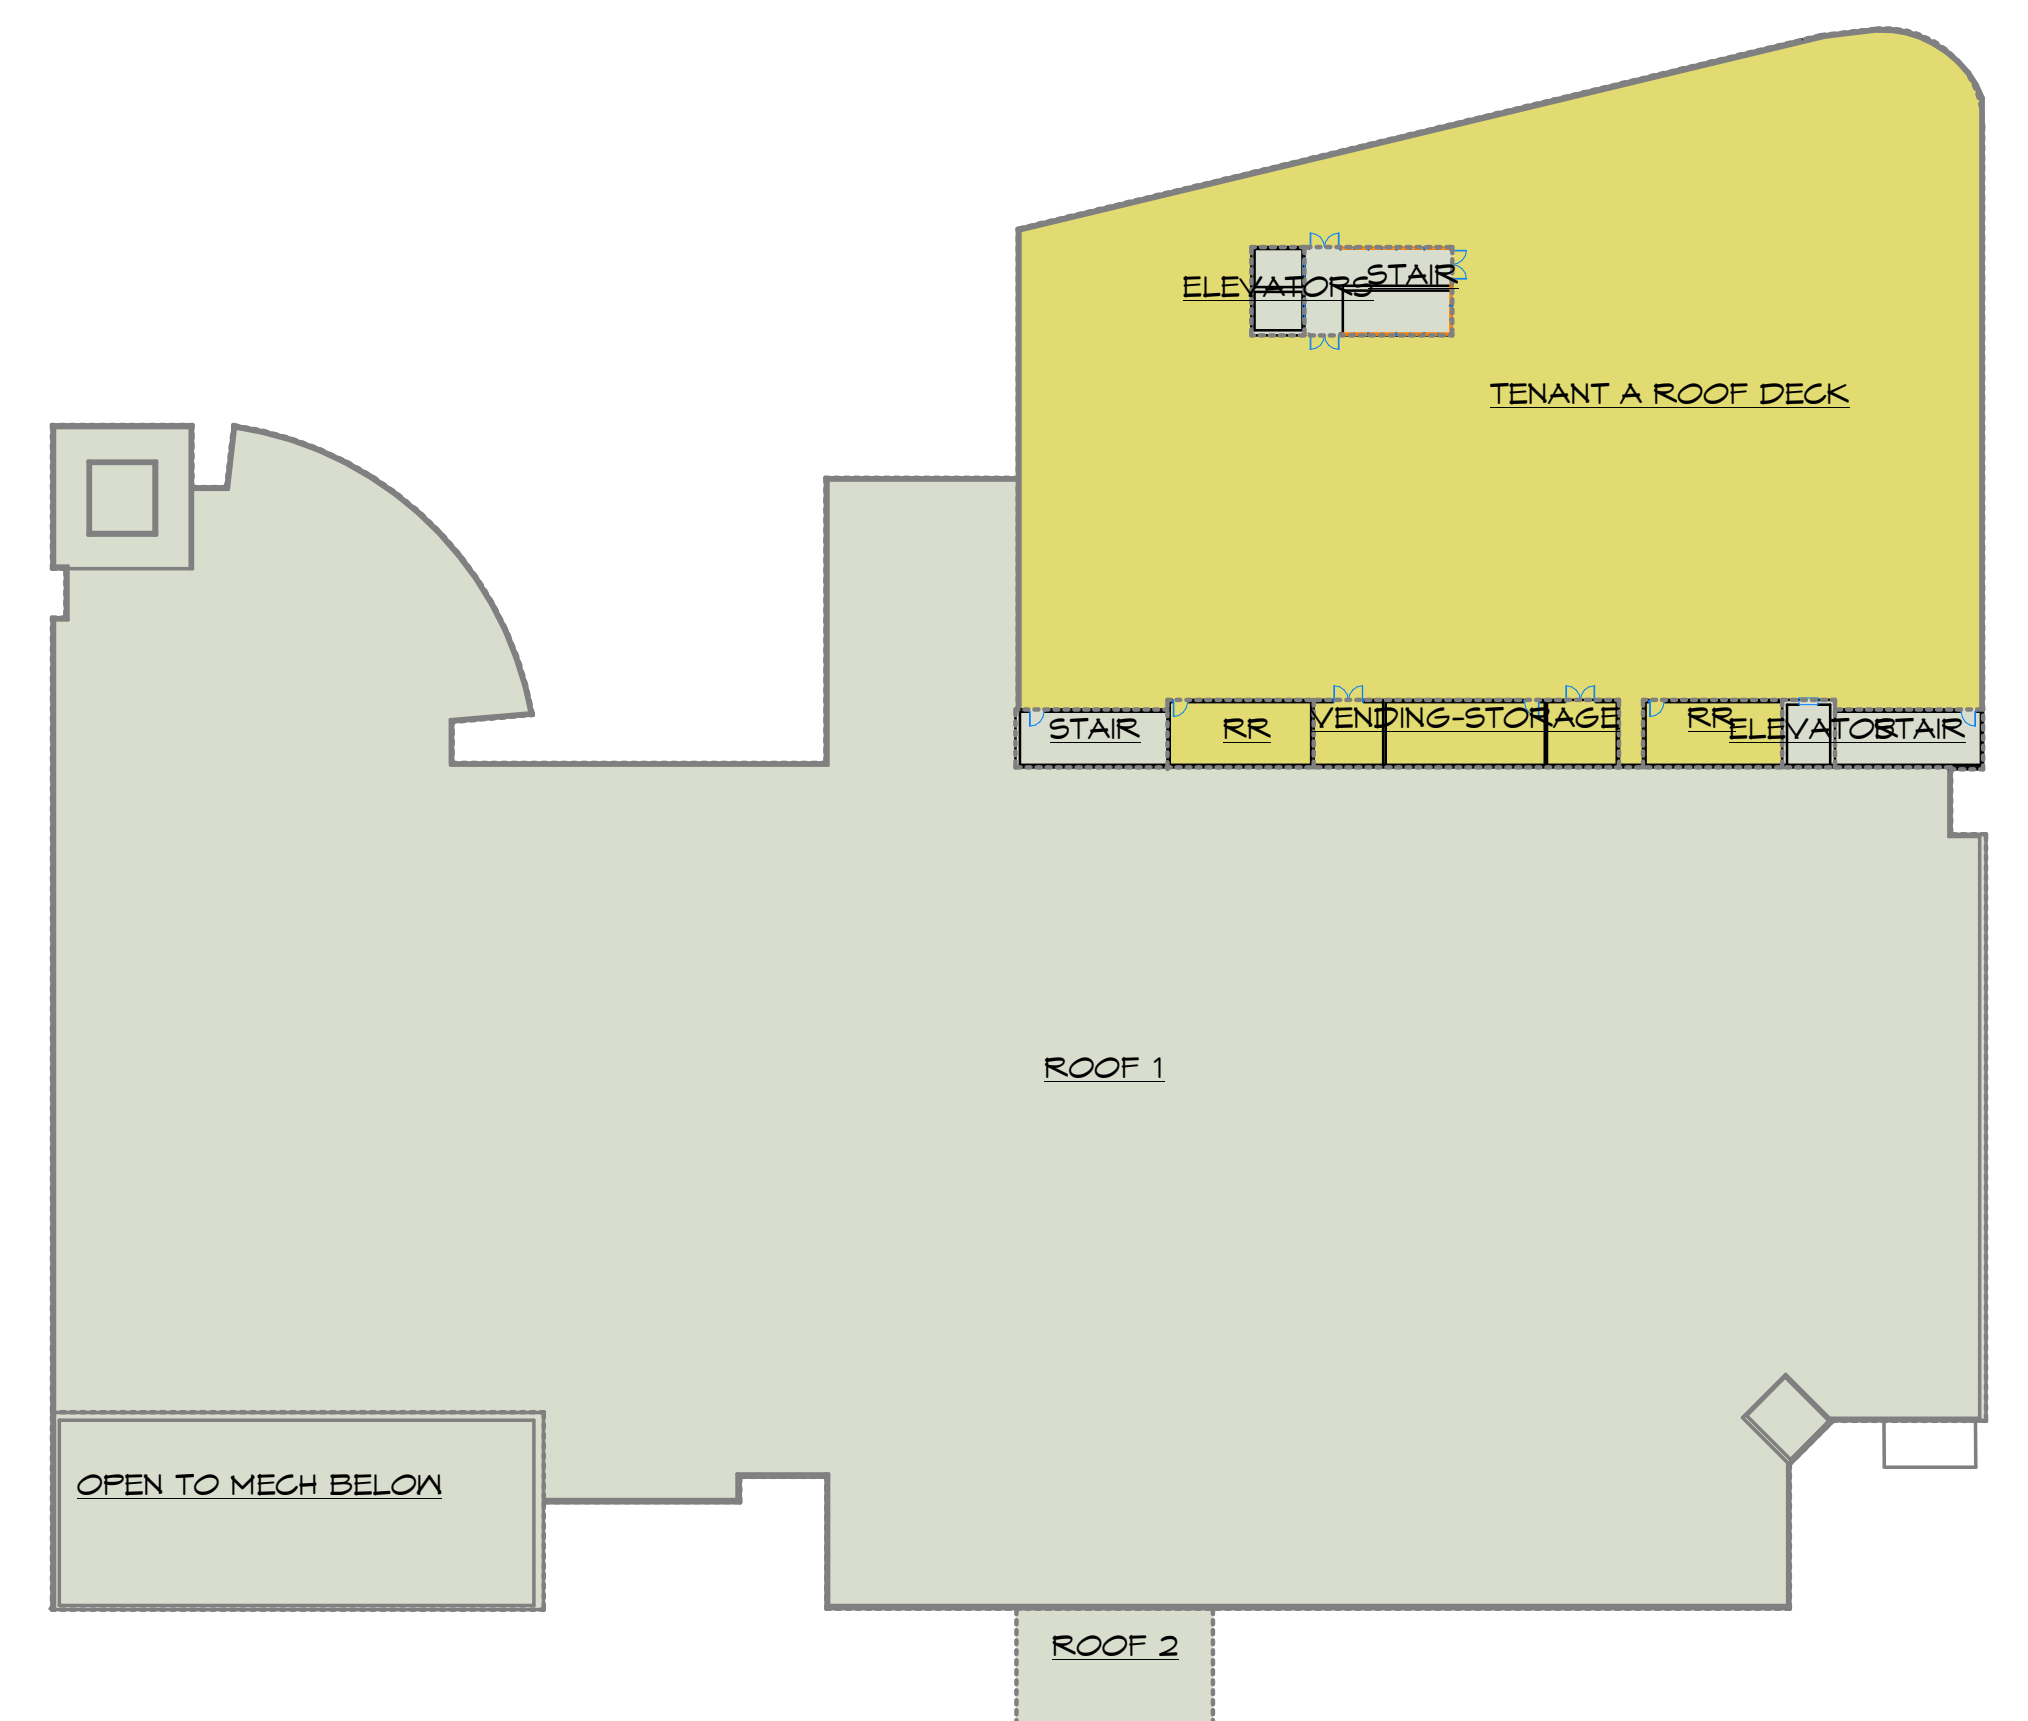

3 ROOF
SCALE: 1" = 40'-0"

SCHEME 4