


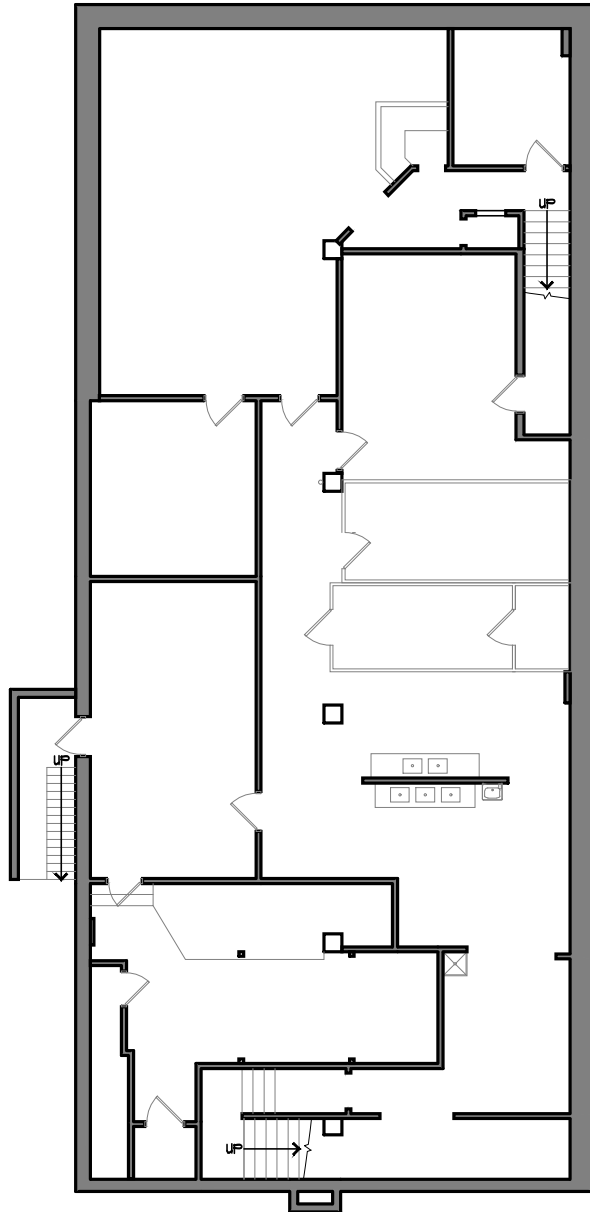

BASEMENT FLOOR PLAN - 4,213 G.S.F.


SCALE: 1/16" = 1'-0"

GENESIS

ARCHITECTURE

4350 Baker Road, Suite 400
Minnetonka, MN 55343
TEL. 952.897.7850 FAX: 952.897.7650

**1501 Washington Avenue South
Minneapolis, MN**

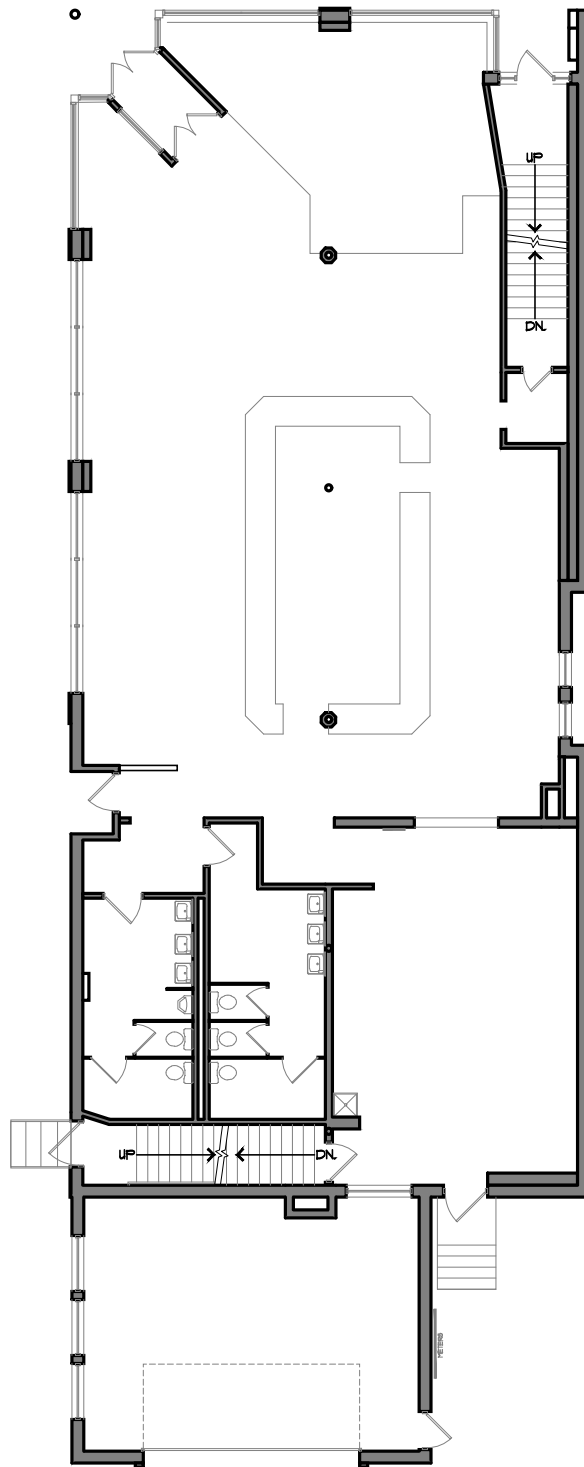

FIRST FLOOR PLAN - 4,181/6 G.S.F.


SCALE: 1/16" = 1'-0"

GENESIS

ARCHITECTURE

4350 Baker Road, Suite 400
 Minnetonka, MN 55343
 TEL. 952.897.7850 FAX: 952.897.7650

**1501 Washington Avenue South
 Minneapolis, MN**

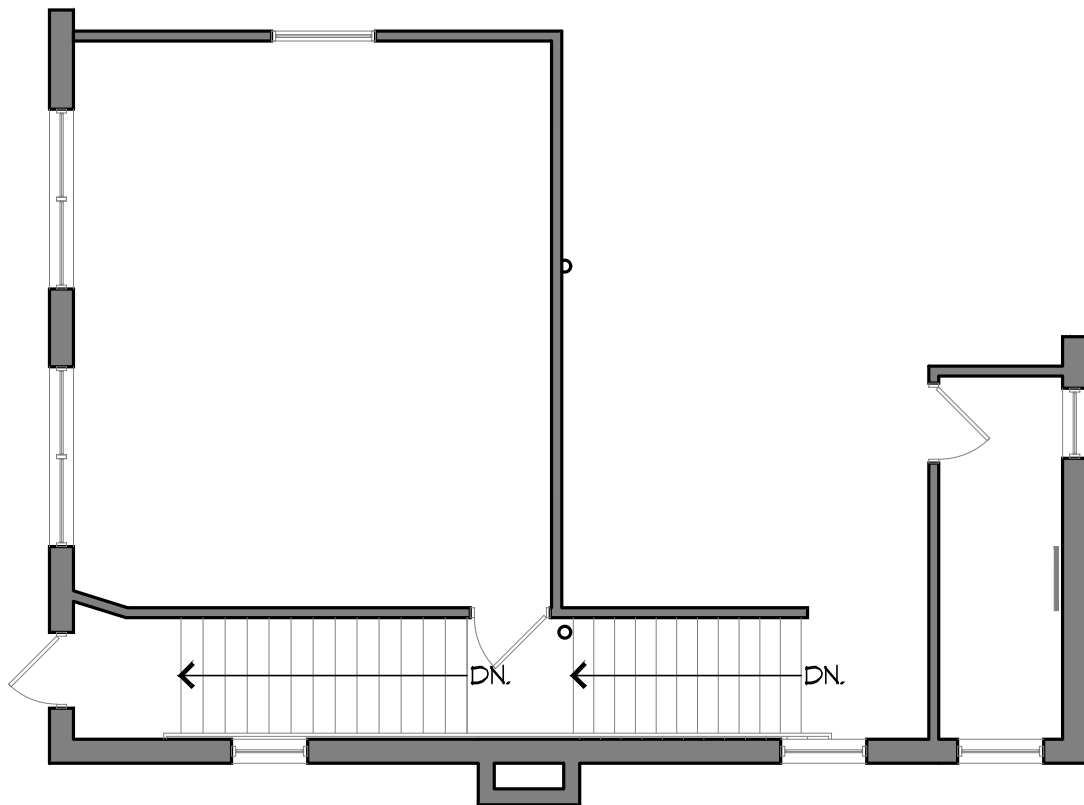


MEZZANINE FLOOR - 506 G.S.F.
SCALE: 1/8" = 1'-0"

GENESIS


ARCHITECTURE

4350 Baker Road, Suite 400
Minnetonka, MN 55343
TEL. 952.897.7850 FAX: 952.897.7650

1501 Washington Avenue South
Minneapolis, MN

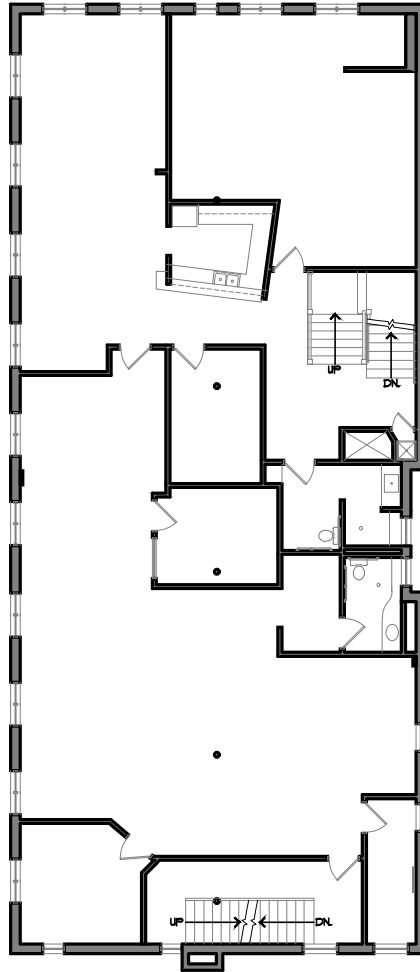

SECOND FLOOR PLAN - 4253 G.S.F.
SCALE: 1/16" = 1'-0"

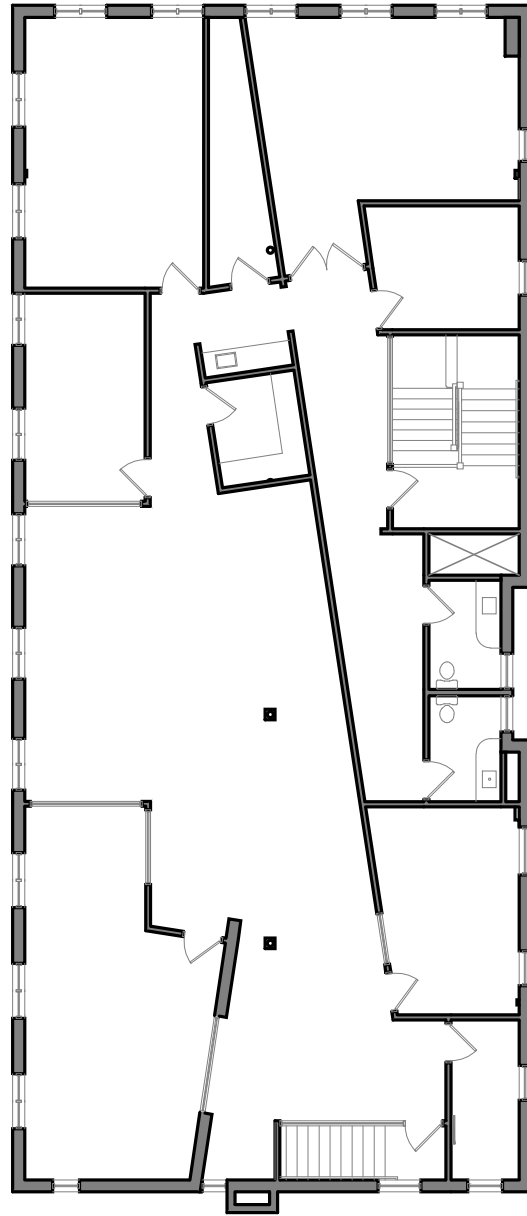

THIRD FLOOR PLAN - 4253 G.S.F.
SCALE: 1/16" = 1'-0"