

FOR LEASE > INDUSTRIAL SPACE

Brookfield Crane Buildings



19745-19775 W. Sommers Drive, Brookfield, WI

New Space Available!



Building Details

- > 19740 W. Sommers Drive: 24,000 SF (North)
- > 19745 W. Sommers Drive: 53,708 SF (East)
- > 19775 W. Sommers Drive: 59,544 SF (West)
- > Site size: 11 Acres with Outside Storage and Trailer Parking Areas
- > Clear height: 18' - 24'
- > Power: 1200 AMP, 3 Phase Power (TBV)
- > Cranes: East Building - 5 & 10 Ton
West Building - 5 Ton

Available Space

- > 19745 W. Sommers Drive: 15,000 SF
- > 19775 W. Sommers Drive: 15,000 SF

KYLE FINK
414 982 6576 (direct)
414 426 6251 (mobile)
MILWAUKEE, WI
kyle.fink@colliers.com


STEVE SEWART
414 278 6823 (direct)
414 732 3490 (mobile)
MILWAUKEE, WI
steve.sewart@colliers.com

COLLIERS INTERNATIONAL
833 East Michigan Street, Suite 500
Milwaukee, WI 53202
www.colliers.com

FOR LEASE > INDUSTRIAL SPACE

Brookfield Crane Buildings

19745-19775 W. Sommers Drive, Brookfield, WI

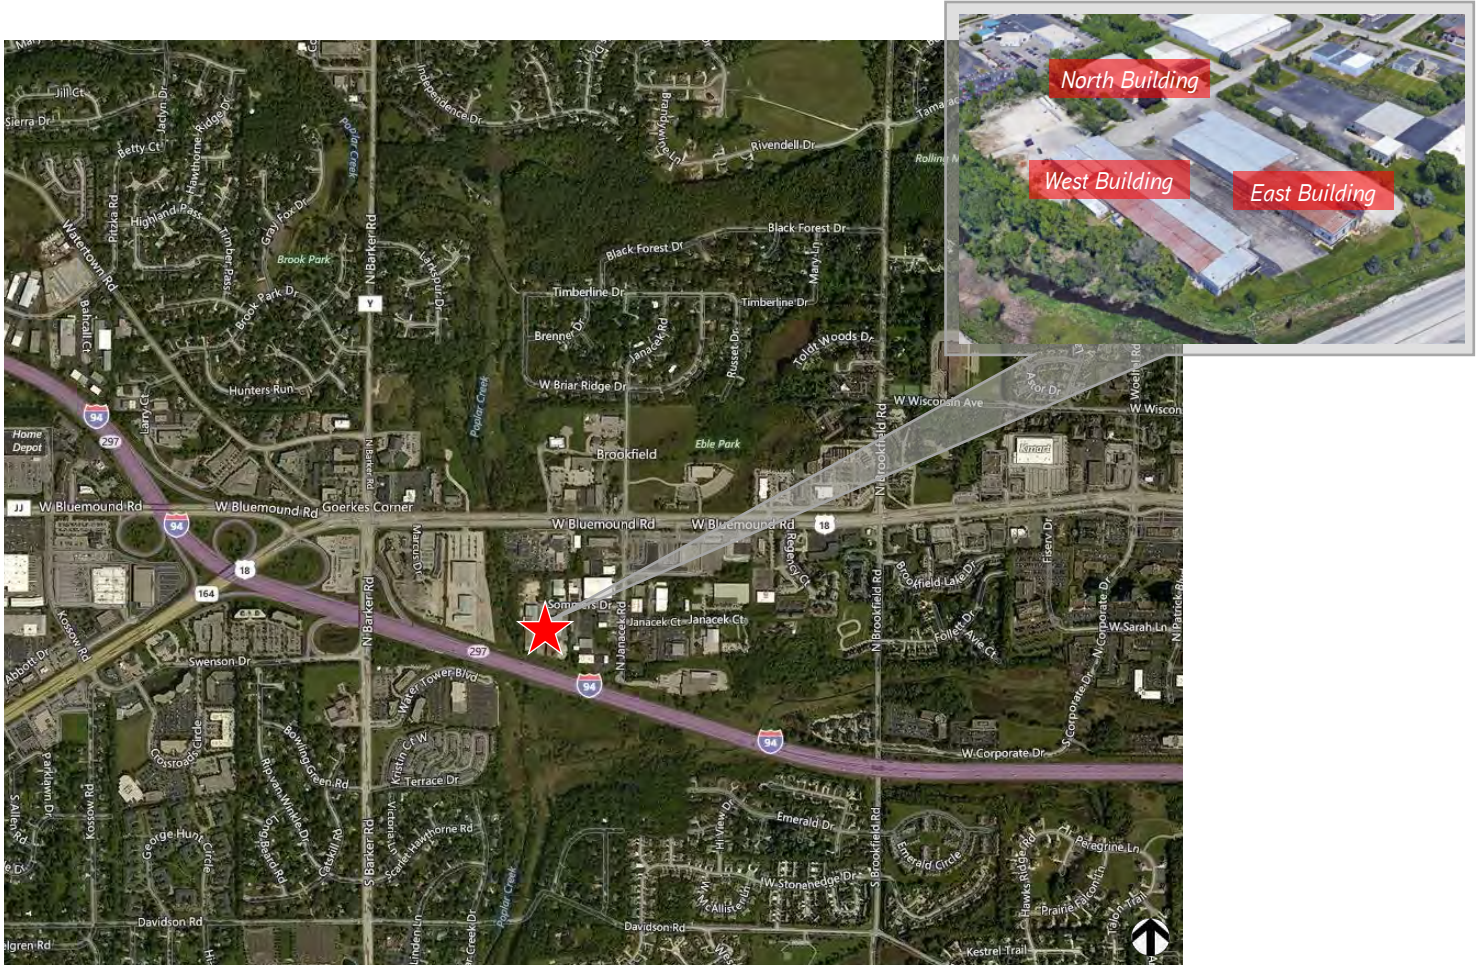

Property Highlights

- > Hard to find suburban crane space
- > Incredible freeway visibility with signage available along I-94
- > Drive-in space available, perfect for equipment and vehicle storage
- > Flexible space with multi-tenant building options available

Lease Rate

- > 19745-19775 W. Sommers Drive (*East & West*): \$3.75/SF NNN
- > Triple Net Expenses: \$1.15/SF NNN



FOR LEASE > INDUSTRIAL SPACE

East Building

19745 W. Sommers Drive, Brookfield, WI



Description

- > Total Building Size: 53,708 SF
- > Clear Height: 20' - 24'
- > Power: 1200 Amps 3 Phase
- > Shop bathroom and small office
- > Potential access to 5 ton crane

Available Space

- > Total Available: 15,000 SF
- > Loading: Three (3) 16' Grade Level Drive-Ins
One (1) Drive-Thru Bay
- > Lease Rate: \$3.75/SF NNN
- > Triple Net Expenses: \$1.15/SF




FOR LEASE > INDUSTRIAL SPACE

East Building

19745 W. Sommers Drive, Brookfield, WI



① FIRST FLOOR PLAN - 19745 SOMMER DRIVE
SCALE 1/8" = 1'-0"
NORTH

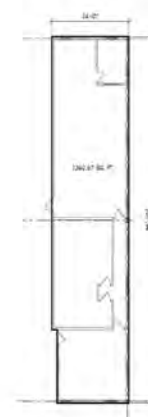

② SECOND FLOOR PLAN
SCALE 1/8" = 1'-0"
NORTH



FOR LEASE > INDUSTRIAL SPACE

West Building

19775 W. Sommers Drive, Brookfield, WI



Description

- > Total Building Size: 59,544 SF
- > Clear Height: 20'
- > Power: 1200 Amps 3 Phase (TBV)
- > Outside Storage: Large Lot Adjacent to Loading
- > Cranes: One (1) 5 Ton Bridge Crane, 15' Under Hook
- > Column Spacing: 25' x 50'
- > Second floor office also available
- > Single tenant or multi-tenant layout

Available Space


- > Total Available: 15,000 SF
- > Loading: Two (2) Interior Available Loading Docks
- > Lease Rate: \$3.75/SF NNN
- > Triple Net Expenses: \$1.15/SF



FOR LEASE > INDUSTRIAL SPACE

West Building

19775 W. Sommers Drive, Brookfield, WI

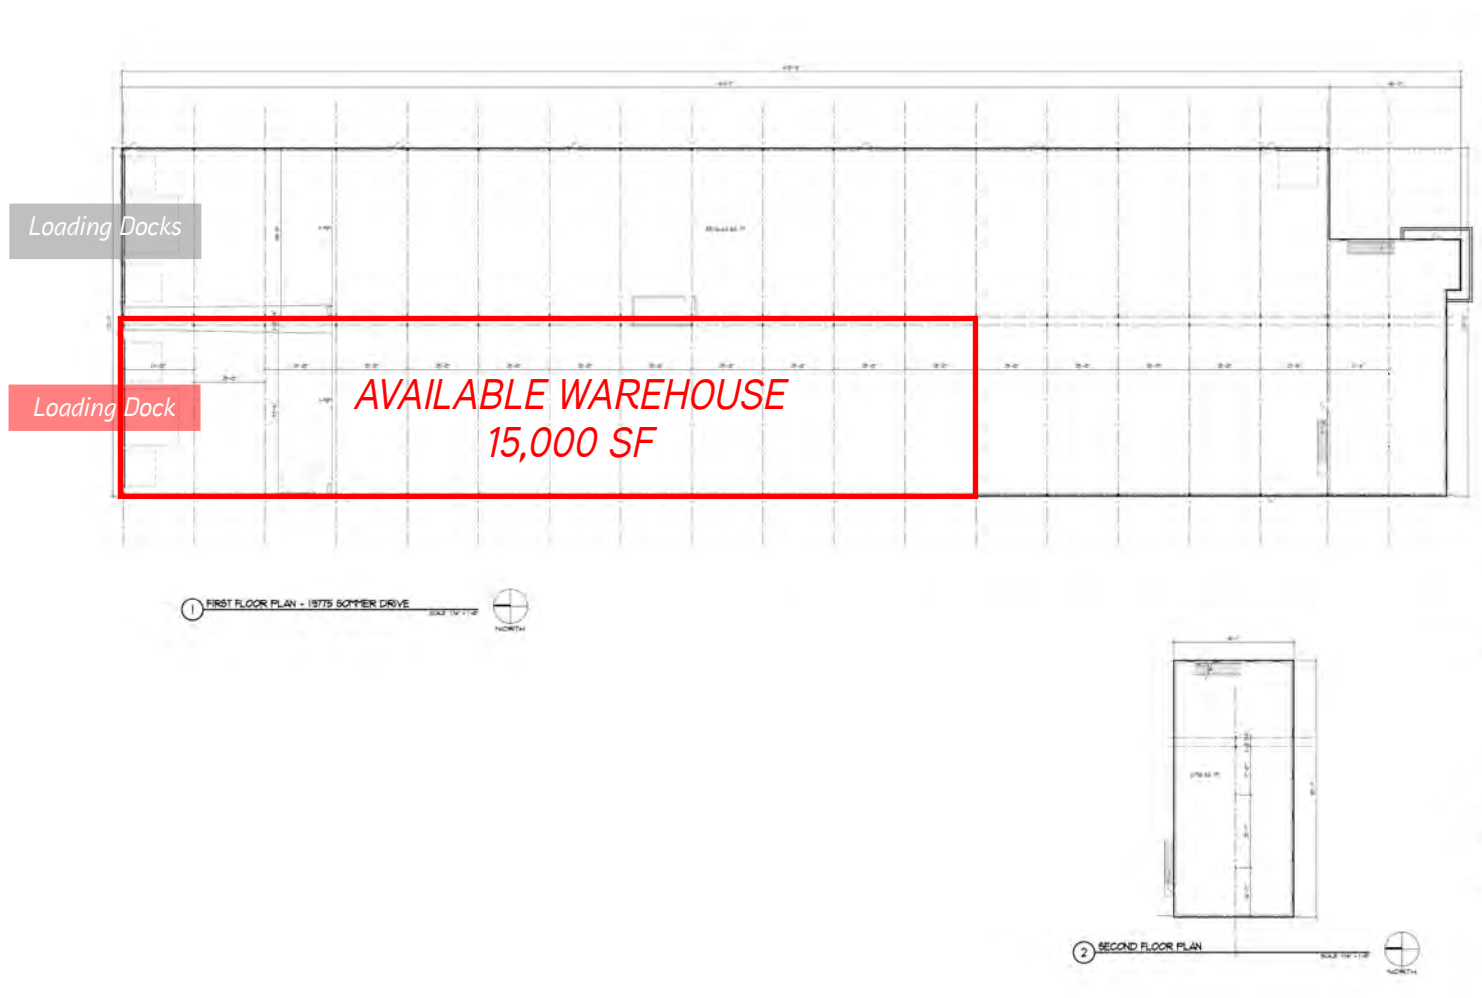

FOR LEASE > INDUSTRIAL SPACE

Brookfield Crane Buildings

19740-19775 W. Sommers Drive, Brookfield, WI



Contact Us

KYLE FINK

414 982 6576 (direct)

414 426 6251 (mobile)

MILWAUKEE, WI

kyle.fink@colliers.com

STEVE SEWART

414 278 6823 (direct)

414 732 3490 (mobile)

MILWAUKEE, WI

steve.sewart@colliers.com

COLLIERS INTERNATIONAL
833 East Michigan Street, Suite 500
Milwaukee, WI 53202

www.colliers.com

Information shown herein was provided by the Seller/Lessor and/or other third parties and has not been verified by the broker unless otherwise indicated



BROKER DISCLOSURE TO NON-RESIDENTIAL CUSTOMERS

1 Prior to negotiating on your behalf the Broker must provide you the following disclosure statement:

BROKER DISCLOSURE TO CUSTOMERS

3 You are a customer of the broker. The broker is either an agent of another party in the transaction or a subagent of another broker who is the agent of another party in the transaction. The broker, or a salesperson acting on behalf of the broker, may provide brokerage services to you. Whenever the broker is providing brokerage services to you, the broker owes you, the customer, the following duties:

- 7 ■ The duty to provide brokerage services to you fairly and honestly.
- 8 ■ The duty to exercise reasonable skill and care in providing brokerage services to you.
- 9 ■ The duty to provide you with accurate information about market conditions with a reasonable time if you request it, unless disclosure of the information is prohibited by law.
- 11 ■ The duty to disclose to you in writing certain material adverse facts about a property, unless disclosure of the information is prohibited by law (**See Lines 47-55**).
- 13 ■ The duty to protect your confidentiality. Unless the law requires it, the broker will not disclose your confidential information or the confidential information of other parties (**See Lines 22-39**).
- 15 ■ The duty to safeguard trust funds and other property the broker holds.
- 16 ■ The duty, when negotiating, to present contract proposals in an objective and unbiased manner and disclose the advantages and disadvantages of the proposals.

18 Please review this information carefully. A broker or salesperson can answer your questions about brokerage services, but if you need legal advice, tax advice, or a professional home inspection, contact an attorney, tax advisor, or home inspector. This disclosure is required by section 452.135 of the Wisconsin statutes and is for information only. It is a plain-language summary of A broker's duties to a customer under section 452.133 (1) of the Wisconsin statutes.

CONFIDENTIALITY NOTICE TO CUSTOMERS

23 BROKER WILL KEEP CONFIDENTIAL ANY INFORMATION GIVEN TO BROKER IN CONFIDENCE, OR ANY INFORMATION OBTAINED BY BROKER THAT HE OR SHE KNOWS A REASONABLE PERSON WOULD WANT TO BE KEPT CONFIDENTIAL, UNLESS THE INFORMATION MUST BE DISCLOSED BY LAW OR YOU AUTHORIZE THE BROKER TO DISCLOSE PARTICULAR INFORMATION. A BROKER SHALL CONTINUE TO KEEP THE INFORMATION CONFIDENTIAL AFTER BROKER IS NO LONGER PROVIDING BROKERAGE SERVICES TO YOU.

28 THE FOLLOWING INFORMATION IS REQUIRED TO BE DISCLOSED BY LAW:

- 29 1. MATERIAL ADVERSE FACTS, AS DEFINED IN SECTION 452.01 (5g) OF THE WISCONSIN STATUTES (**SEE LINES 47-55**).
- 30 2. ANY FACTS KNOWN BY THE BROKER THAT CONTRADICT ANY INFORMATION INCLUDED IN A WRITTEN INSPECTION REPORT ON THE PROPERTY OR REAL ESTATE THAT IS THE SUBJECT OF THE TRANSACTION.

32 TO ENSURE THAT THE BROKER IS AWARE OF WHAT SPECIFIC INFORMATION YOU CONSIDER CONFIDENTIAL, YOU MAY LIST THAT INFORMATION BELOW (**SEE LINES 35-36**). AT A LATER TIME, YOU MAY ALSO PROVIDE THE BROKER WITH OTHER INFORMATION YOU CONSIDER TO BE CONFIDENTIAL.

35 **CONFIDENTIAL INFORMATION:** _____

37 **NON-CONFIDENTIAL INFORMATION** (The following information may be disclosed by Broker):

CONSENT TO TELEPHONE SOLICITATION THE BROKER TO DISCLOSE SUCH AS FINANCIAL QUALIFICATION INFORMATION.)

41 I/We agree that the Broker and any affiliated settlement service providers (for example, a mortgage company or title company) may call our/my home or cell phone numbers regarding issues, goods and services related to the real estate transaction until I/we

43 **SEX OFFENDER REGISTRY** List Home/Cell Numbers: _____

45 Notice: You may obtain information about the sex offender registry and persons registered with the registry by contacting the
46 **DEFINITION OF MATERIAL ADVERSE FACTS** Internet at <http://offender.doc.state.wi.us/public/> or by phone at 608-240-5830.

48 A "material adverse fact" is defined in Wis. Stat. § 452.01 (5g) as an adverse fact that a party indicates is of such significance, or that is generally recognized by a competent licensee as being of such significance to a reasonable party, that it affects or would affect the party's decision to enter into a contract or agreement concerning a transaction or affects or would affect the party's decision about the terms of such a contract or agreement. An "adverse fact" is defined in Wis. Stat. § 452.01 (1e) as a condition or occurrence that a competent licensee generally recognizes will significantly and adversely affect the value of the property, significantly reduce the structural integrity of improvements to real estate, or present a significant health risk to occupants of the property; or information that indicates that a party to a transaction is not able to or does not intend to meet his or her obligations under a contract or agreement made concerning the transaction.