



For Lease
Lincoln Place

1620 SW Taylor St
Portland, OR 97205

Trevor Kafoury

Vice Chairman
+1 503 499 0050
trevor.kafoury@colliers.com

Autumn Brice

Associate Vice President
+1 503 499 0060
autumn.brice@colliers.com

Colliers


Building Highlights

- 1:1,000 parking ratio
- Secure bike parking
- Showers & lockers
- Exterior signage opportunities
- Ground floor retail
- Excellent access to I-405 & Hwy 26
- Good proximity to MAX red/blue line

Contact Brokers for Pricing Information




2nd Floor

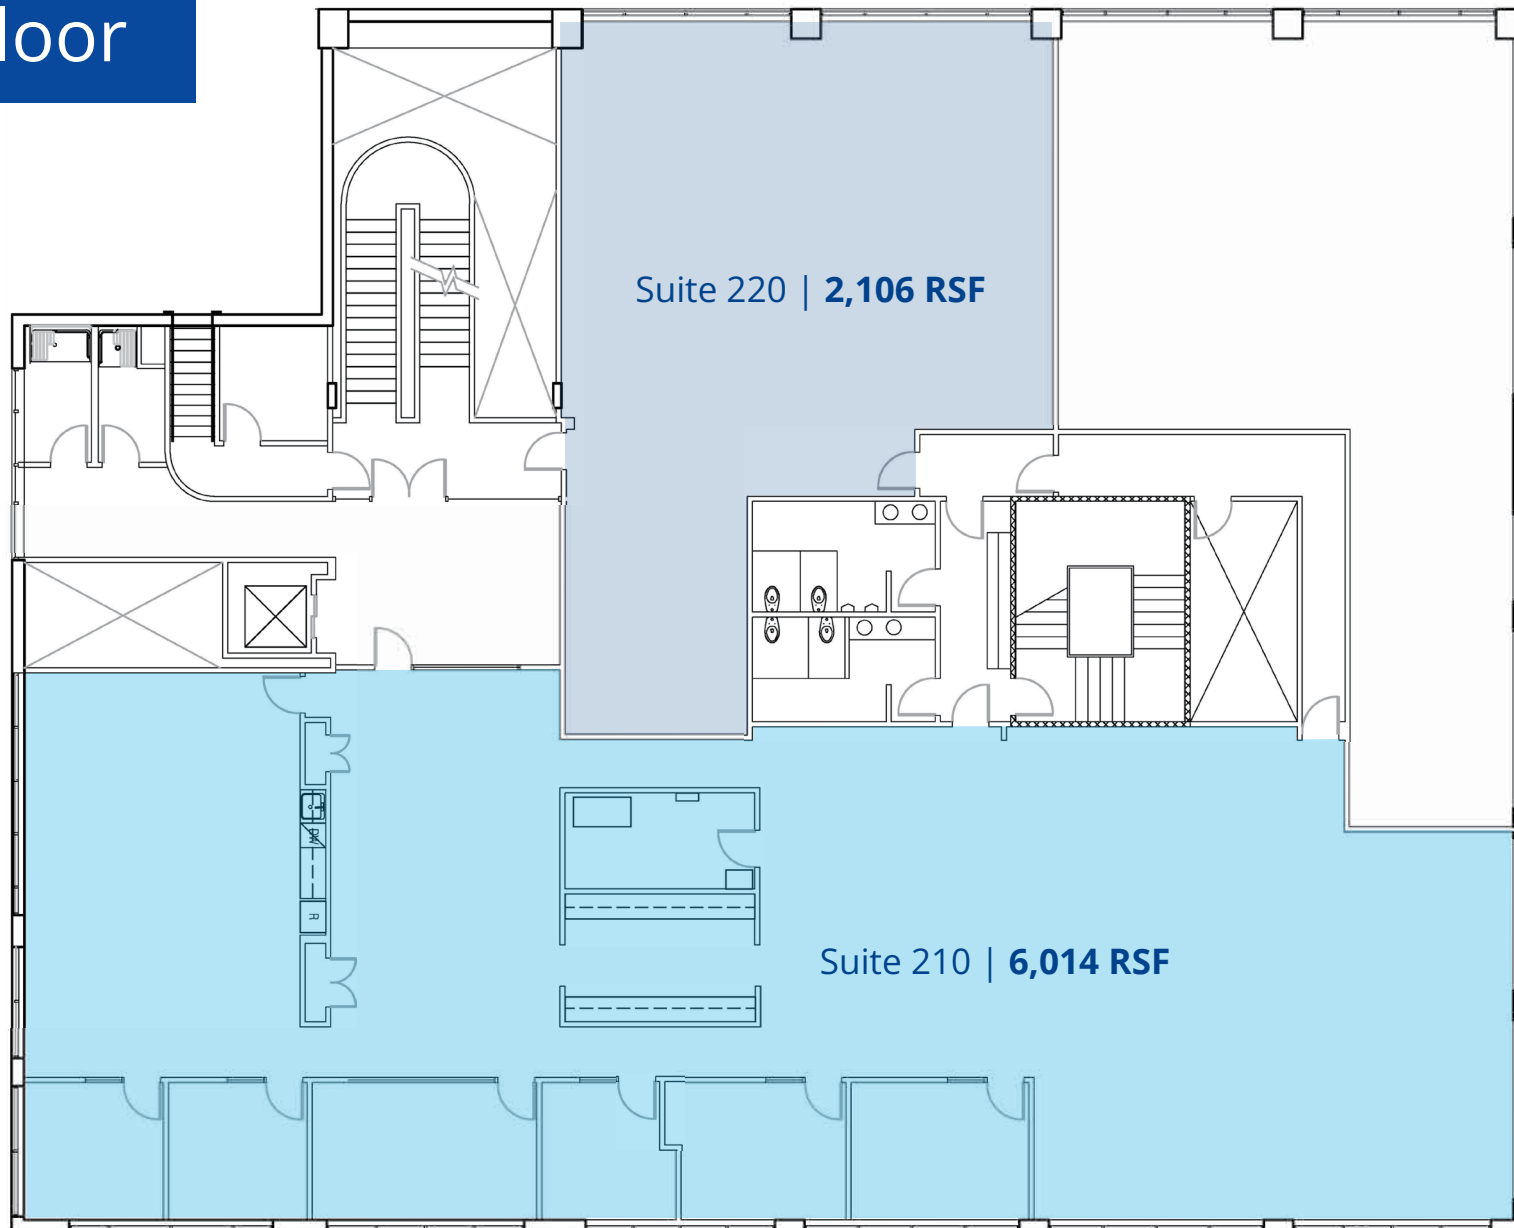

Suites 210 + 220 | **8,120 SF**


Contiguous to 13,039 RSF with ground floor + Suite 200

905 SW 16th Avenue

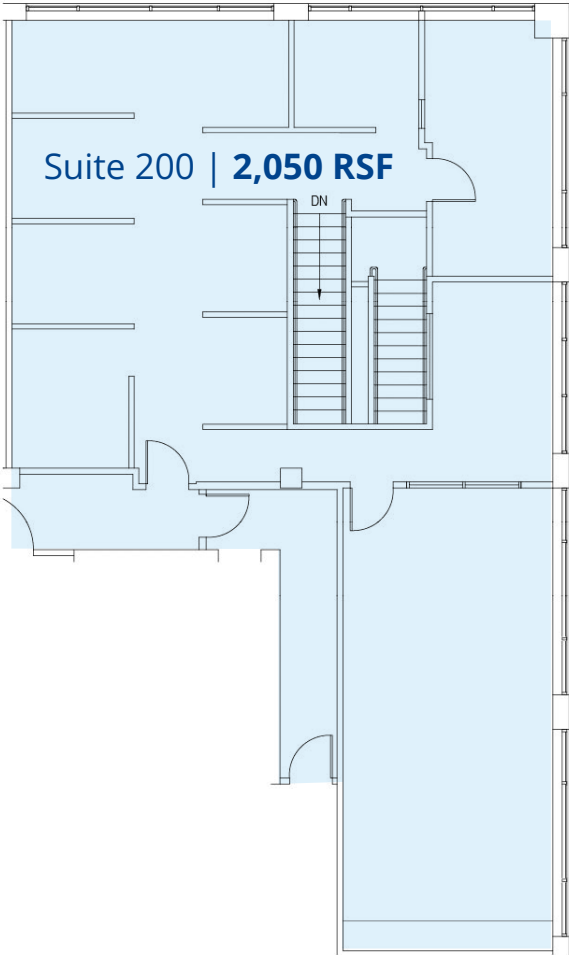

Ground Floor + Suite 200 | 4,919 SF

Connected by internal stairwell; contiguous to 13,039 RSF with Suites 210 + 220

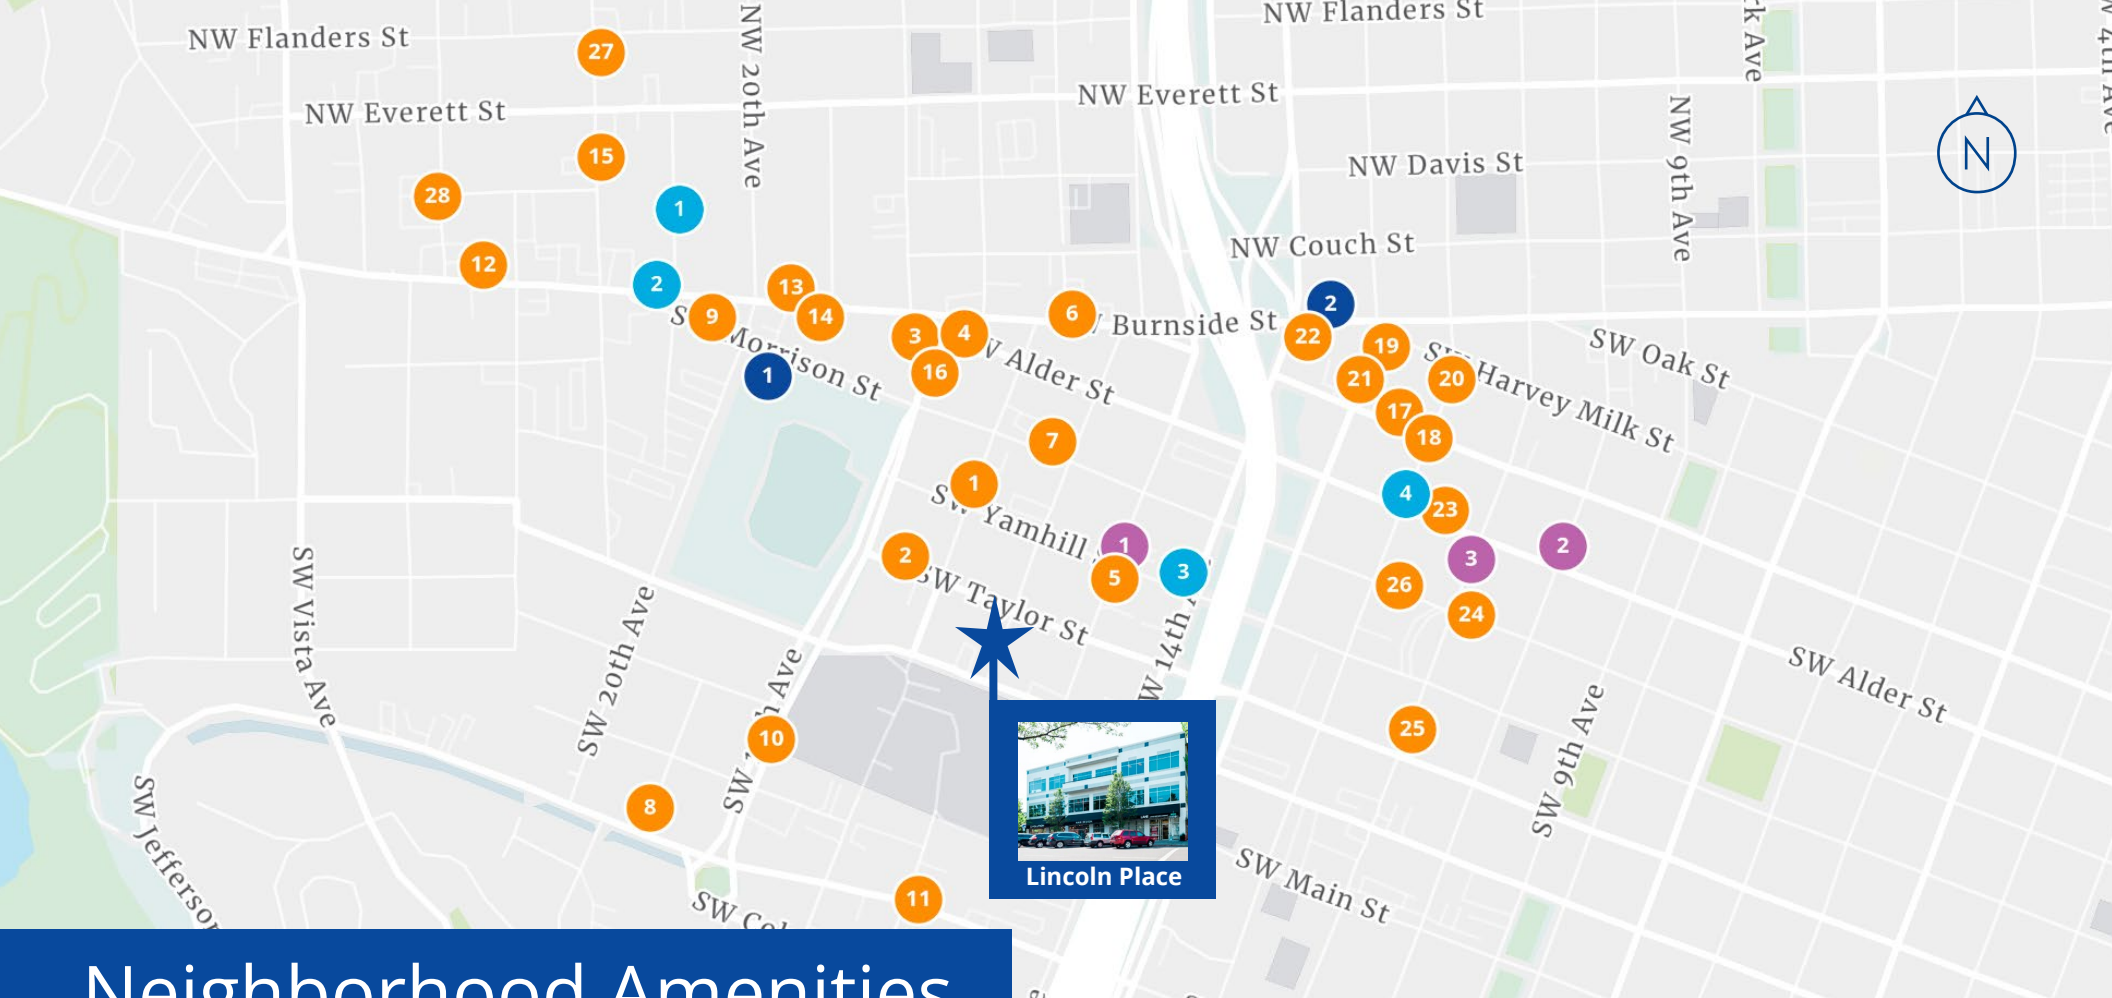

Neighborhood Amenities

● Dining

1. Coco Donuts
2. The Cheerful Bullpen
3. Hotlips Pizza
4. 22 Below
5. The 19th Hole
6. The Commodore Lounge
7. Gilda's Italian Restaurant
8. Goose Hollow Inn
9. Kingston Sports Bar & Grill
10. Kinara Thai

11. Leaky Roof Gastro Pub
12. RingSide Steakhouse
13. HunnyMilk
14. Next Level Burger
15. Kells Brewery
16. The Civic Taproom & Bottle Shop
17. Grassa
18. Lardo
19. Masu Sushi
20. Jake's Famous Crawfish
21. Nong's Khao Man Gai

22. McMenamin's Ringlers Pub
23. Multnomah Whiskey Library
24. India House
25. East India Co. Grill & Bar
26. Saint Cupcake
27. Ken's Artisan Bakery
28. Elephant's Delicatessen

● Coffee

1. Starbucks
2. Dutch Bros. Coffee

3. Super Joy Coffee Lab
4. Never Coffee

● Hotels

1. Hotel deLuxe
2. Moxy
3. Hyatt Centric

● Entertainment

1. Providence Park
2. McMenamin's Crystal Ballroom

Lincoln Place

1620 SW Taylor St | Portland ,OR



851 SW 6th Ave
Suite 1600
Portland, OR 07204
Main: +1 503 223 3123
colliers.com

Trevor Kafoury

Vice Chairman
+1 503 499 0050
trevor.kafoury@colliers.com

Autumn Brice

Associate Vice President
+1 503 499 0063
autumn.brice@colliers.com



This document/email has been prepared by Colliers for advertising and general information only. Colliers makes no guarantees, representations or warranties of any kind, expressed or implied, regarding the information including, but not limited to, warranties of content, accuracy and reliability. Any interested party should undertake their own inquiries as to the accuracy of the information. Colliers excludes unequivocally all inferred or implied terms, conditions and warranties arising out of this document and excludes all liability for loss and damages arising there from. This publication is the copyrighted property of Colliers and /or its licensor(s). © 2026. All rights reserved. This communication is not intended to cause or induce breach of an existing listing agreement.