



West Henderson INDUSTRIAL CENTER

±77,664 SF

1680 Raiders Way, Henderson, NV 89052



FOR LEASE

±77,664 SF



Located in the Heart of the West Henderson Submarket with an Abundance of Service Amenities



Situated on ±4.36 Acres



±72,739 SF Warehouse



Eleven (11) ±9' x ±10' Dock High Loading Doors



Two (2) ±12' x ±14' Grade Level Loading Doors



Fully Secured Service Yard



Office:
First Floor: ±2,304 SF
Second Floor: ±2,621 SF




Zoning:
Industrial Park (IP)



94 Auto Parking Stalls



±800 AMP, 277/480 Volt, 3-Phase Power

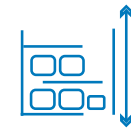

±32' Clear Height



Paul Sweetland, SIOR
+1 702 836 3750
paul.sweetland@colliers.com
License # NV-S.0043604


Jerry Doty, SIOR
+1 702 836 3735
jerry.doty@colliers.com
License # NV-S.0172045

Morgan Elson
+1 702 836 3710
morgan.elson@colliers.com
License # NV-S.184877



West Henderson INDUSTRIAL CENTER

±77,664 TOTAL SF*

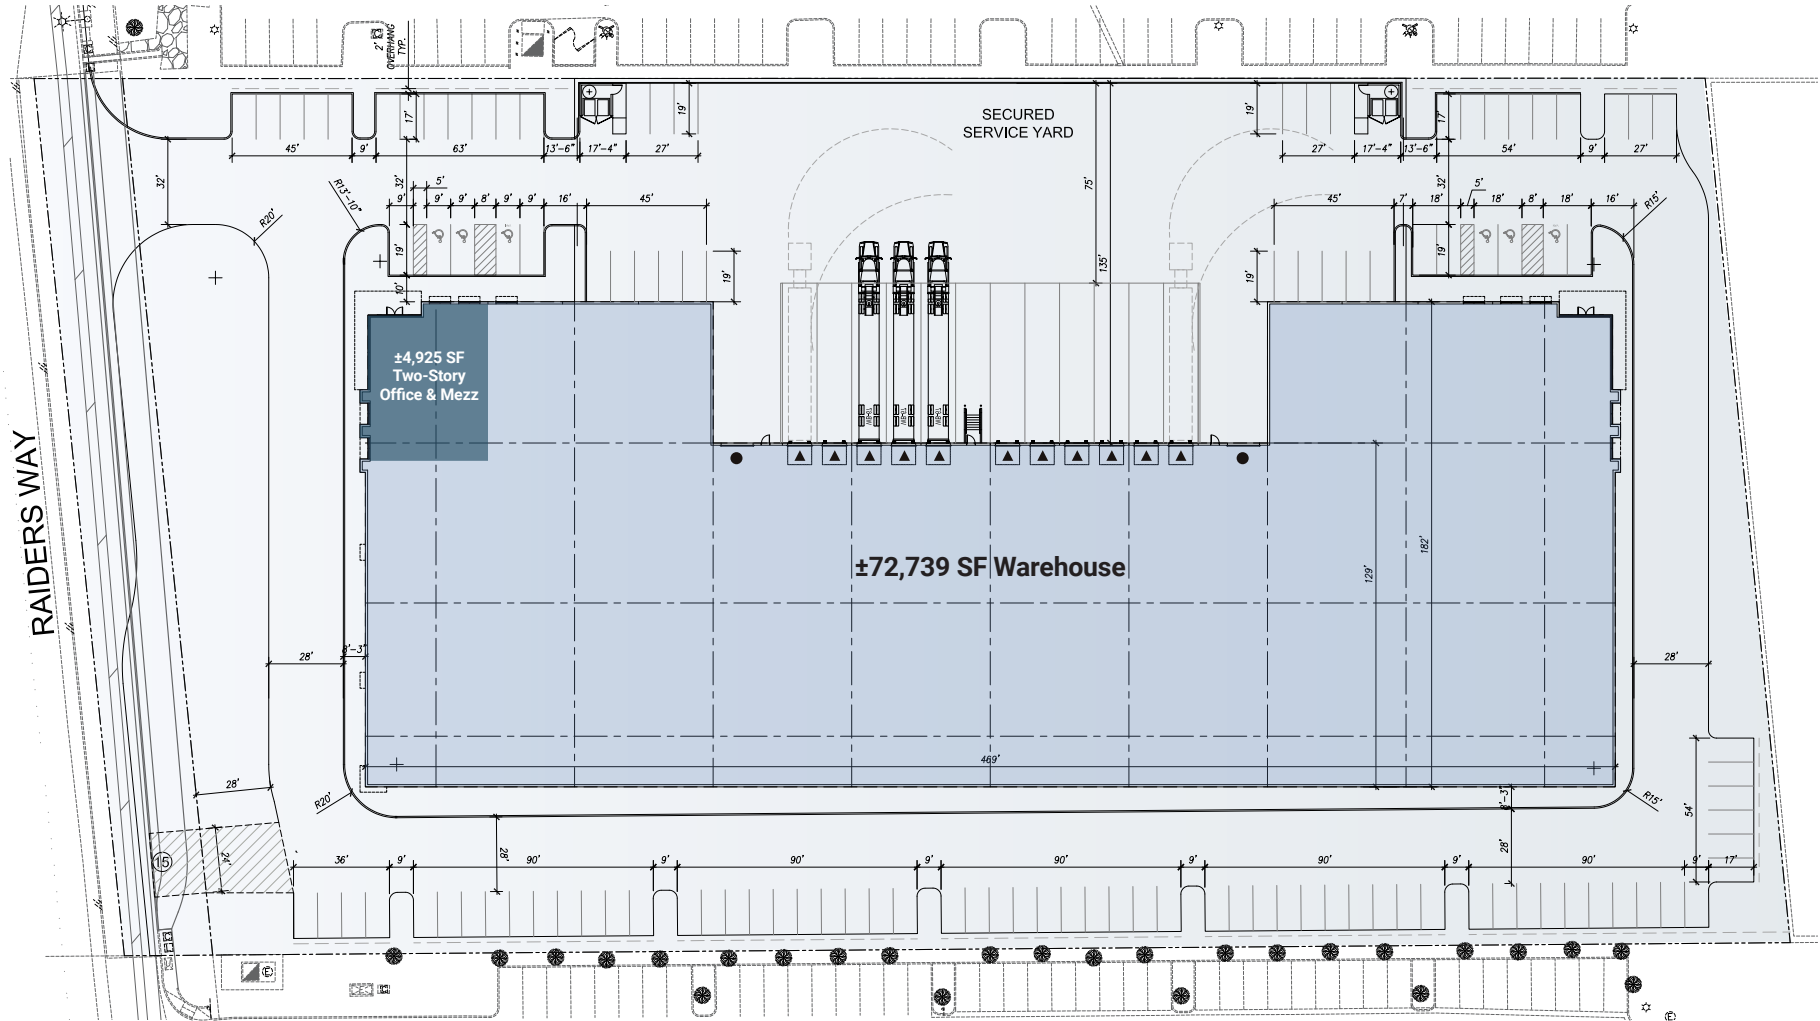

N Not to scale. For illustration purposes only.
 ▲ = Dock Doors
● = Grade Doors
*This number includes two-story office / mezzanine spaces

Paul Sweetland, SIOR
 +1 702 836 3750
 paul.sweetland@colliers.com
 License # NV-S.0043604


Jerry Doty, SIOR
 +1 702 836 3735
 jerry.doty@colliers.com
 License # NV-S.0172045

Morgan Elson
 +1 702 836 3710
 morgan.elson@colliers.com
 License # NV-S.184877




West Henderson INDUSTRIAL CENTER

OFFICE PLANS

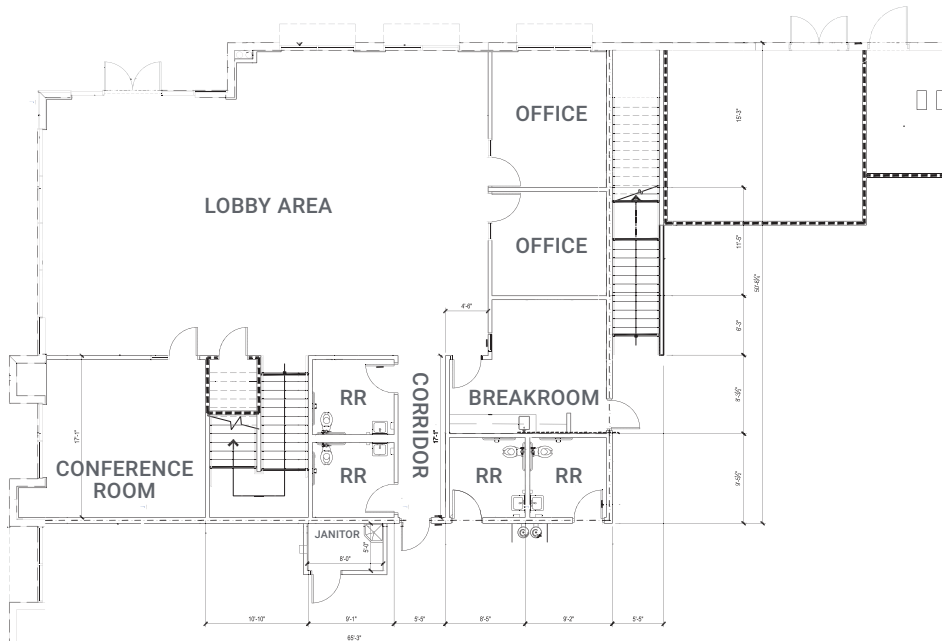

FIRST FLOOR ±2,304 SF

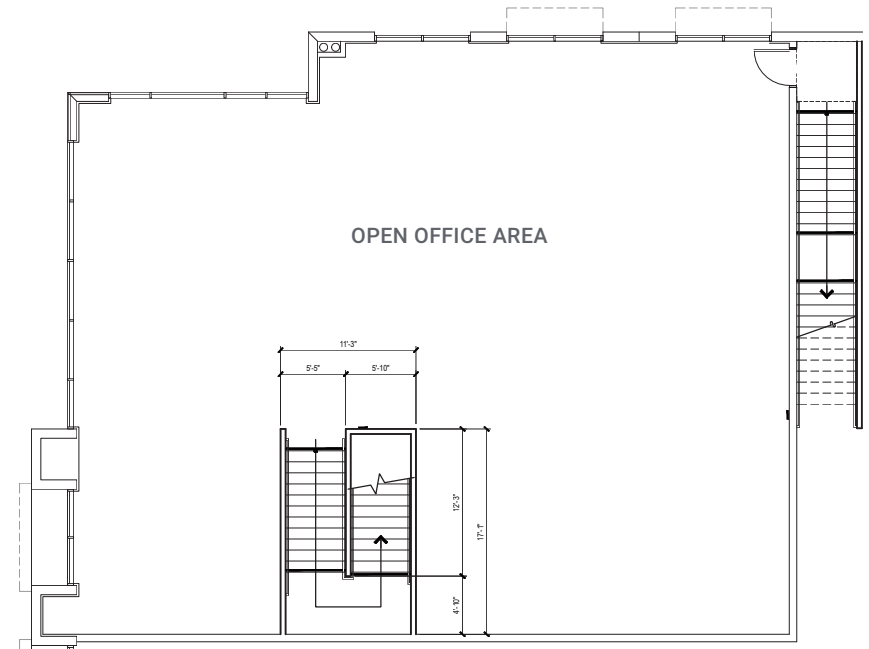

SECOND FLOOR ±2,621 SF

 Not to scale. For illustration purposes only.

Paul Sweetland, SIOR
+1 702 836 3750
paul.sweetland@colliers.com
License # NV-S.0043604

Jerry Doty, SIOR
+1 702 836 3735
jerry.doty@colliers.com
License # NV-S.0172045

Morgan Elson
+1 702 836 3710
morgan.elson@colliers.com
License # NV-S.184877



West Henderson INDUSTRIAL CENTER

INTERIOR PHOTOS



Paul Sweetland, SIOR
+1 702 836 3750
paul.sweetland@colliers.com
License # NV-S.0043604

Jerry Doty, SIOR
+1 702 836 3735
jerry.doty@colliers.com
License # NV-S.0172045

Morgan Elson
+1 702 836 3710
morgan.elson@colliers.com
License # NV-S.184877



West Henderson



E STARR & I-15 INTERCHANGE



ST ROSE & I-15 INTERCHANGE



1.8 miles to I-15



9.5 miles to the I-215



10.1 miles to Harry Reid International Airport



10 miles to Las Vegas Strip

FOR LEASE

West Henderson INDUSTRIAL CENTER



Paul Sweetland, SIOR

+1 702 836 3750

paul.sweetland@colliers.com

License # NV-S.0043604

Jerry Doty, SIOR

+1 702 836 3735

jerry.doty@colliers.com

License # NV-S.0172045

Morgan Elson

+1 702 836 3710

morgan.elson@colliers.com

License # NV-S.184877

About Colliers International

Colliers is a global diversified professional services and investment management company. Operating through three industry-leading platforms – Real Estate Services, Engineering, and Investment Management – we have a proven business model, an enterprising culture, and a unique partnership philosophy that drives growth and value creation. For 30 years, Colliers has consistently delivered approximately 20% compound annual returns for shareholders, fueled by visionary leadership, significant inside ownership and substantial recurring earnings. With annual revenues exceeding \$4.8 billion, a team of 23,000 professionals, and \$99 billion in assets under management, Colliers remains committed to accelerating the success of our clients, investors, and people worldwide. Learn more at corporate.colliers.com, X @Colliers or LinkedIn.

This document/email has been prepared by Colliers for advertising and general information only. Colliers makes no guarantees, representations or warranties of any kind, expressed or implied, regarding the information including, but not limited to, warranties of content, accuracy and reliability. Any interested party should undertake their own inquiries as to the accuracy of the information. Colliers excludes unequivocally all inferred or implied terms, conditions and warranties arising out of this document and excludes all liability for loss and damages arising there from. This publication is the copyrighted property of Colliers and /or its licensor(s).

© 2025. All rights reserved. This communication is not intended to cause or induce breach of an existing listing agreement.