

FOR LEASE > ± 2.5 ACRE TRAILER YARD



Pinole Point Business Park

2900 ATLAS ROAD | RICHMOND, CA



Property Features

- > 2.5 acre paved and secure yard
- > Lighted yard area
- > State of California Enterprise Zone
- > Striped truck trailer spaces
- > Available Immediately
- > Located within the prestigious Pinole Point Business Park
- > Corporate neighbors include: Restoration Hardware, Bio-Rad, UPS, Serena & Lily, Whole Foods Market, and International Delicacies.

Lease Rate: \$0.18 PSF

Contact Us

TODD SEVERSON, SIOR
+1 510 433 5810
todd.severson@colliers.com
CA License No. 00986770

GREIG LAGOMARSINO, SIOR
+1 510 433 5809
greig.lago@colliers.com
CA License No. 01063817

GRANT DIEDE
+1 510 433 5854
grant.diede@colliers.com
CA Lic. No. 02020428

The information furnished has been obtained from sources we deem reliable and is submitted subject to errors, omissions and changes. Although Colliers International has no reason to doubt its accuracy, we do not guarantee it. All information should be verified by the recipient prior to lease, purchase, exchange, or execution of legal documents. © 2018 Colliers International


COLLIERS INTERNATIONAL
1999 Harrison St, Suite 1750
Oakland, CA 94612
www.colliers.com/oakland

FOR LEASE > ± 2.5 ACRE TRAILER YARD



Pinole Point Business Park

2900 ATLAS ROAD | RICHMOND, CA

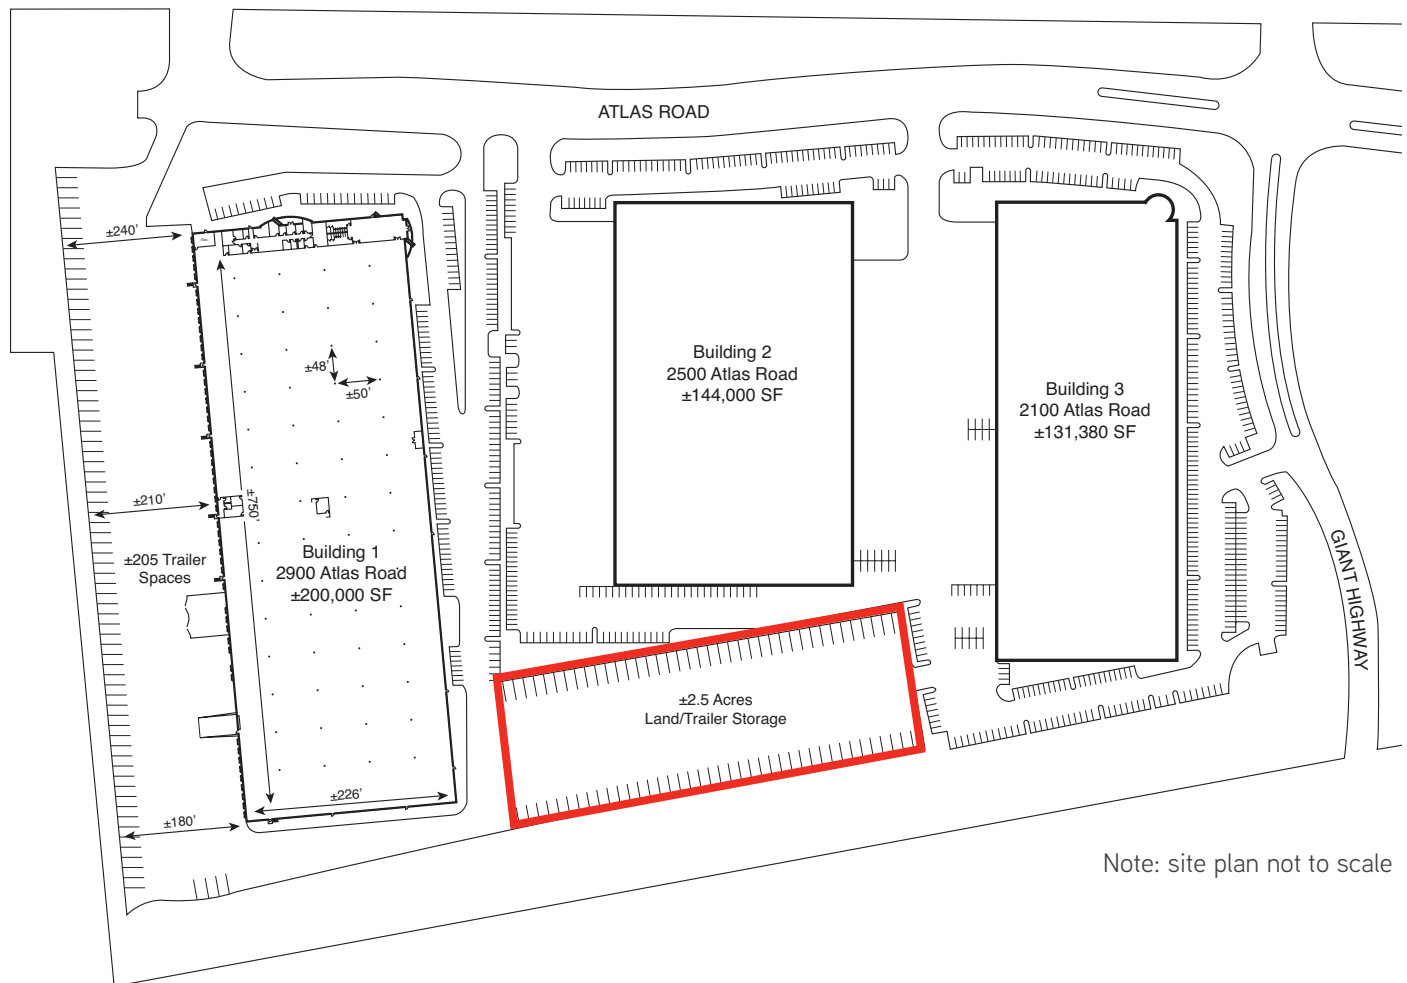

Note: site plan not to scale

Contact Us

TODD SEVERSON, SIOR
+1 510 433 5810
todd.severson@colliers.com
CA License No. 00986770

GREIG LAGOMARSINO, SIOR
+1 510 433 5809
greig.lago@colliers.com
CA License No. 01063817

GRANT DIEDER
+1 510 433 5854
grant.diede@colliers.com
CA License No. 02020428

The information furnished has been obtained from sources we deem reliable and is submitted subject to errors, omissions and changes. Although Colliers International has no reason to doubt its accuracy, we do not guarantee it. All information should be verified by the recipient prior to lease, purchase, exchange, or execution of legal documents. © 2018 Colliers International

COLLIERS INTERNATIONAL
1999 Harrison St, Suite 1750
Oakland, CA 94612
www.colliers.com/oakland

FOR LEASE > ± 2.5 ACRE TRAILER YARD



Pinole Point Business Park

2900 ATLAS ROAD | RICHMOND, CA



Contact Us

TODD SEVERSON, SIOR
+1 510 433 5810
todd.severson@colliers.com
CA License No. 00986770

GREIG LAGOMARSINO, SIOR
+1 510 433 5809
greig.lago@colliers.com
CA License No. 01063817

GRANT DIEDE
+1 510 433 5854
grant.diede@colliers.com
CA Lic. No. 02020428

The information furnished has been obtained from sources we deem reliable and is submitted subject to errors, omissions and changes. Although Colliers International has no reason to doubt its accuracy, we do not guarantee it. All information should be verified by the recipient prior to lease, purchase, exchange, or execution of legal documents. © 2018 Colliers International

COLLIERS INTERNATIONAL
1999 Harrison St, Suite 1750
Oakland, CA 94612
www.colliers.com/oakland