

FOR LEASE > Light Industrial Space

Edenvale Business Park

6276-6300 San Ignacio Avenue | SAN JOSE, CA

Current Available Units

Building	Suite #	Rentable SF	Suite Description	% HVAC	Lockbox	Available
6292	E&F	3,488	20% Office	20%	Yes	Now

Exclusive Agent:

David Mein

Senior Vice President

+1 408 891 6504

david.mein@colliers.com



Lic. No. 00956322



This document has been prepared by Colliers International for advertising and general information only. Colliers International makes no guarantees, representations or warranties of any kind, expressed or implied, regarding the information including, but not limited to, warranties of content, accuracy and reliability. Any interested party should undertake their own inquiries as to the accuracy of the information. Colliers International excludes unequivocally all inferred or implied terms, conditions and warranties arising out of this document and excludes all liability for loss and damages arising there from. This publication is the copyrighted property of Colliers International and/or its licensor(s). ©2018. All rights reserved.

Colliers International
450 West Santa Clara Street
San Jose, CA 95113
P: +1 408 282 3800

Edenvale Business Park > Site Plan

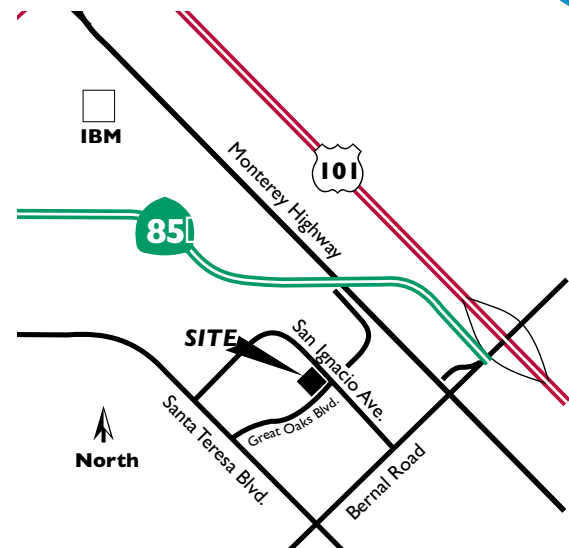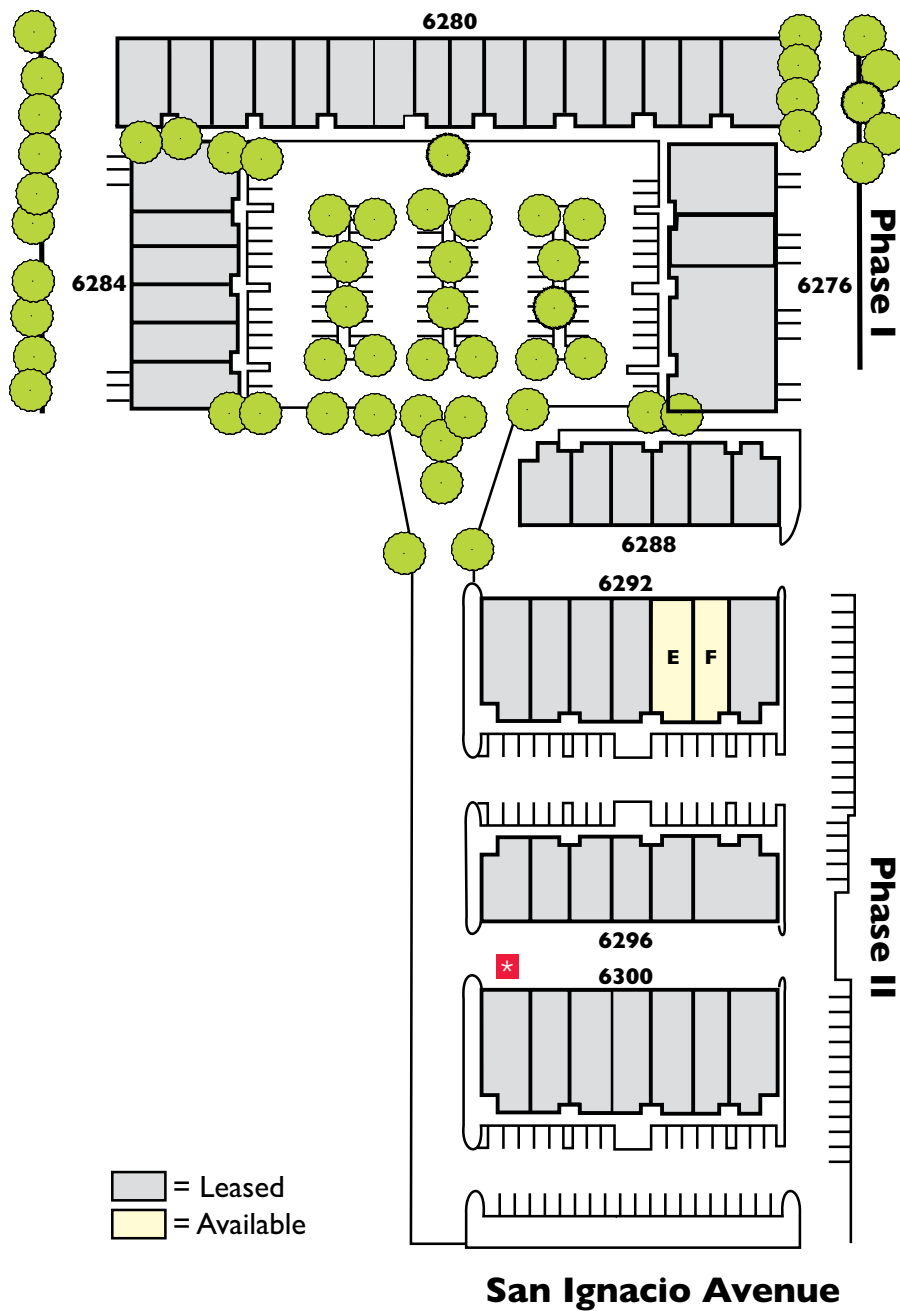

Exclusive Agent:

David Mein

Senior Vice President

+1 408 891 6504

david.mein@colliers.com

Lic. No. 00956322


Drawings not exact/not to scale. The information furnished has been obtained from sources we deem reliable and is submitted subject to errors, omissions and changes. Although Colliers International has no reason to doubt its accuracy, we do not guarantee it. All information should be verified by the recipient prior to lease, purchase, exchange, or execution of legal documents. © 2018 Colliers International



Accelerating success.

Edenvale Business Park

6292 San Ignacio Avenue, Suite E&F | 3,488 SF

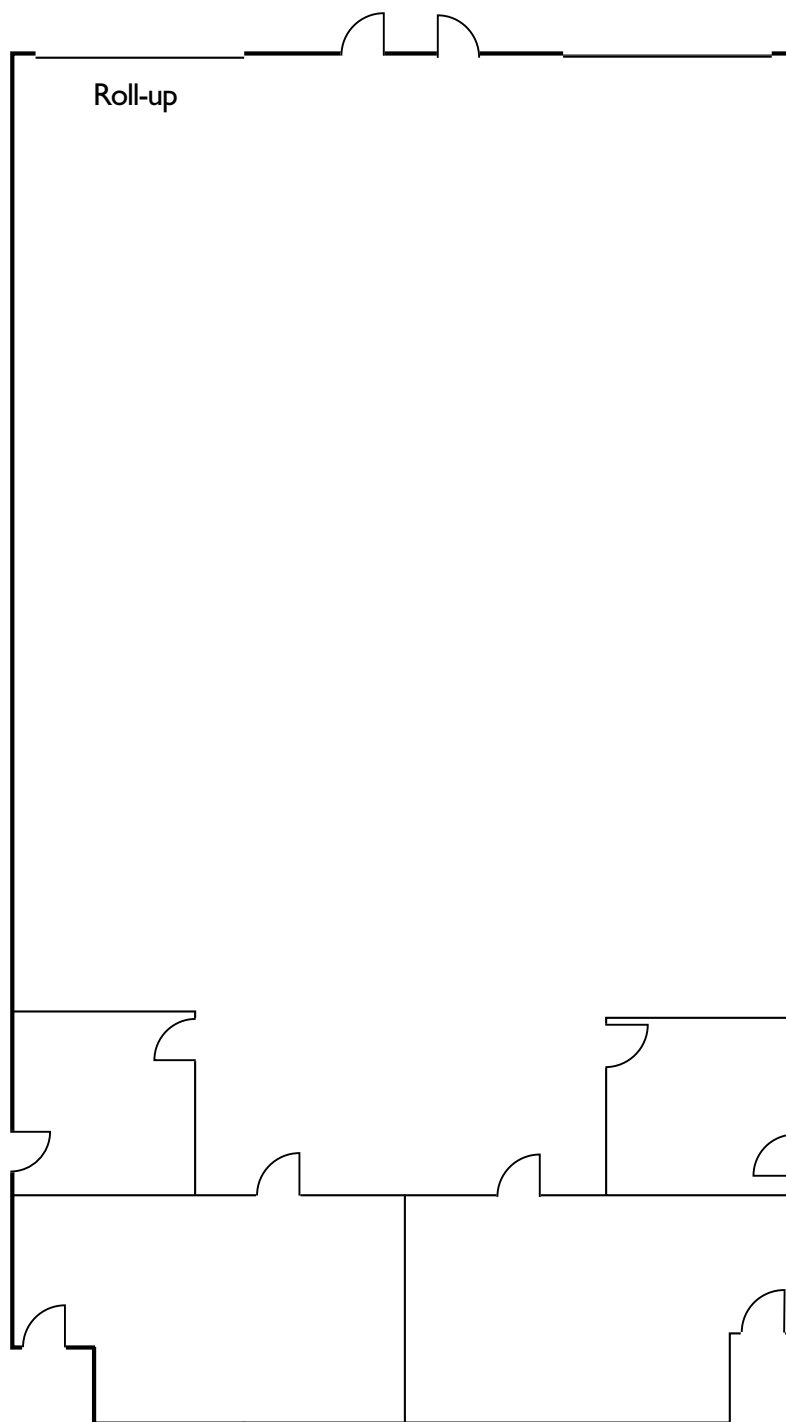

DRAWINGS NOT EXACT/NOT TO SCALE
© 2018 Colliers International

Exclusive Agent:

David Mein

Senior Vice President

+1 408 891 6504

david.mein@colliers.com

Lic. No. 00956322



Accelerating success.