

FOR LEASE > ±1,997 to ±56,947 SF AVAILABLE

333 Ravenswood Avenue

SRI INTERNATIONAL CAMPUS | MENLO PARK, CA



Building Amenities

- > High-quality office space
- > Central Menlo Park location
- > Excellent access to US 101 & I-280
- > ±5 Minute walk to Menlo Park Caltrain Station
- > Walking distance to Downtown Menlo Park
- > Minutes to Downtown Palo Alto
- > Around the corner from Burgess Park (pool, tennis, basketball, gym, & playing fields)
- > Access to on-site cafeteria
- > Membership to fitness center with showers available
- > Theater auditorium & conference center can be made available
- > Available Q2 2018



DOUG MARKS

doug.marks@colliers.com

+1 650 486 2222

CA License No. 01094755

COLLIERS INTERNATIONAL

203 Redwood Shores Pkwy, Ste 125

Redwood City, CA 94065

colliers.com/redwoodcity

FOR LEASE > ±1,997 to ±56,947 SF AVAILABLE

333 Ravenswood Avenue

SRI INTERNATIONAL CAMPUS | MENLO PARK, CA



AVAILABILITY



BUILDING	AVAILABLE SF	FLOOR	PRICE
B	±12,000 to ±29,155	2nd	\$4.00 FS
108	±1,997	2nd	\$4.00 FS
203	±2,500 to ±8,330	Single Story	\$3.50 FS
205	±2,500 to ±8,312	Single Story	\$3.50 FS
320	±2,500 to ±9,153	Single Story	\$3.50 FS

DOUG MARKS

doug.marks@colliers.com

+1 650 486 2222

CA License No. 01094755

COLLIERS INTERNATIONAL

203 Redwood Shores Pkwy, Ste 125

Redwood City, CA 94065

colliers.com/redwoodcity


FOR LEASE > ±1,997 to ±56,947 SF AVAILABLE

333 Ravenswood Avenue

SRI INTERNATIONAL CAMPUS | MENLO PARK, CA



SITE AERIAL

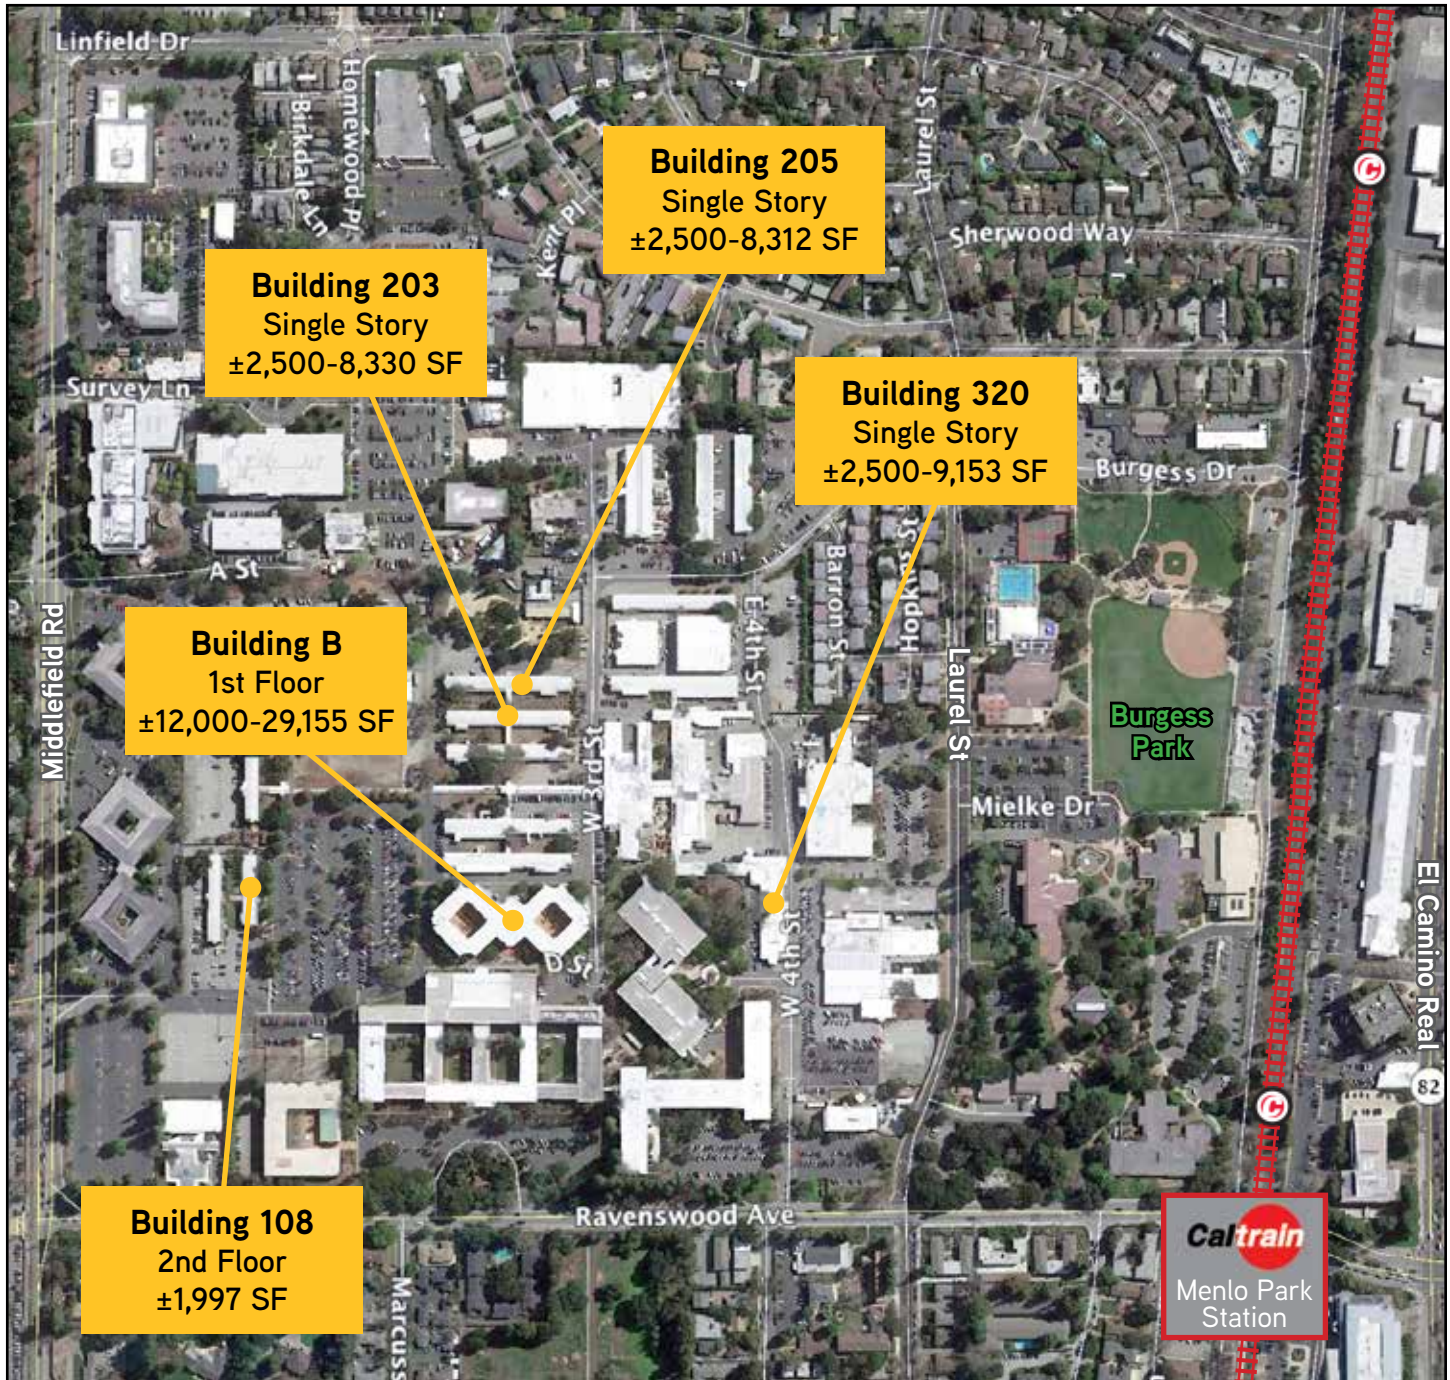

DOUG MARKS
doug.marks@colliers.com
+1 650 486 2222
CA License No. 01094755

COLLIERS INTERNATIONAL
203 Redwood Shores Pkwy, Ste 125
Redwood City, CA 94065
colliers.com/redwoodcity

FOR LEASE > ±1,997 to ±56,947 SF AVAILABLE

333 Ravenswood Avenue

SRI INTERNATIONAL CAMPUS | MENLO PARK, CA



FLOOR PLAN > Building B | 1st Floor ±12,000 to ±29,155 SF



Drawings Not Exact/Not To Scale. The information furnished has been obtained from sources we deem reliable and is submitted subject to errors, omissions and changes. Although Colliers International has no reason to doubt its accuracy, we do not guarantee it. All information should be verified by the recipient prior to lease, purchase, exchange, or execution of legal documents. © 2018 Colliers International

DOUG MARKS
doug.marks@colliers.com
+1 650 486 2222
CA License No. 01094755

COLLIERS INTERNATIONAL
203 Redwood Shores Pkwy, Ste 125
Redwood City, CA 94065
colliers.com/redwoodcity

FOR LEASE > ±1,997 to ±56,947 SF AVAILABLE

333 Ravenswood Avenue

SRI INTERNATIONAL CAMPUS | MENLO PARK, CA



INTERIOR PHOTOS > Building B



DOUG MARKS

doug.marks@colliers.com

+1 650 486 2222

CA License No. 01094755

COLLIERS INTERNATIONAL

203 Redwood Shores Pkwy, Ste 125

Redwood City, CA 94065

colliers.com/redwoodcity

FOR LEASE > ±1,997 to ±56,947 SF AVAILABLE


333 Ravenswood Avenue

SRI INTERNATIONAL CAMPUS | MENLO PARK, CA



FLOOR PLAN > Building 108 | 2nd Floor > ±1,997 SF

565 Middlefield Road

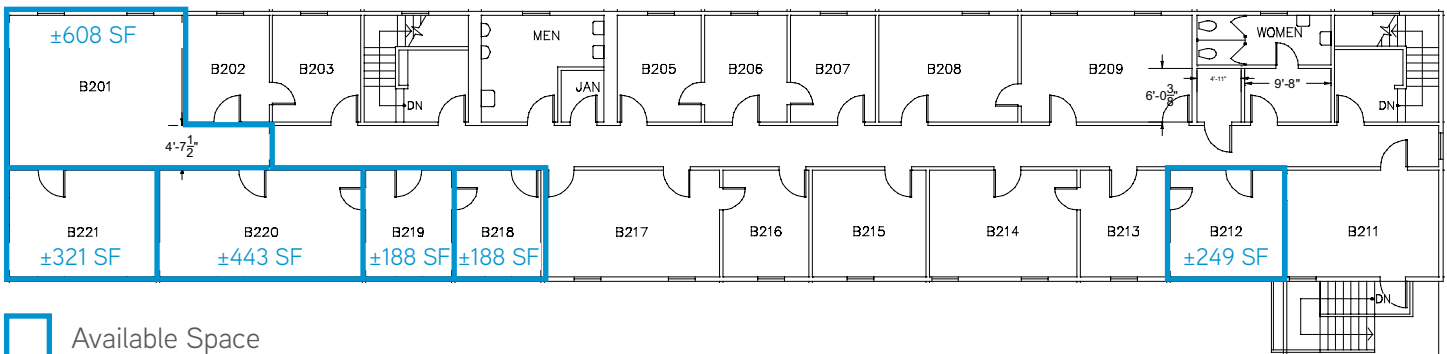

Drawings Not Exact/Not To Scale. The information furnished has been obtained from sources we deem reliable and is submitted subject to errors, omissions and changes. Although Colliers International has no reason to doubt its accuracy, we do not guarantee it. All information should be verified by the recipient prior to lease, purchase, exchange, or execution of legal documents. © 2018 Colliers International

DOUG MARKS
doug.marks@colliers.com
+1 650 486 2222
CA License No. 01094755

COLLIERS INTERNATIONAL
203 Redwood Shores Pkwy, Ste 125
Redwood City, CA 94065
colliers.com/redwoodcity


FOR LEASE > ±1,997 to ±56,947 SF AVAILABLE

333 Ravenswood Avenue

SRI INTERNATIONAL CAMPUS | MENLO PARK, CA



FLOOR PLAN > Building 203 > ±2,500 to ±8,330 SF

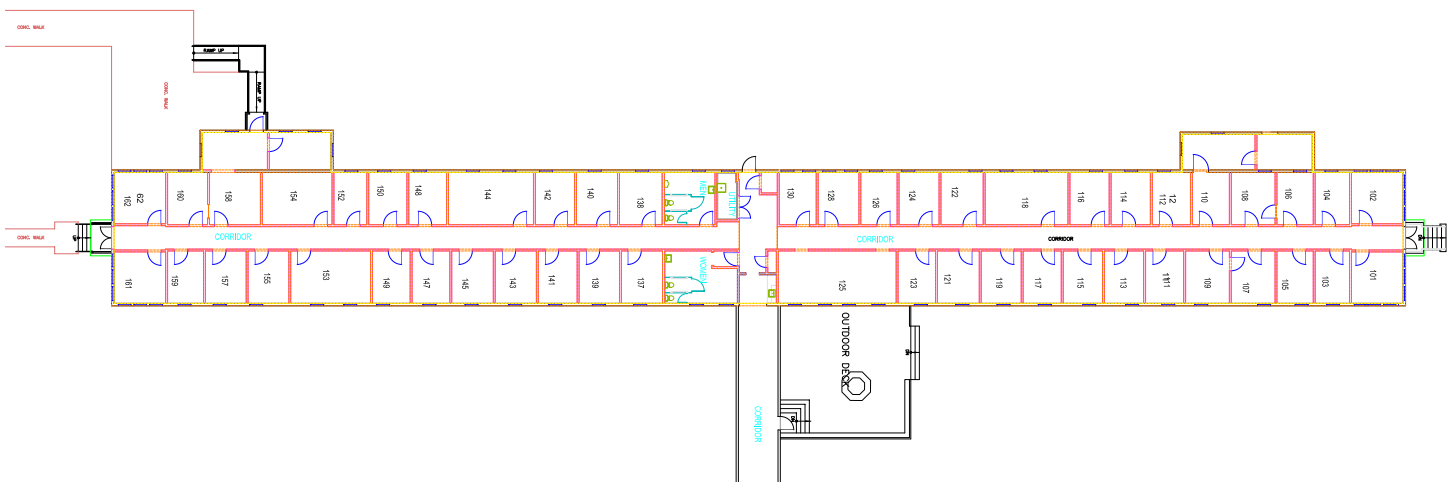

Drawings Not Exact/Not To Scale. The information furnished has been obtained from sources we deem reliable and is submitted subject to errors, omissions and changes. Although Colliers International has no reason to doubt its accuracy, we do not guarantee it. All information should be verified by the recipient prior to lease, purchase, exchange, or execution of legal documents. © 2018 Colliers International

DOUG MARKS
doug.marks@colliers.com
+1 650 486 2222
CA License No. 01094755

COLLIERS INTERNATIONAL
203 Redwood Shores Pkwy, Ste 125
Redwood City, CA 94065
colliers.com/redwoodcity


FOR LEASE > ±1,997 to ±56,947 SF AVAILABLE

333 Ravenswood Avenue

SRI INTERNATIONAL CAMPUS | MENLO PARK, CA



FLOOR PLAN > Building 205 > ±2,500 to ±8,312 SF

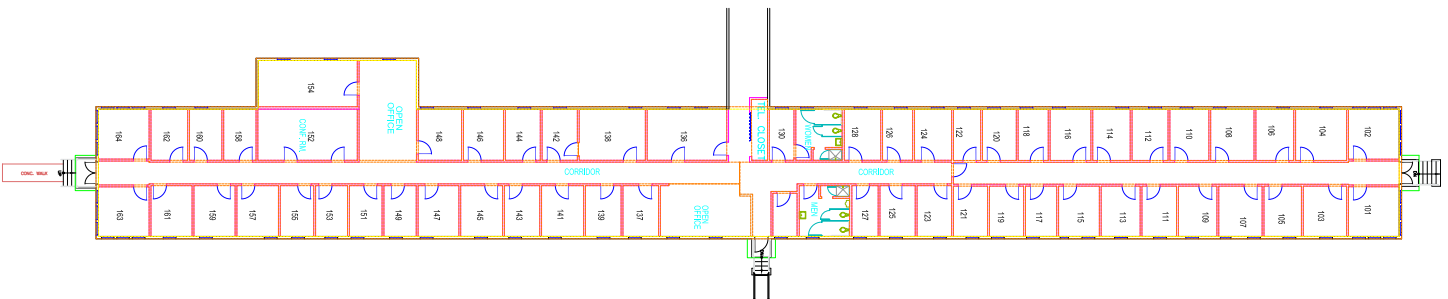

Drawings Not Exact/Not To Scale. The information furnished has been obtained from sources we deem reliable and is submitted subject to errors, omissions and changes. Although Colliers International has no reason to doubt its accuracy, we do not guarantee it. All information should be verified by the recipient prior to lease, purchase, exchange, or execution of legal documents. © 2018 Colliers International

DOUG MARKS
doug.marks@colliers.com
+1 650 486 2222
CA License No. 01094755

COLLIERS INTERNATIONAL
203 Redwood Shores Pkwy, Ste 125
Redwood City, CA 94065
colliers.com/redwoodcity



FOR LEASE > ±1,997 to ±56,947 SF AVAILABLE

333 Ravenswood Avenue

SRI INTERNATIONAL CAMPUS | MENLO PARK, CA



FLOOR PLAN > Building 320 > ±2,500 to ±9,153 SF

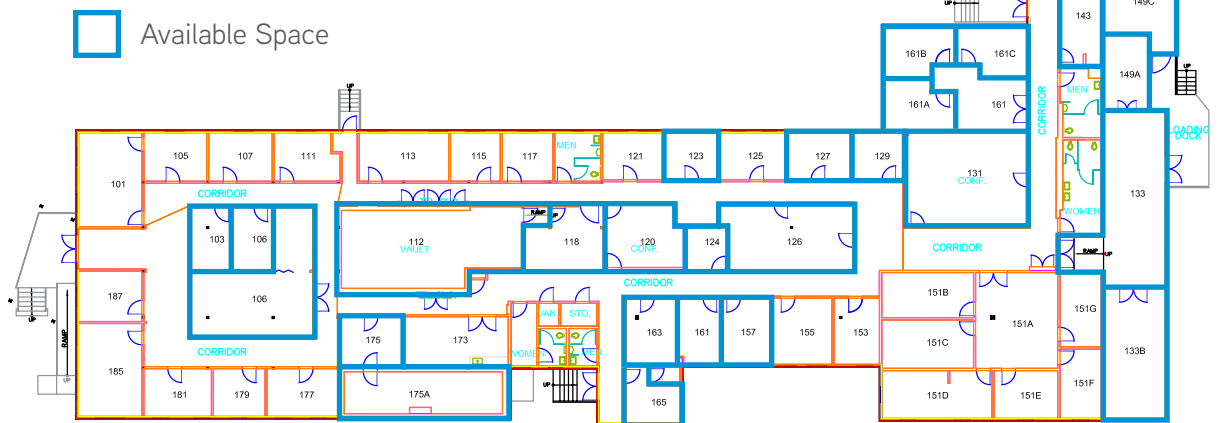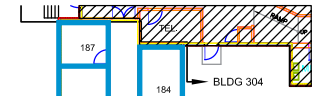

FOR LEASE > ±1,997 to ±56,947 SF AVAILABLE

333 Ravenswood Avenue


SRI INTERNATIONAL CAMPUS | MENLO PARK, CA



SITE & AMENITIES MAP



- Auditorium
- Café
- Fitness Center

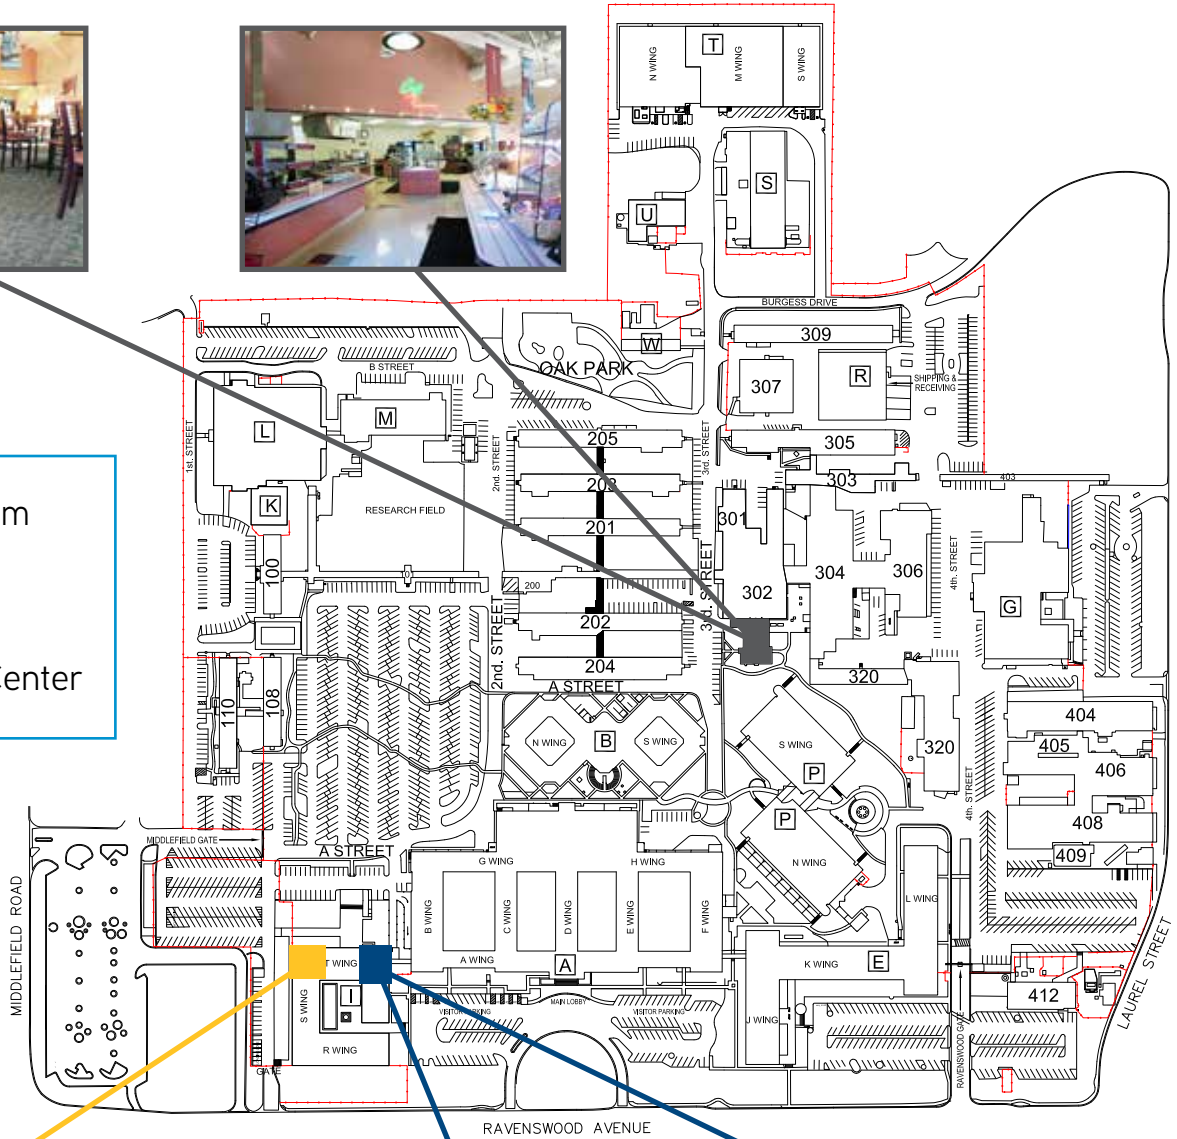

DOUG MARKS
doug.marks@colliers.com
+1 650 486 2222
CA License No. 01094755

COLLIERS INTERNATIONAL
203 Redwood Shores Pkwy, Ste 125
Redwood City, CA 94065
colliers.com/redwoodcity