


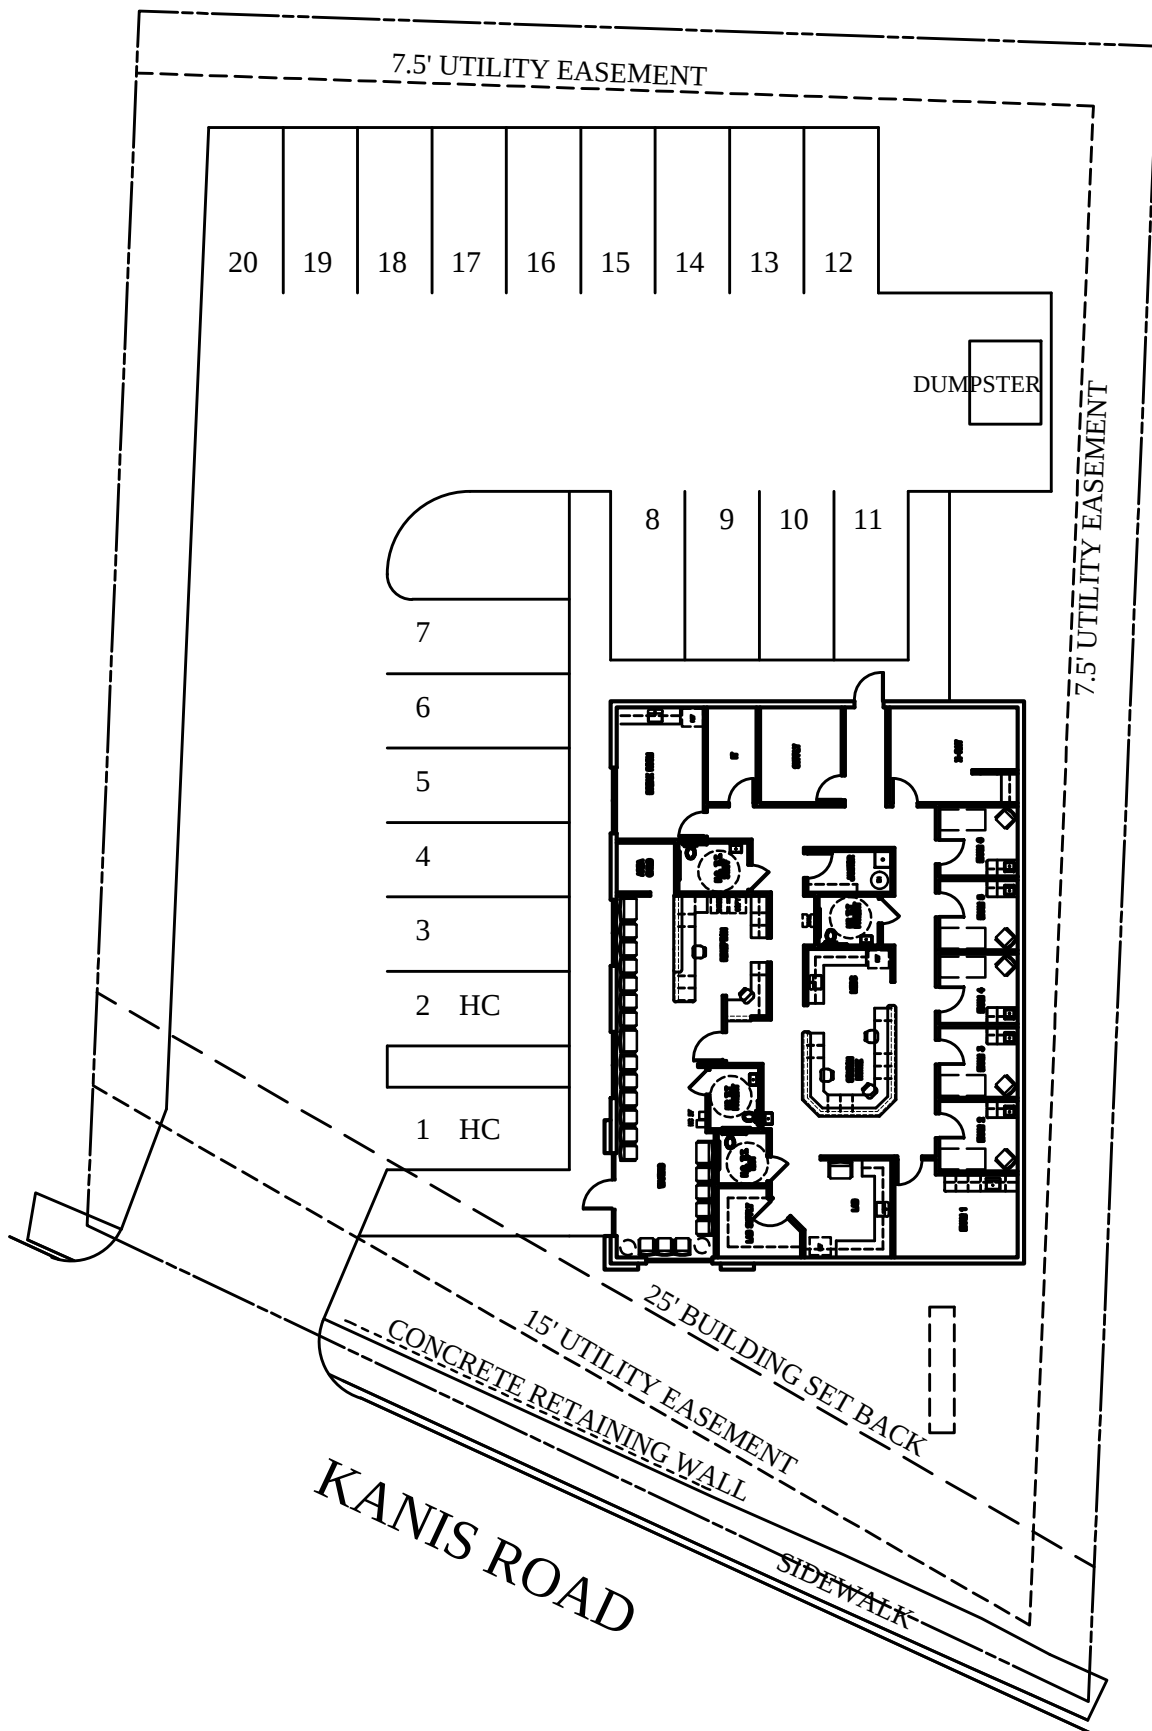

PRELIMINARY SITE PLAN

NOVEMBER 28, 2016



RANDALL DOVER
ARCHITECT

4121 HILLSBORO ROAD • SUITE 303 • NASHVILLE, TN 37215 • (615) 261-3388

URGENT CARE CLINIC OR PHYSICIAN'S OFFICE
WEST LITTLE ROCK
3,400 SF