

FOR LEASE > ±4,528 SF 2ND FLOOR OFFICE SPACE


Most Amenity Rich Location In Redwood Shores

216 Redwood Shores Pkwy. | Redwood City, CA 94065



Highlights

- > ±4,528 square feet
- > Conveniently located in the Redwood Shores Marketplace
- > Abundant on-site parking
- > Easy access to Highway 101
- > High visibility signage opportunity
- > New tenant improvements underway
- > Asking price \$4.10 gross

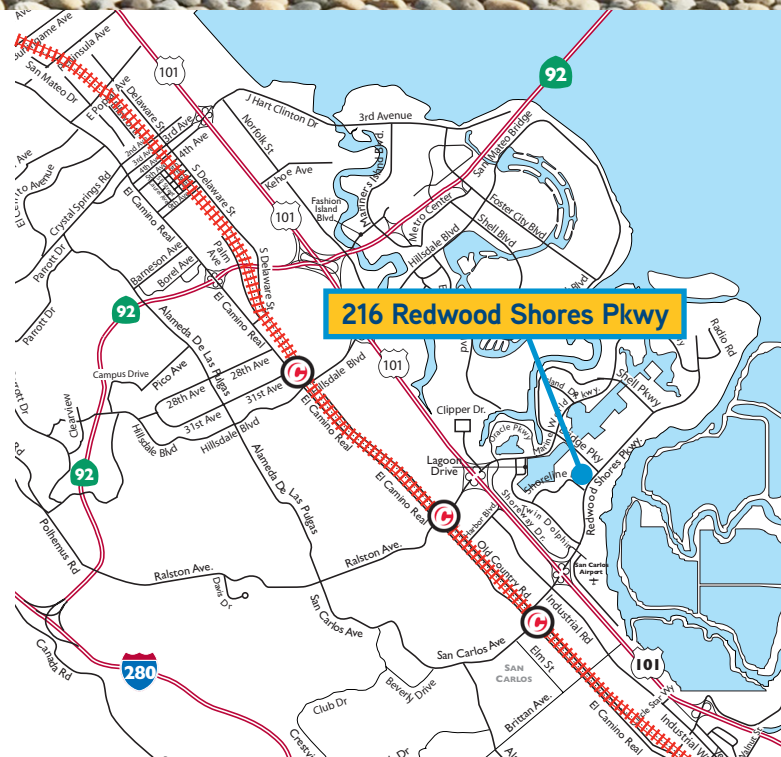

BRETT WEBER
+1 650 771 3000
brett.weber@colliers.com
CA License No. 00901454

STEVE DIVNEY
+1 650 486 2224
steve.divney@colliers.com
CA License No. 01216239

JOHN MCLELLAN
+1 650 486 2223
john.mclellan@colliers.com
CA License No. 01869489

MAC HART
+1 650 486 2217
mac.hart@colliers.com
CA License No. 01988510

FOR LEASE > ±4,528 SF 2ND FLOOR OFFICE SPACE

Most Amenity Rich Location In Redwood Shores

216 Redwood Shores Pkwy. | Redwood City, CA 94065



Proposed Floor Plan



Drawings Not Exact, Not to Scale. The information furnished has been obtained from sources we deem reliable and is submitted subject to errors, omissions and changes. Although Colliers International has no reason to doubt its accuracy, we do not guarantee it. All information should be verified by the recipient prior to lease, purchase, exchange, or execution of legal documents. © 2018 Colliers International

BRETT WEBER
+1 650 771 3000
brett.weber@colliers.com
CA License No. 00901454

STEVE DIVNEY
+1 650 486 2224
steve.divney@colliers.com
CA License No. 01216239

JOHN MCLELLAN
+1 650 486 2223
john.mclellan@colliers.com
CA License No. 01869489

MAC HART
+1 650 486 2217
mac.hart@colliers.com
CA License No. 01988510


FOR LEASE > ±4,528 SF 2ND FLOOR OFFICE SPACE

Most Amenity Rich Location In Redwood Shores

216 Redwood Shores Pkwy. | Redwood City, CA 94065



Redwood Shores Amenities Map

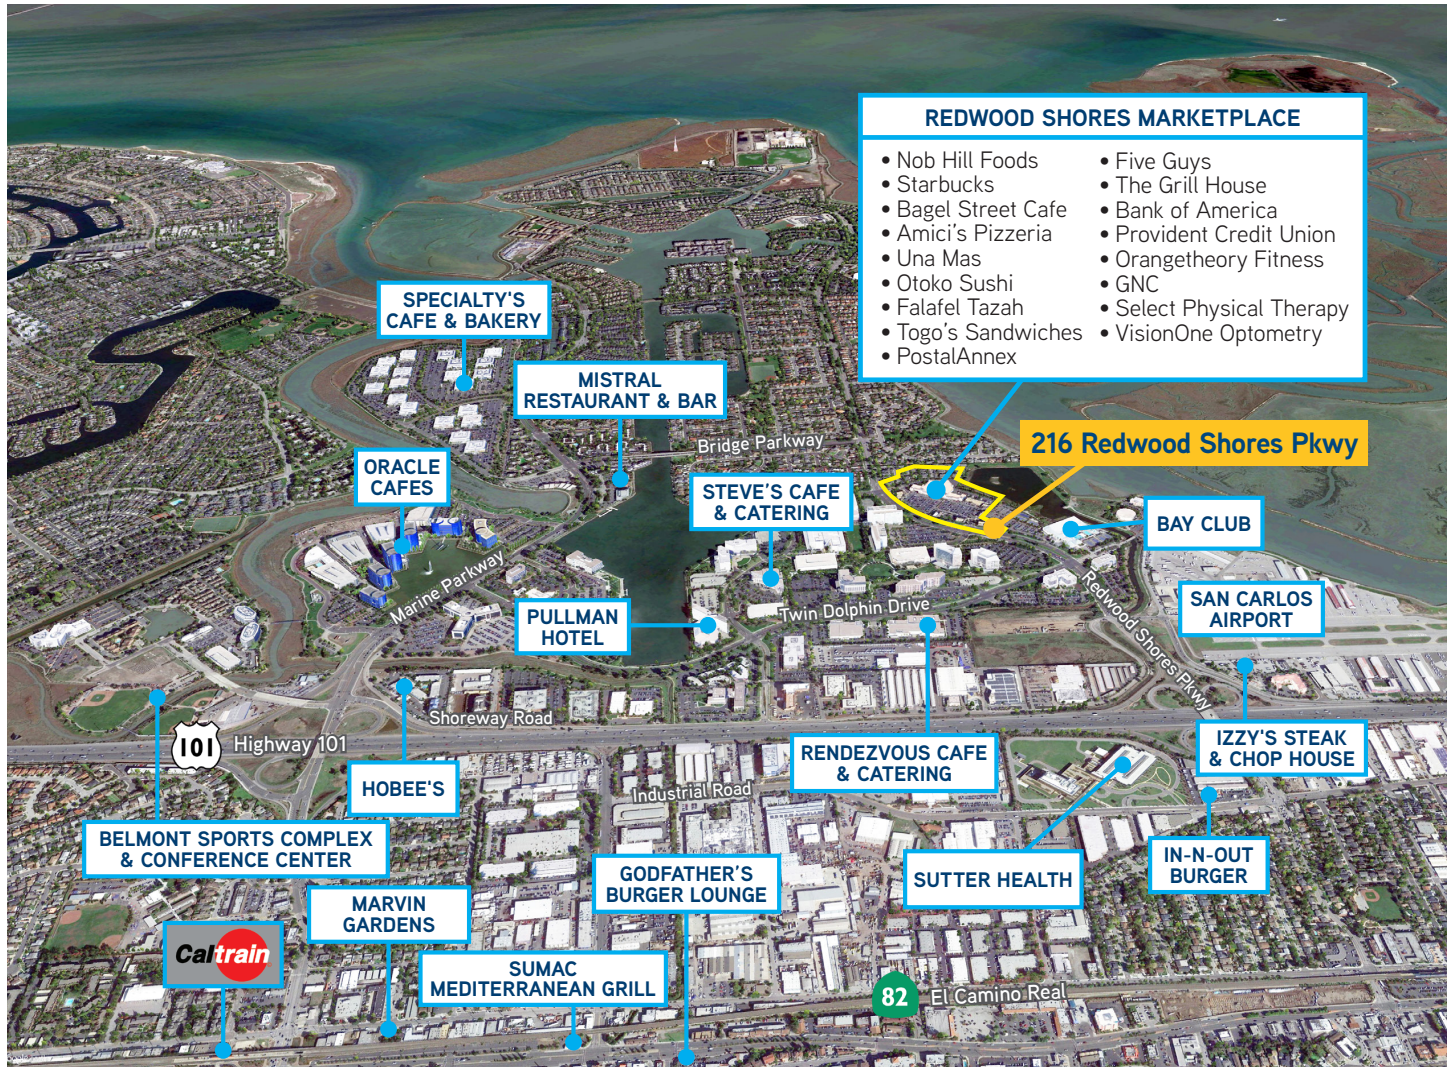

BRETT WEBER
+1 650 771 3000
brett.weber@colliers.com
CA License No. 00901454

STEVE DIVNEY
+1 650 486 2224
steve.divney@colliers.com
CA License No. 01216239

JOHN MCLELLAN
+1 650 486 2223
john.mclellan@colliers.com
CA License No. 01869489

MAC HART
+1 650 486 2217
mac.hart@colliers.com
CA License No. 01988510