


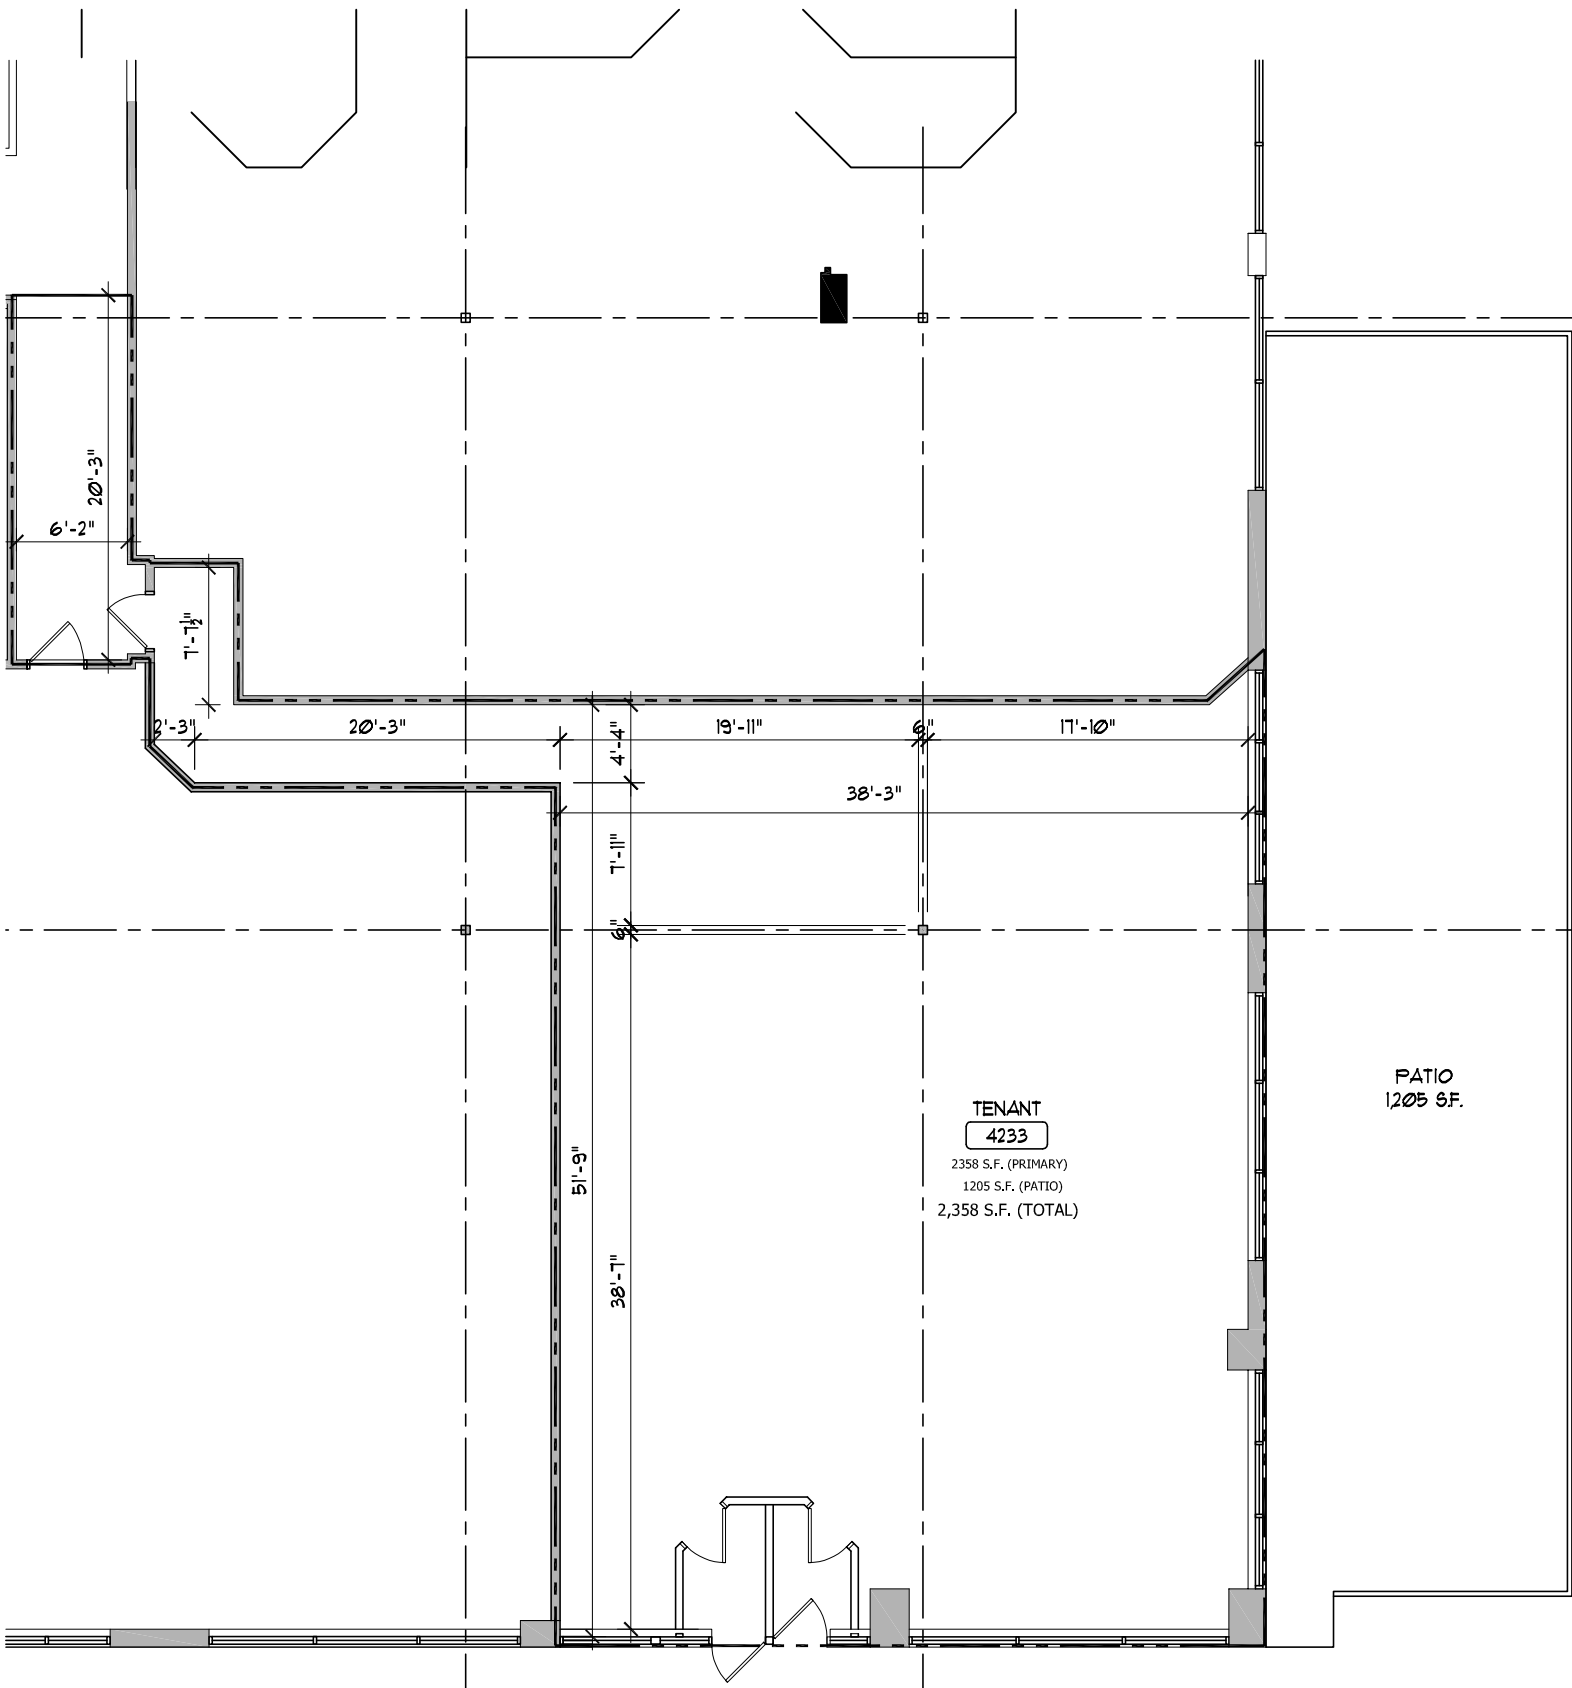

1 FLOOR PLAN
 3/32" = 1'-0"



Project
NEW HOPE SHOPPING CENTER
 RSP Project No.
2832.002.00
 Date 3/13/18

Exhibit A
 Tenant 4233