



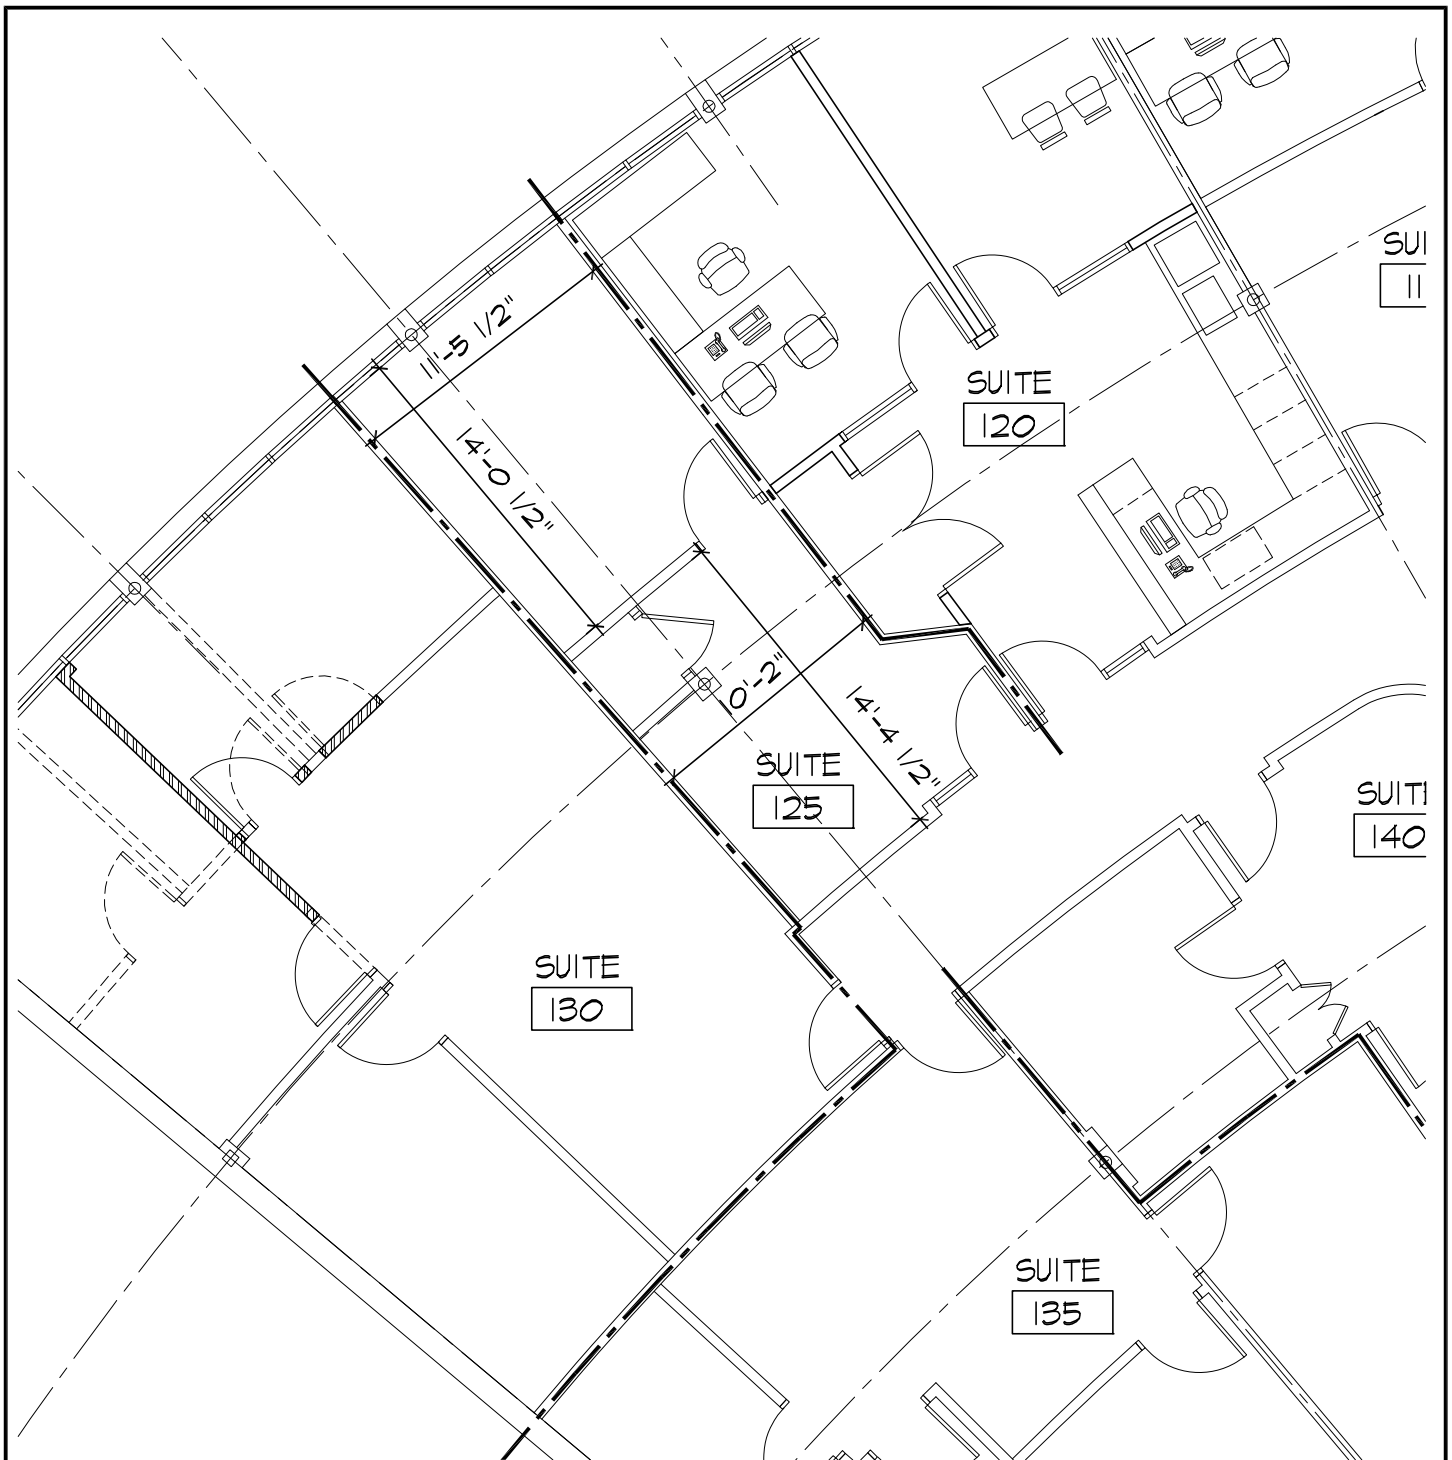

KEY PLAN

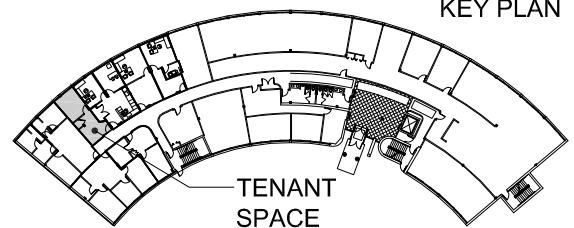

NORTH

**ARCHITECTURAL
CONSORTIUM L.L.C.**

901 North Third Street, Suite 220 612-436-4030
Minneapolis, MN 55401 Fax 612-692-9960

CABRIOLE CENTER

9531 78TH STREET
Eden Prairie, MN 55344

SUITE 125
397 SF - RENTABLE

SCALE: 1/8" = 1'-0"

PROJECT NUMBER:	06-1044-01
ISSUED DATE:	10/19/09
DRAWN BY:	ES
CHECKED BY:	KA

LP 125-R