



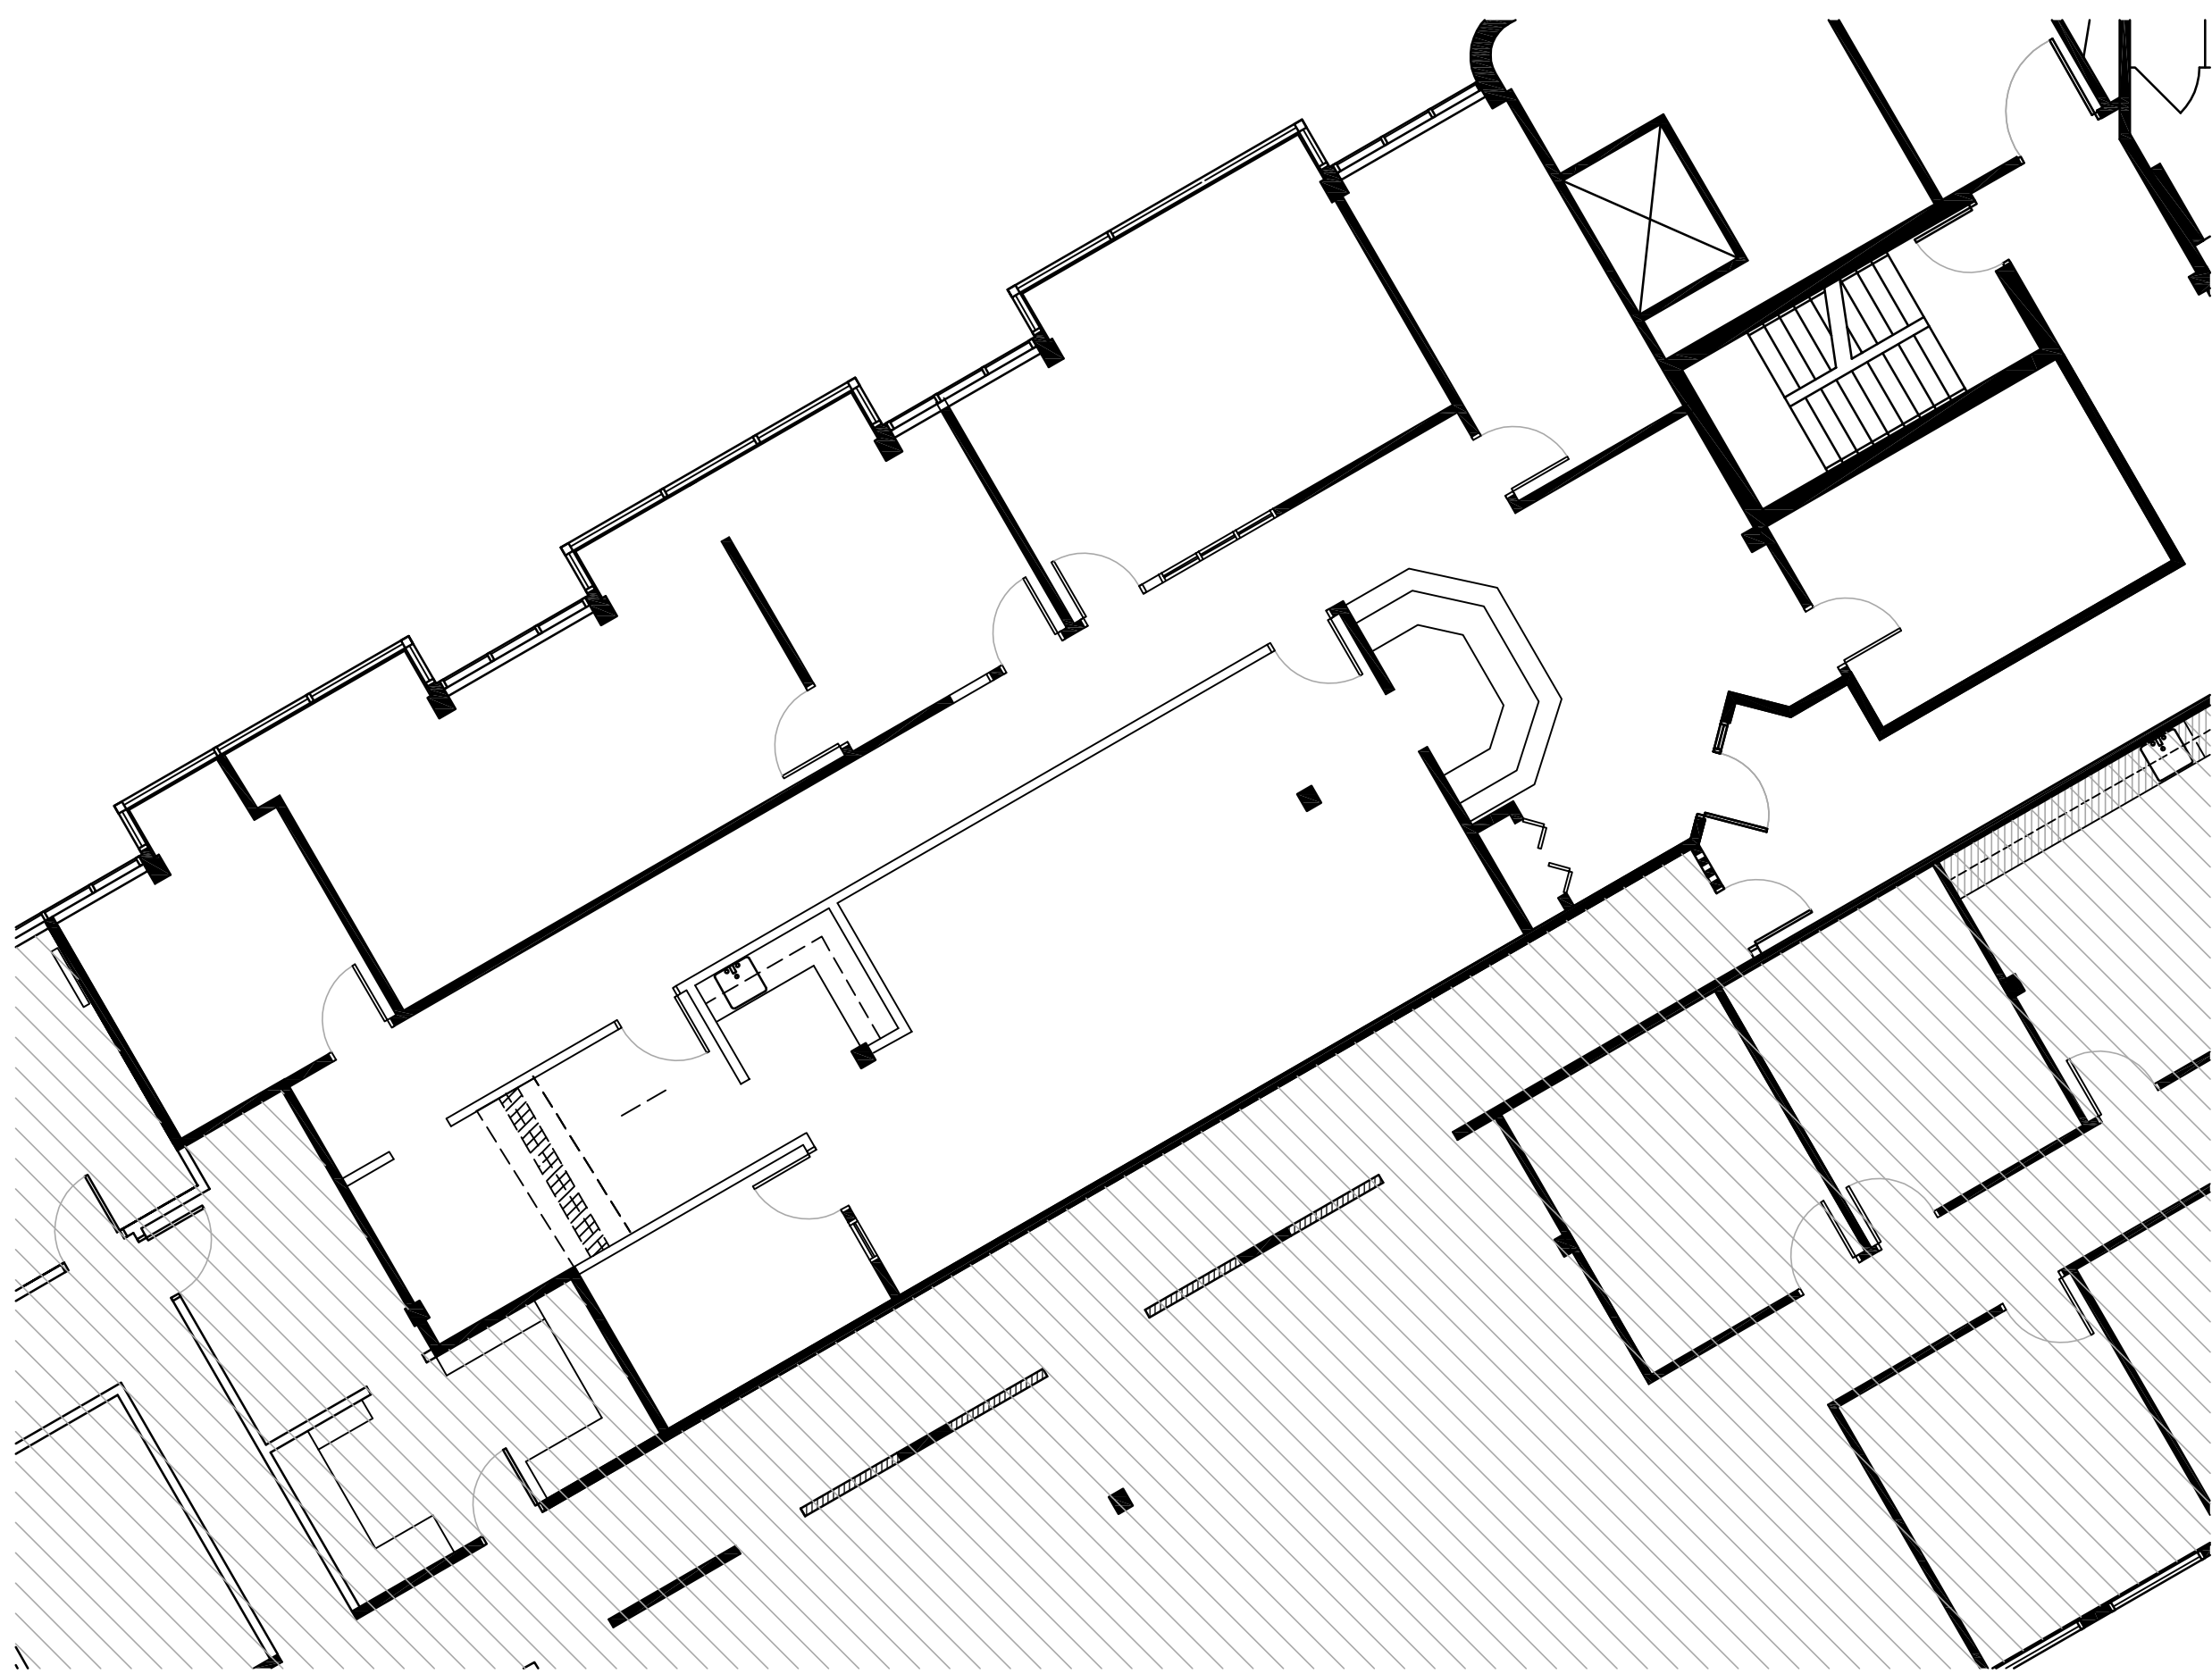

Existing Conditions - Third Floor
Scale: 1/8 " = 1'-0"

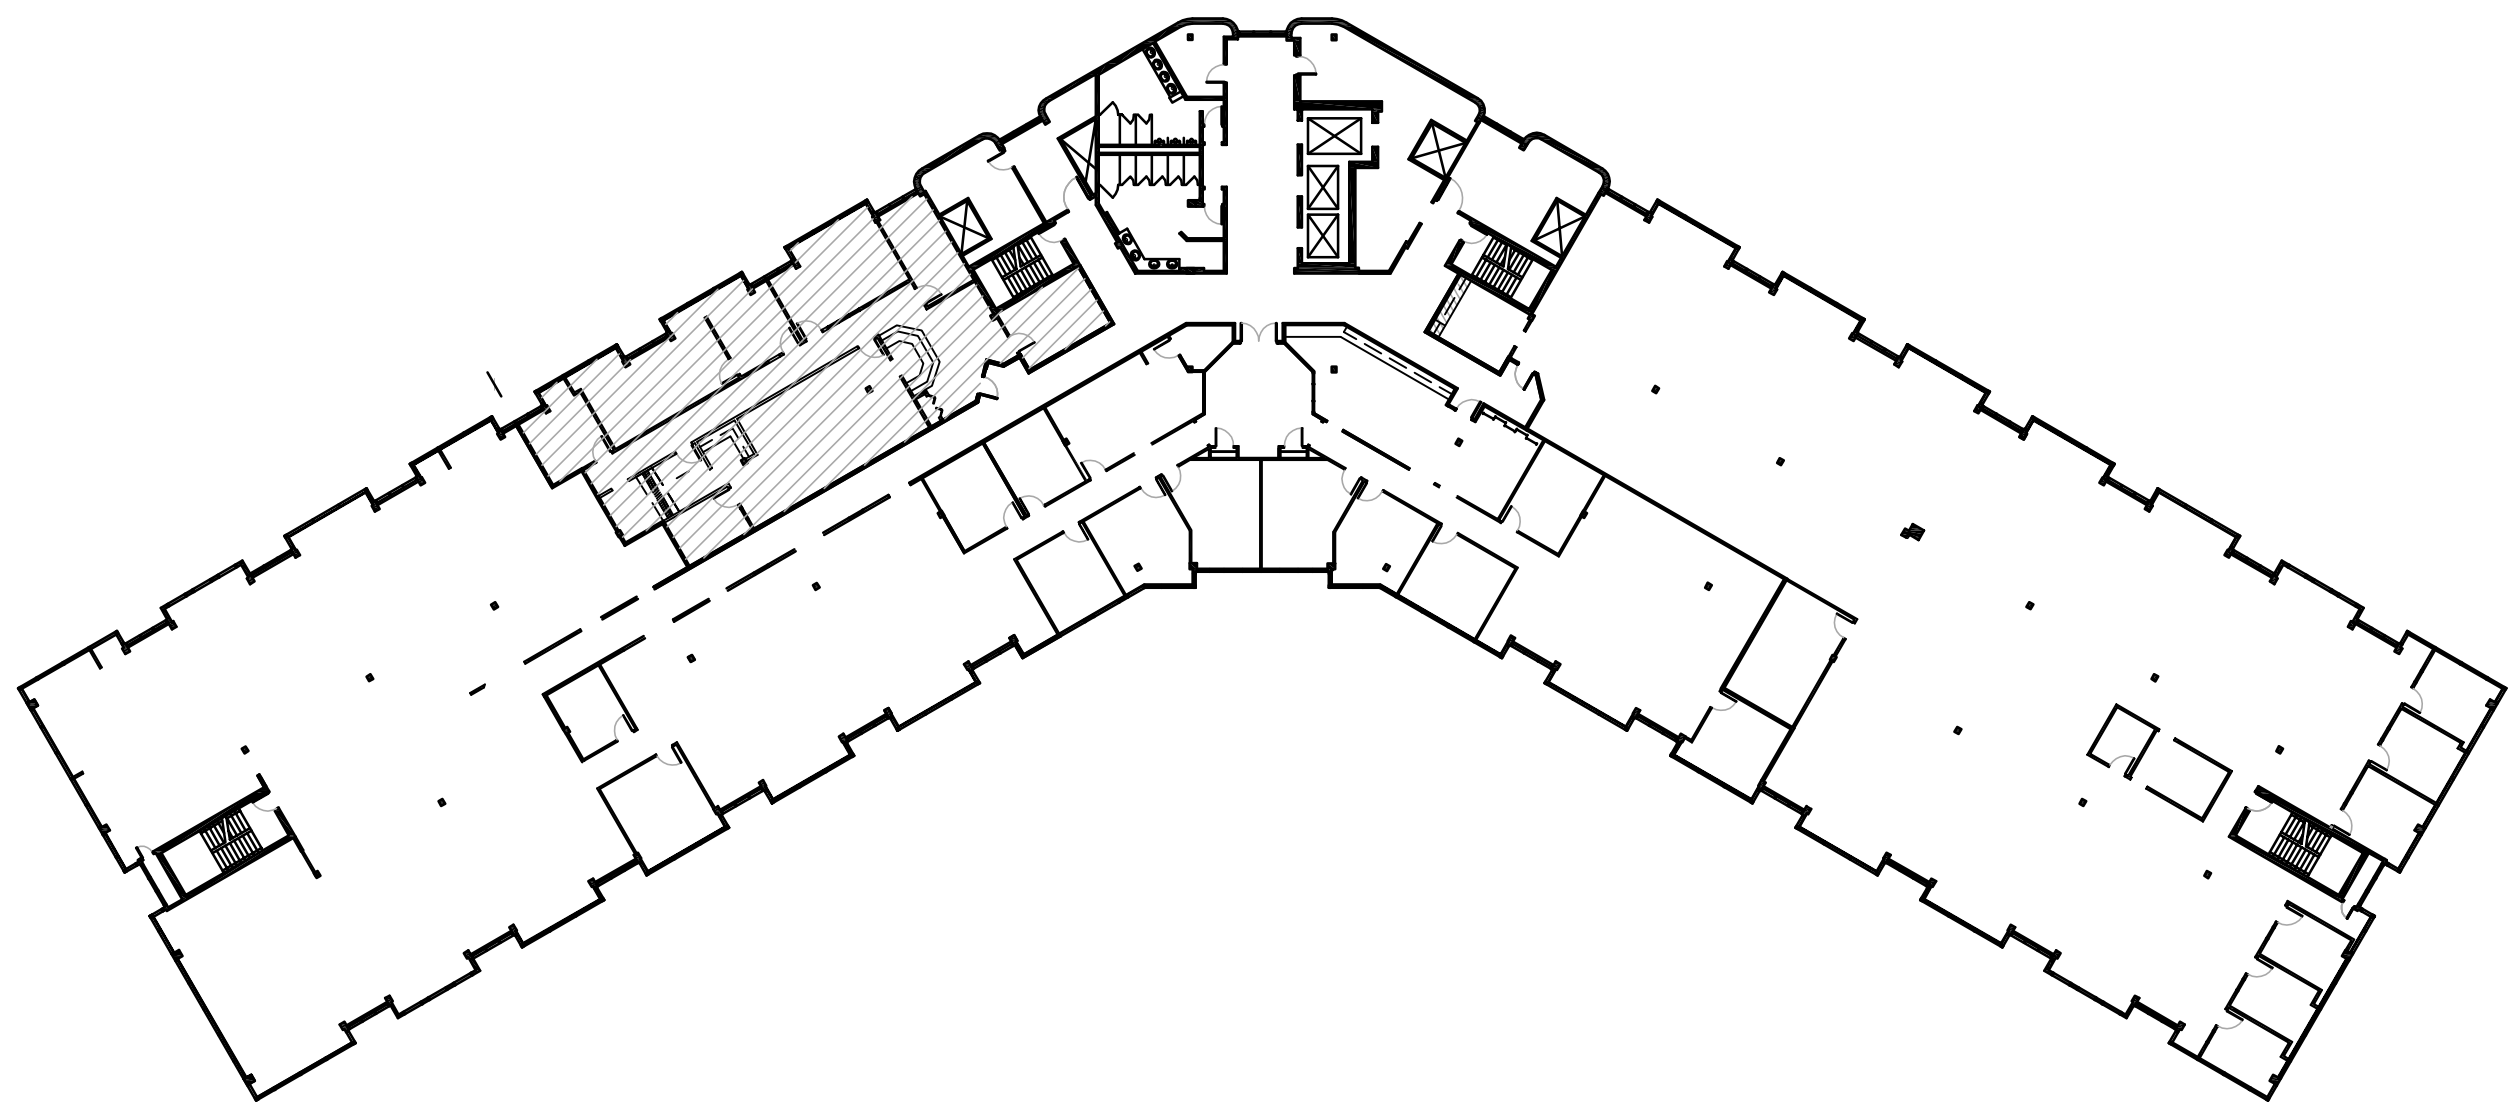

Key Plan
Scale: 1/32 " = 1'-0"