




Number

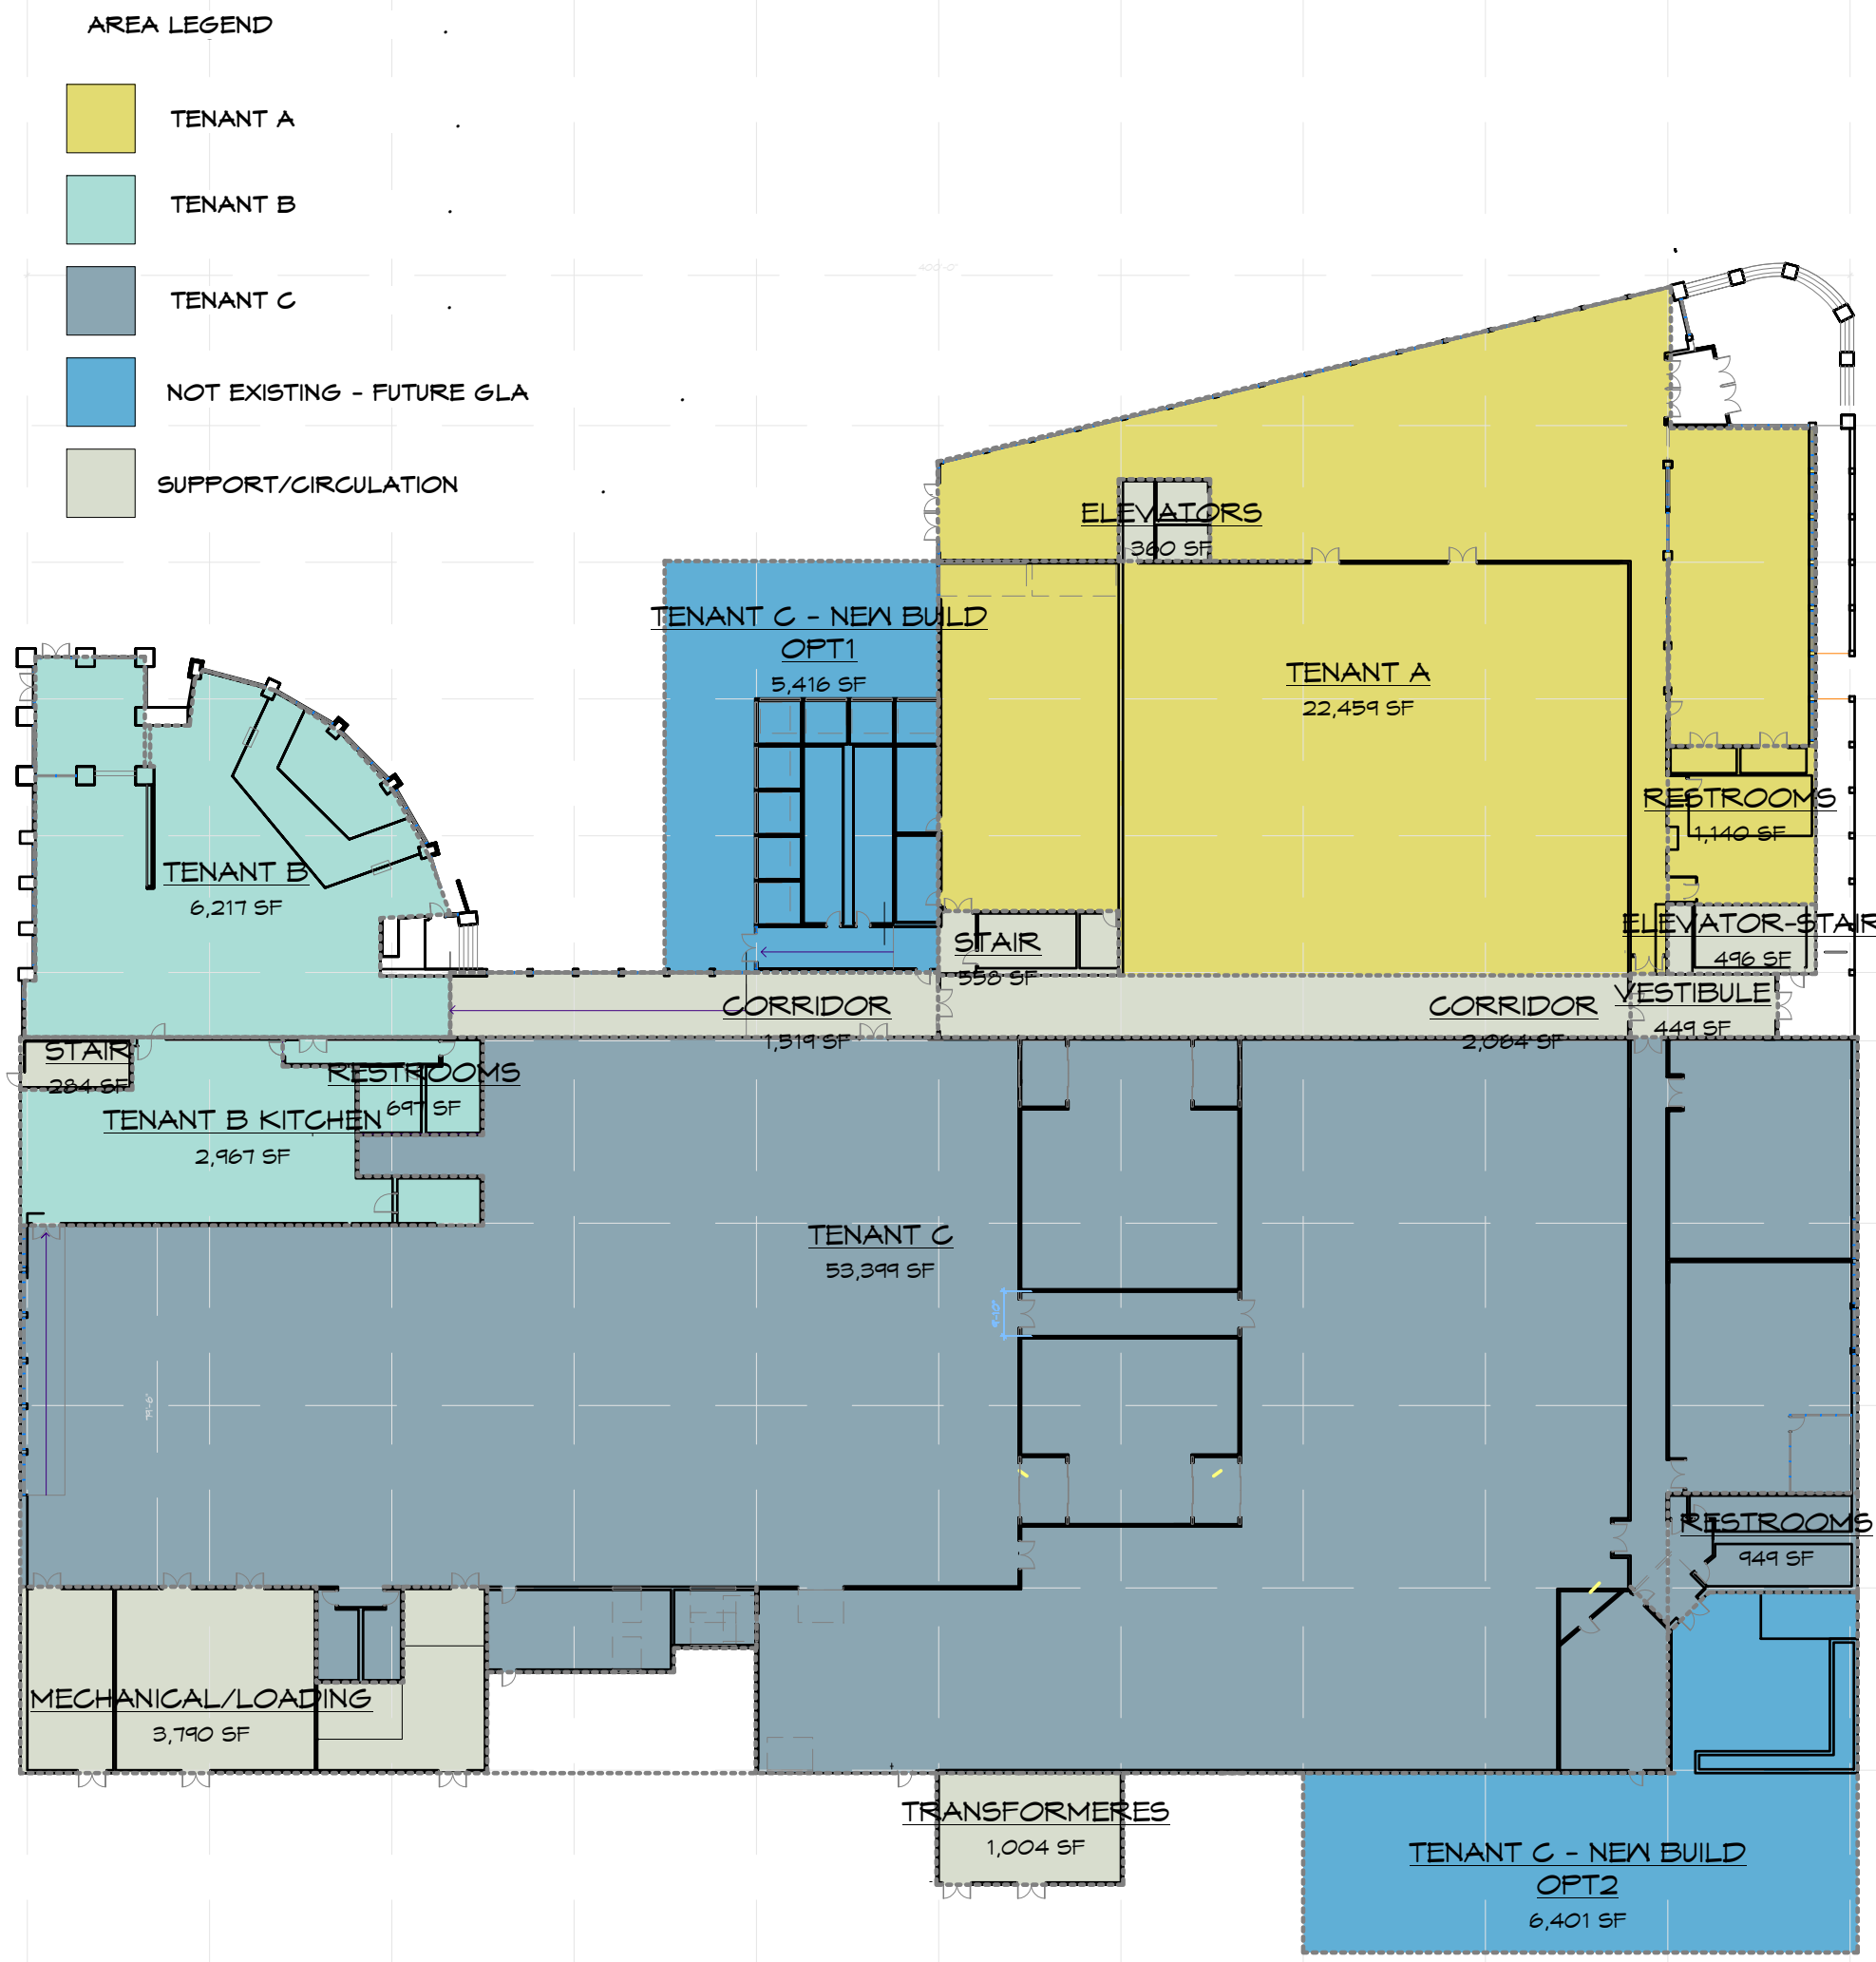

1 LEVEL 01
SCALE: 1" = 40'-0"

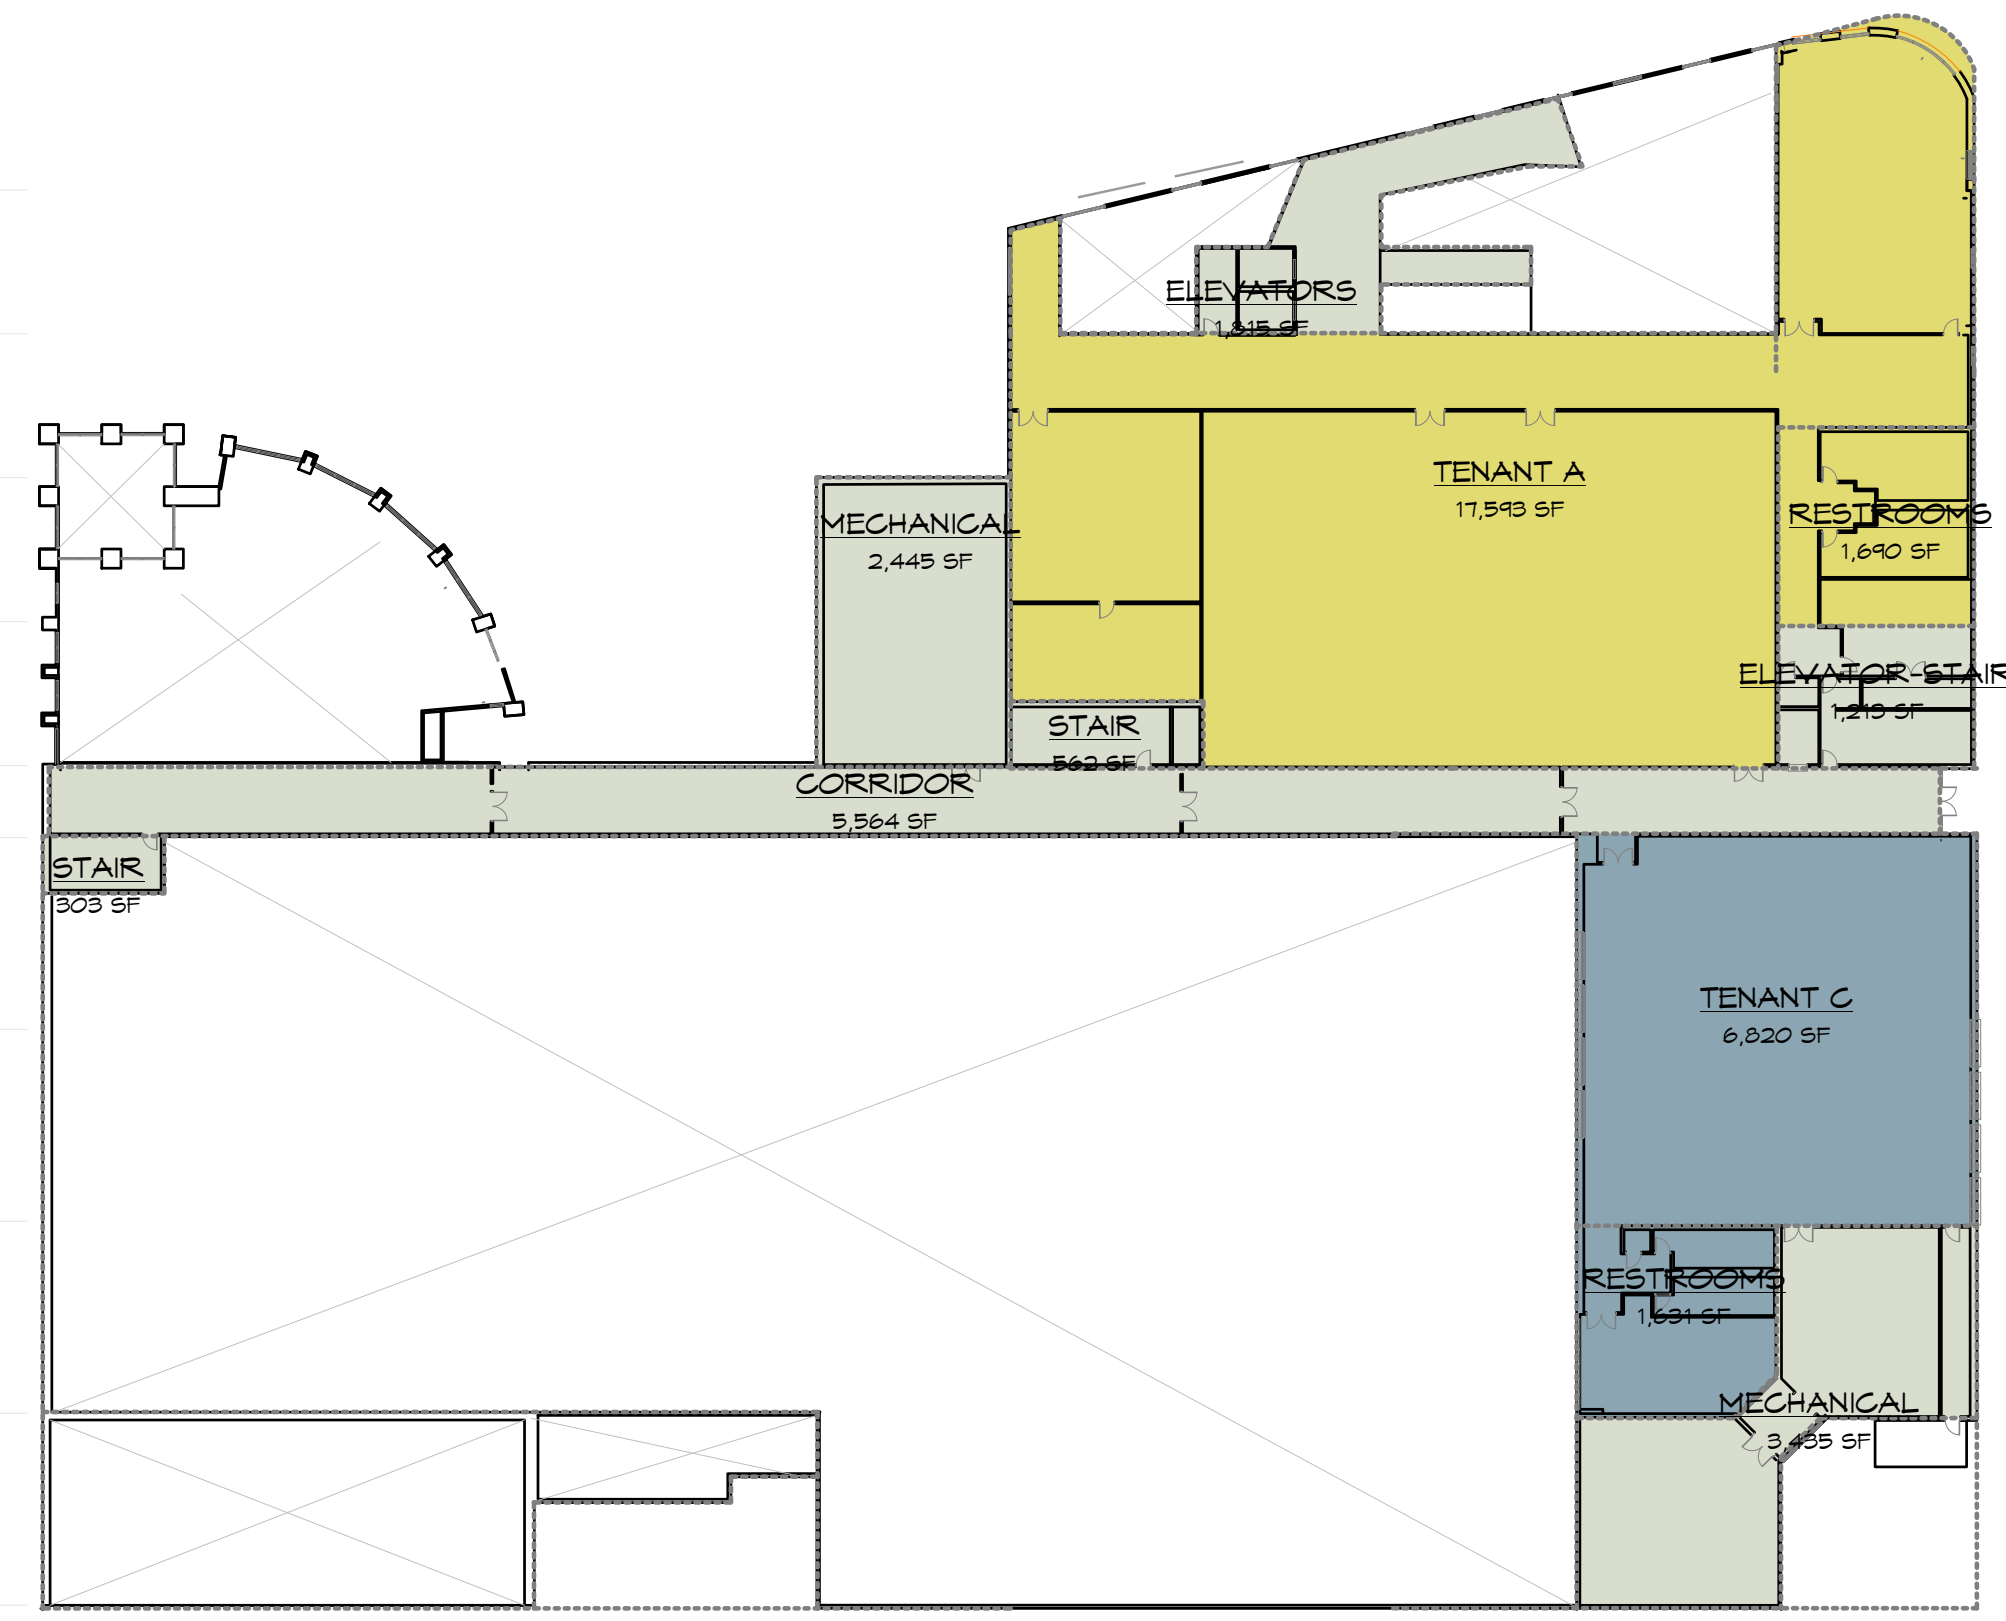

2 LEVEL 02
SCALE: 1" = 40'-0"

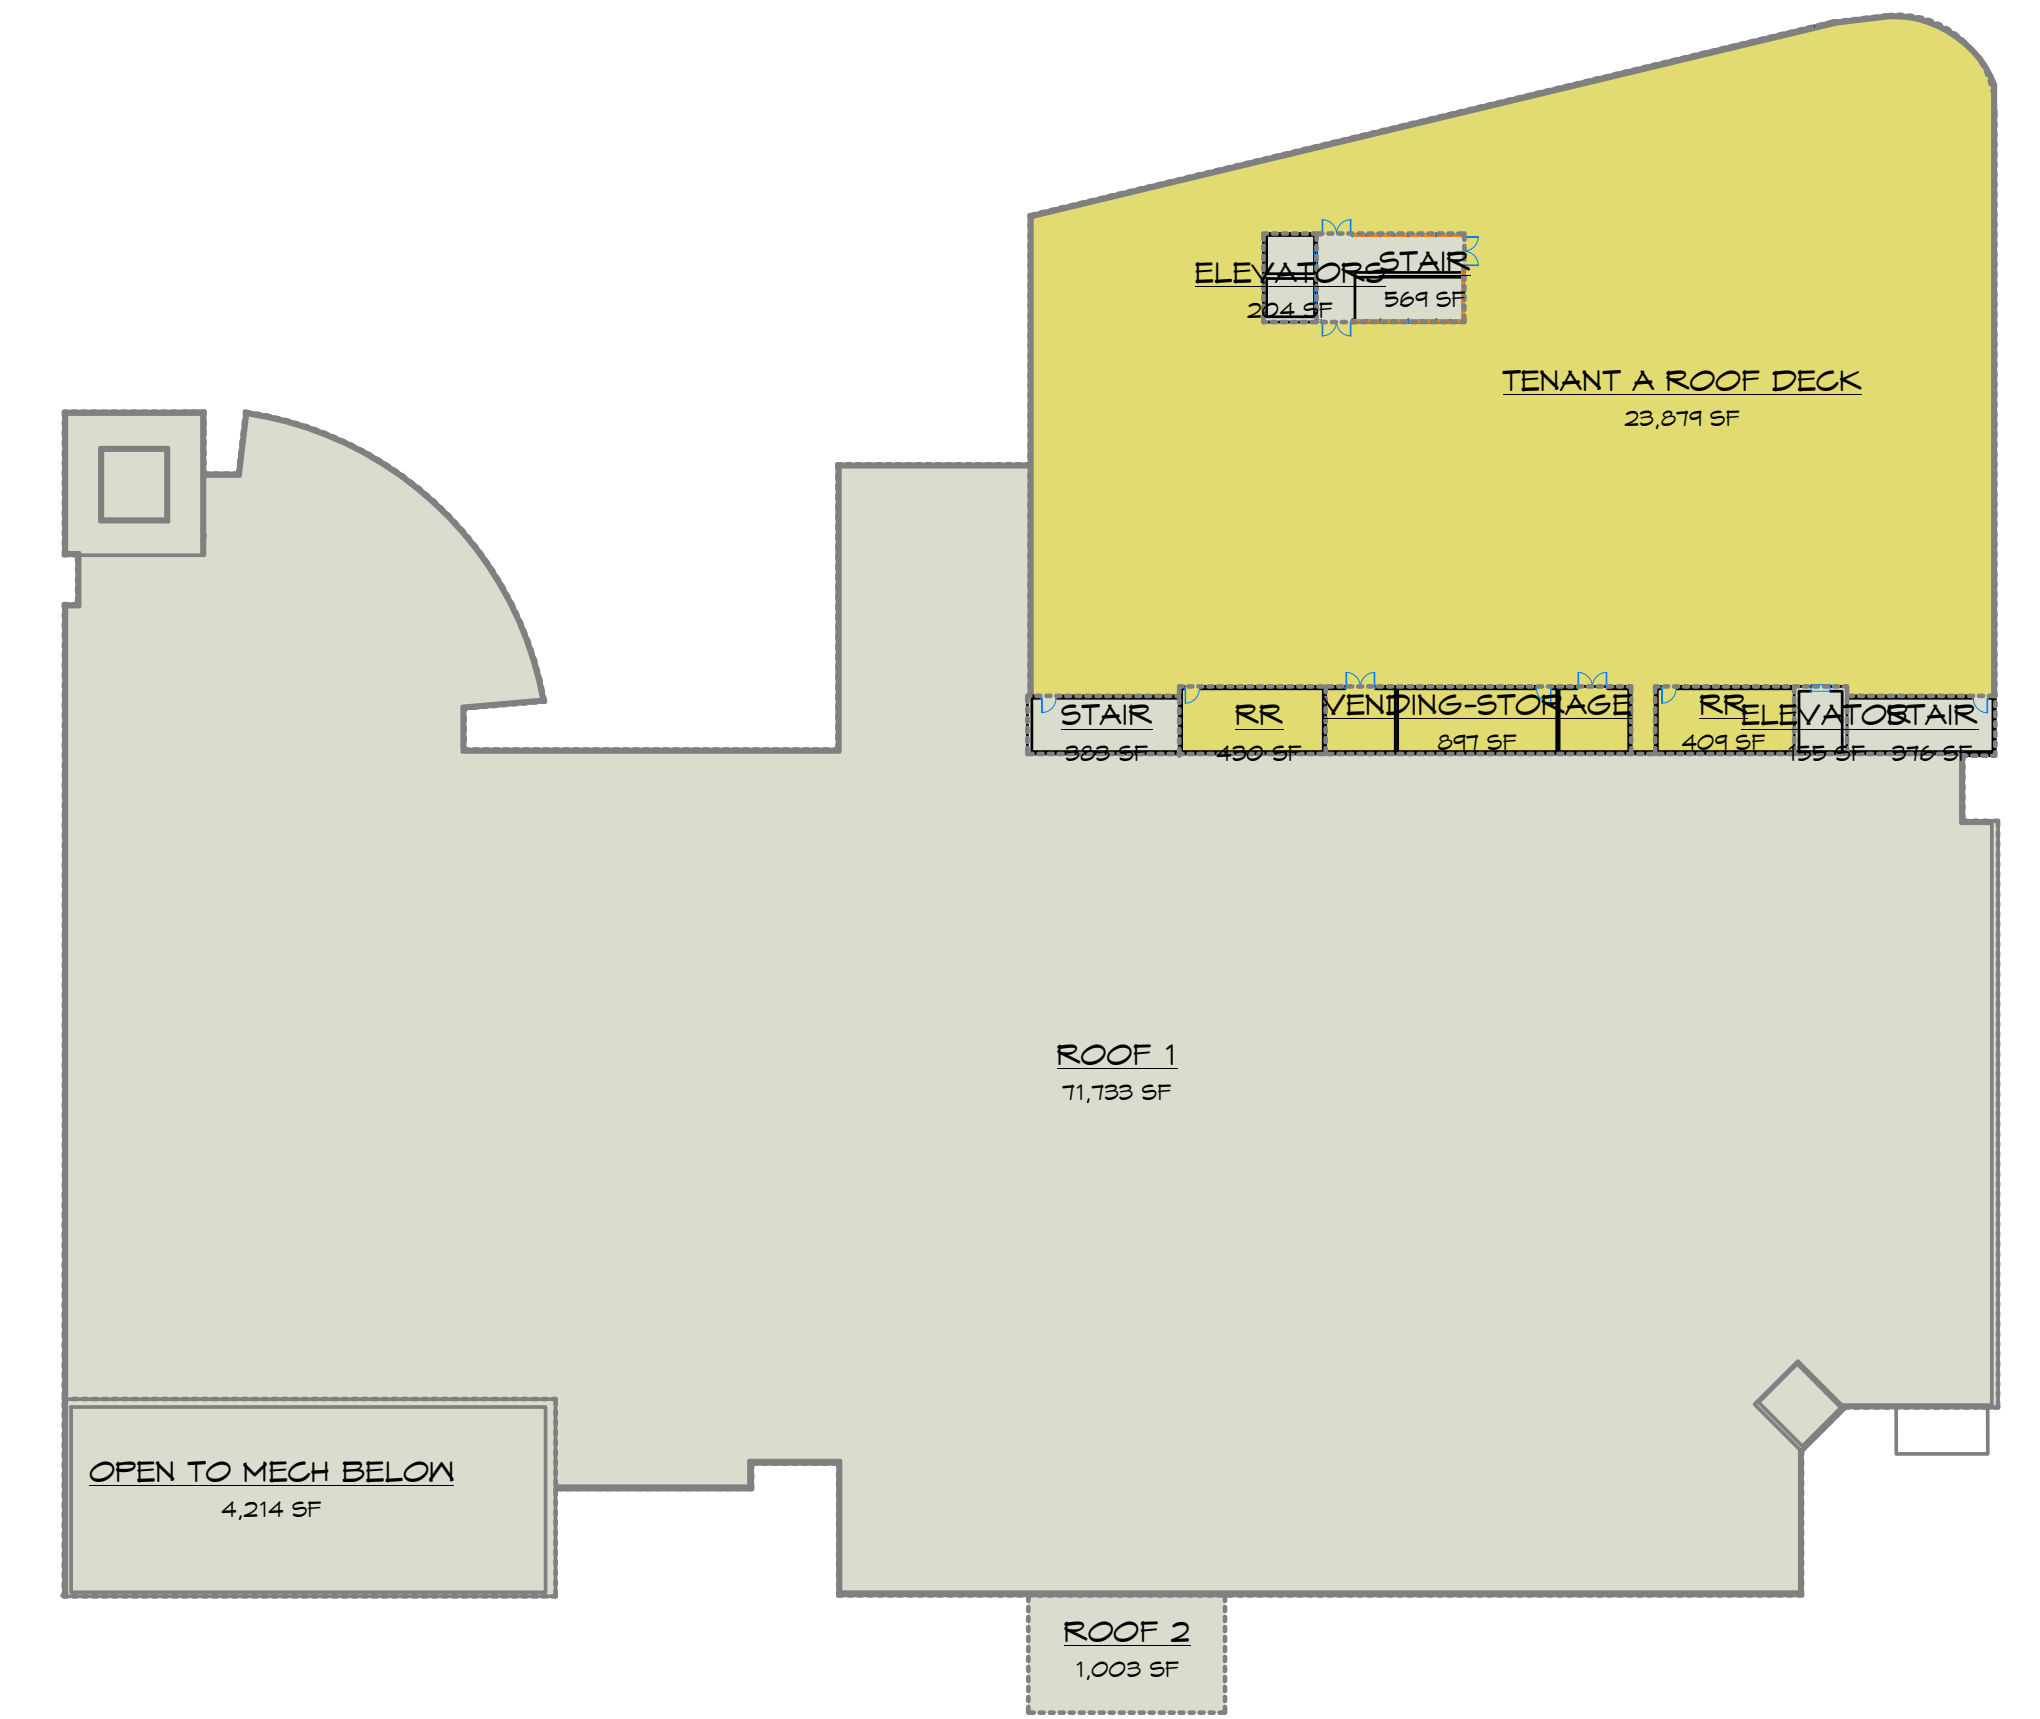

3 ROOF
SCALE: 1" = 40'-0"