


SIETE SQUARE

3707 NORTH 7TH STREET
PHOENIX, ARIZONA

First Floor
Suite 100: 6,662 RSF

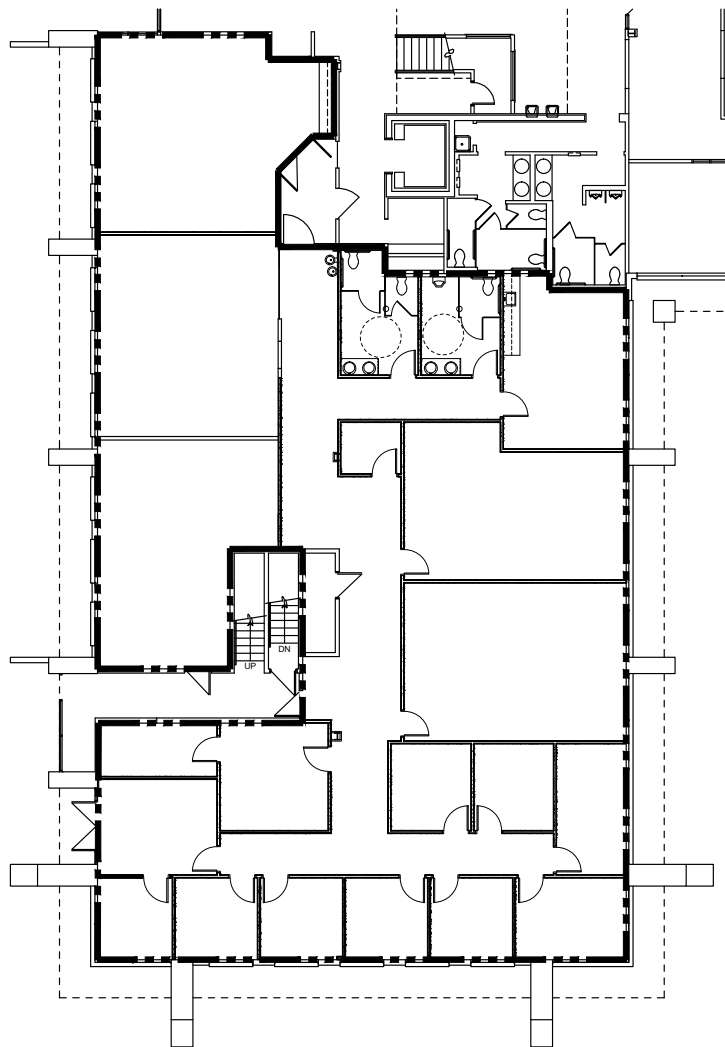

NORTH

SCALE: N.T.S.

For Leasing Information Please Contact

PHIL BREIDENBACH, SIOR
602 222 5073
Phoenix, AZ
phil.breidenbach@colliers.com



Colliers International | Greater Phoenix
2390 E. Camelback Road, Suite 100
Phoenix, AZ 85016

www.colliers.com/greaterphoenix


Owned &
Managed by:



SIETE SQUARE

3707 NORTH 7TH STREET
PHOENIX, ARIZONA

First Floor
Suite 100A: 1,971 RSF

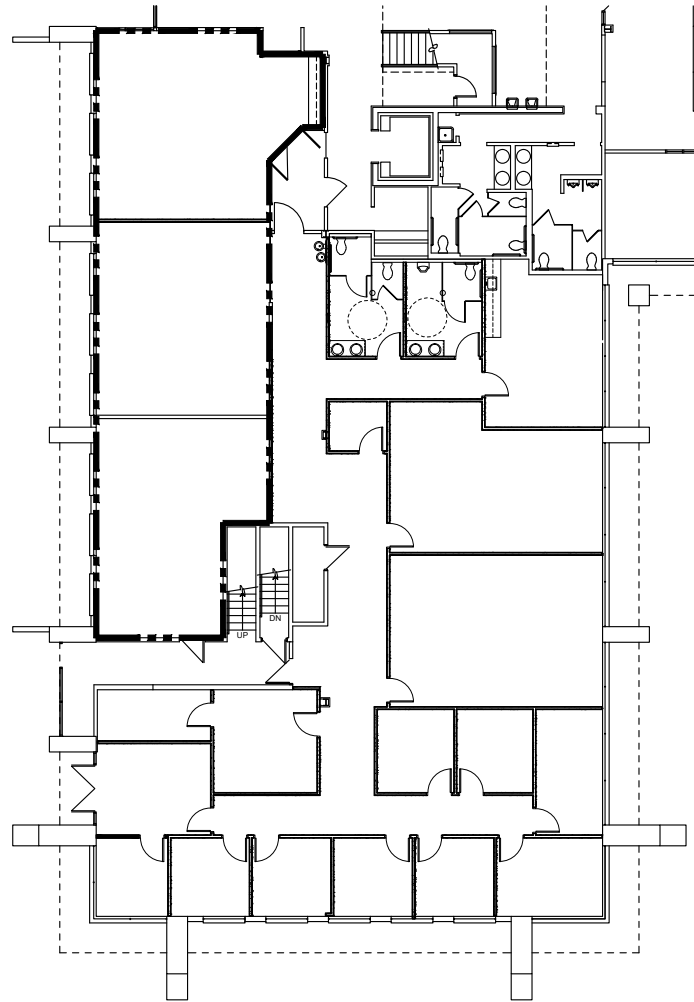

NORTH
SCALE: N.T.S.

For Leasing Information Please Contact

PHIL BREIDENBACH, SIOR
602 222 5073
Phoenix, AZ
phil.breidenbach@colliers.com



Colliers International | Greater Phoenix
2390 E. Camelback Road, Suite 100
Phoenix, AZ 85016

www.colliers.com/greaterphoenix


Owned &
Managed by:



SIETE SQUARE

3707 NORTH 7TH STREET
PHOENIX, ARIZONA

First Floor
Suite 100B: 4,691 RSF

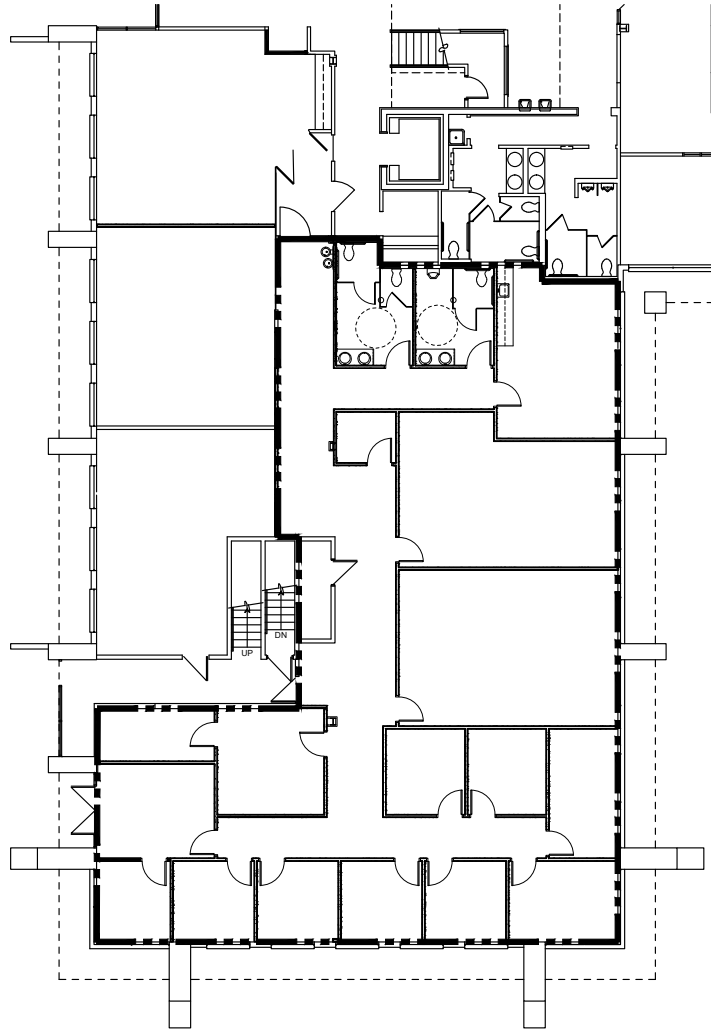

NORTH
SCALE: N.T.S.

For Leasing Information Please Contact

PHIL BREIDENBACH, SIOR
602 222 5073
Phoenix, AZ
phil.breidenbach@colliers.com



Colliers International | Greater Phoenix
2390 E. Camelback Road, Suite 100
Phoenix, AZ 85016


www.colliers.com/greaterphoenix

Owned &
Managed by:




SIETE SQUARE

3707 NORTH 7TH STREET
PHOENIX, ARIZONA

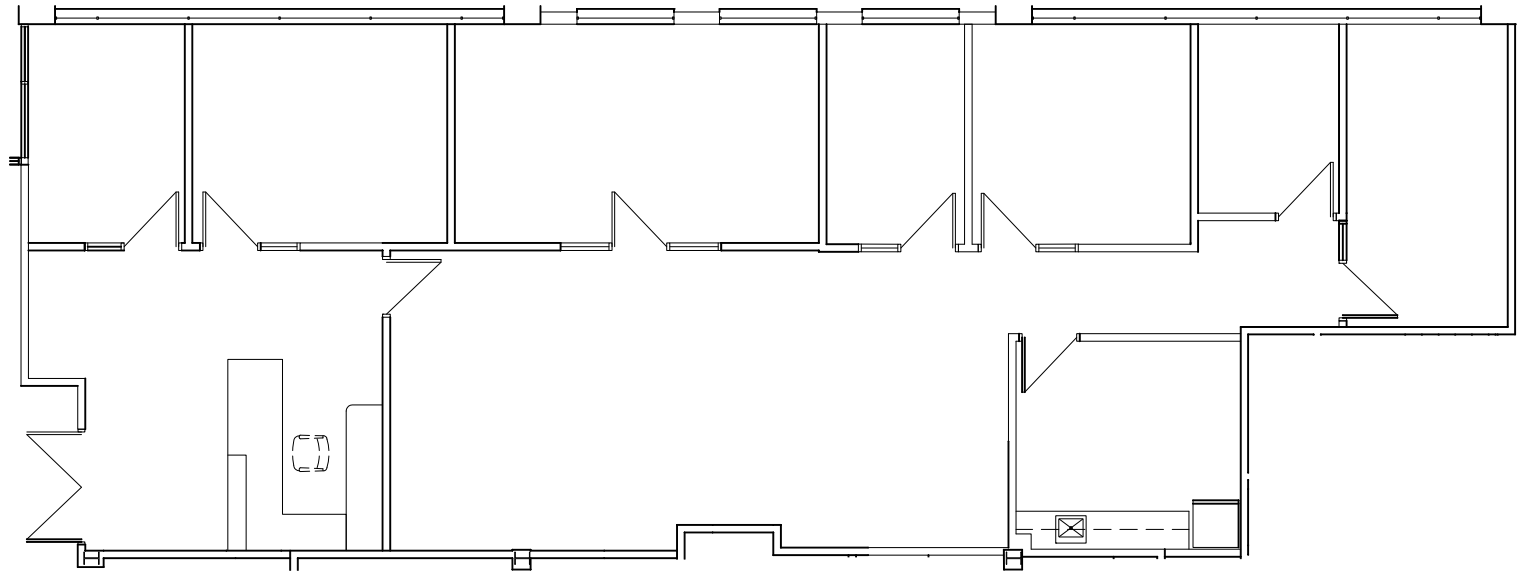

First Floor
Suite 110: 2,434 RSF

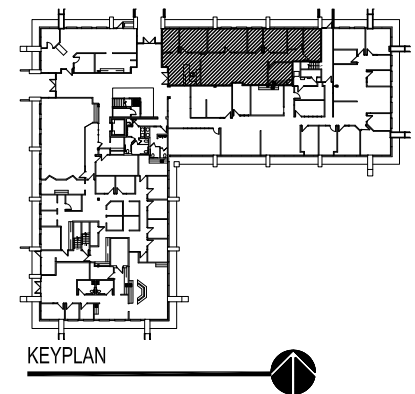

For Leasing Information Please Contact

PHIL BREIDENBACH, SIOR
602 222 5073
Phoenix, AZ
phil.breidenbach@colliers.com



Colliers International | Greater Phoenix
2390 E. Camelback Road, Suite 100
Phoenix, AZ 85016

www.colliers.com/greaterphoenix


Owned &
Managed by:



SIETE SQUARE

3707 NORTH 7TH STREET
PHOENIX, ARIZONA

Third Floor
Suite 305: 6,385 RSF

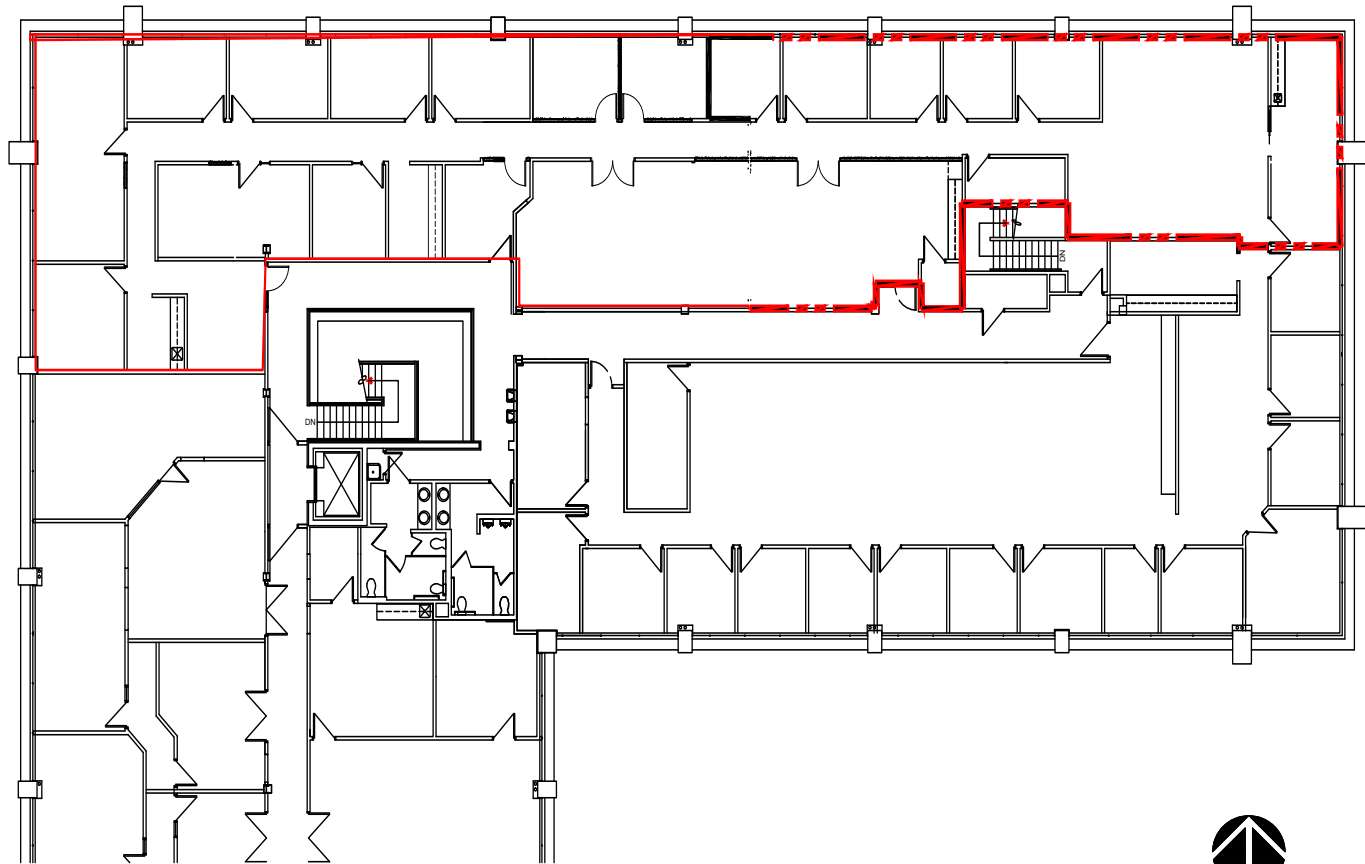

NORTH
SCALE: N.T.S.

For Leasing Information Please Contact

PHIL BREIDENBACH, SIOR
602 222 5073
Phoenix, AZ
phil.breidenbach@colliers.com



Colliers International | Greater Phoenix
2390 E. Camelback Road, Suite 100
Phoenix, AZ 85016

www.colliers.com/greaterphoenix


Owned &
Managed by:



SIETE SQUARE

3707 NORTH 7TH STREET
PHOENIX, ARIZONA

Third Floor
Suite 305A: 3,831 RSF

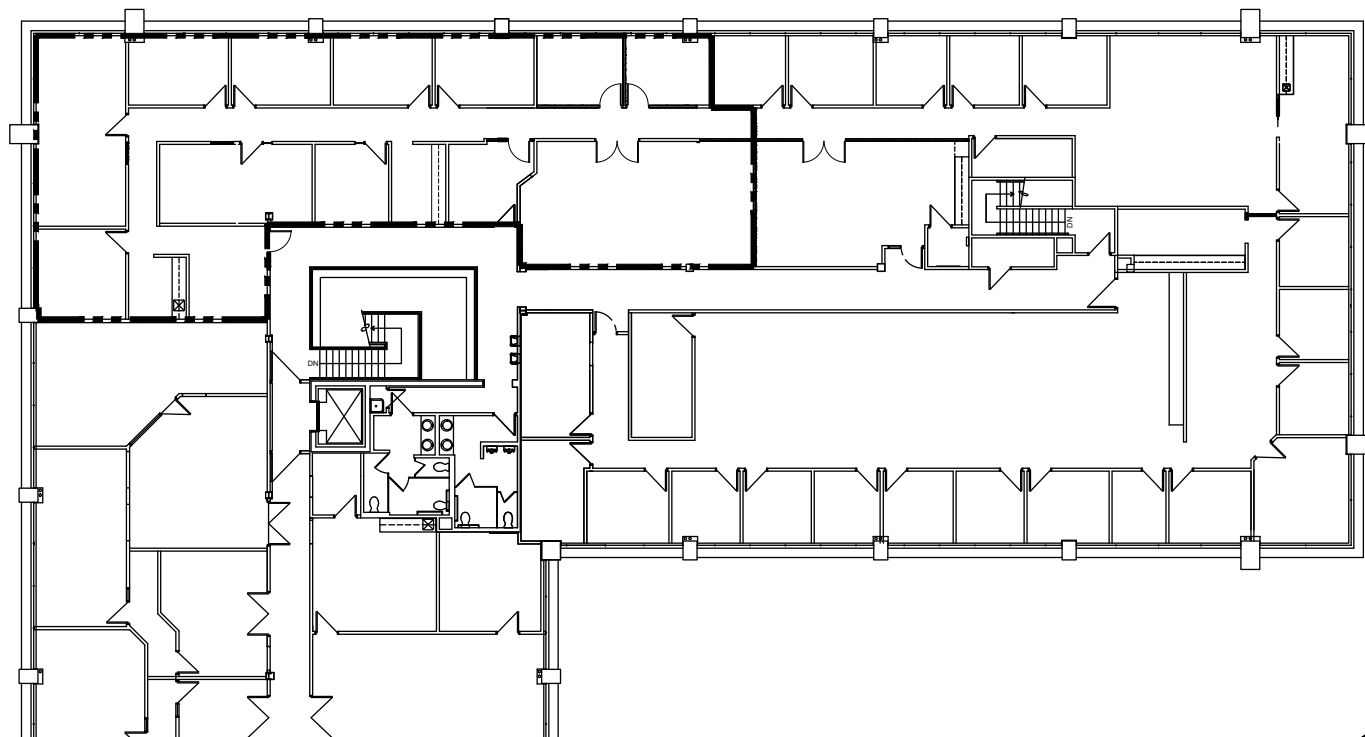

NORTH
SCALE: N.T.S.

For Leasing Information Please Contact

PHIL BREIDENBACH, SIOR
602 222 5073
Phoenix, AZ
phil.breidenbach@colliers.com



Colliers International | Greater Phoenix
2390 E. Camelback Road, Suite 100
Phoenix, AZ 85016

www.colliers.com/greaterphoenix


Owned &
Managed by:



SIETE SQUARE

3707 NORTH 7TH STREET
PHOENIX, ARIZONA

Third Floor
Suite 305B: 2,554 RSF

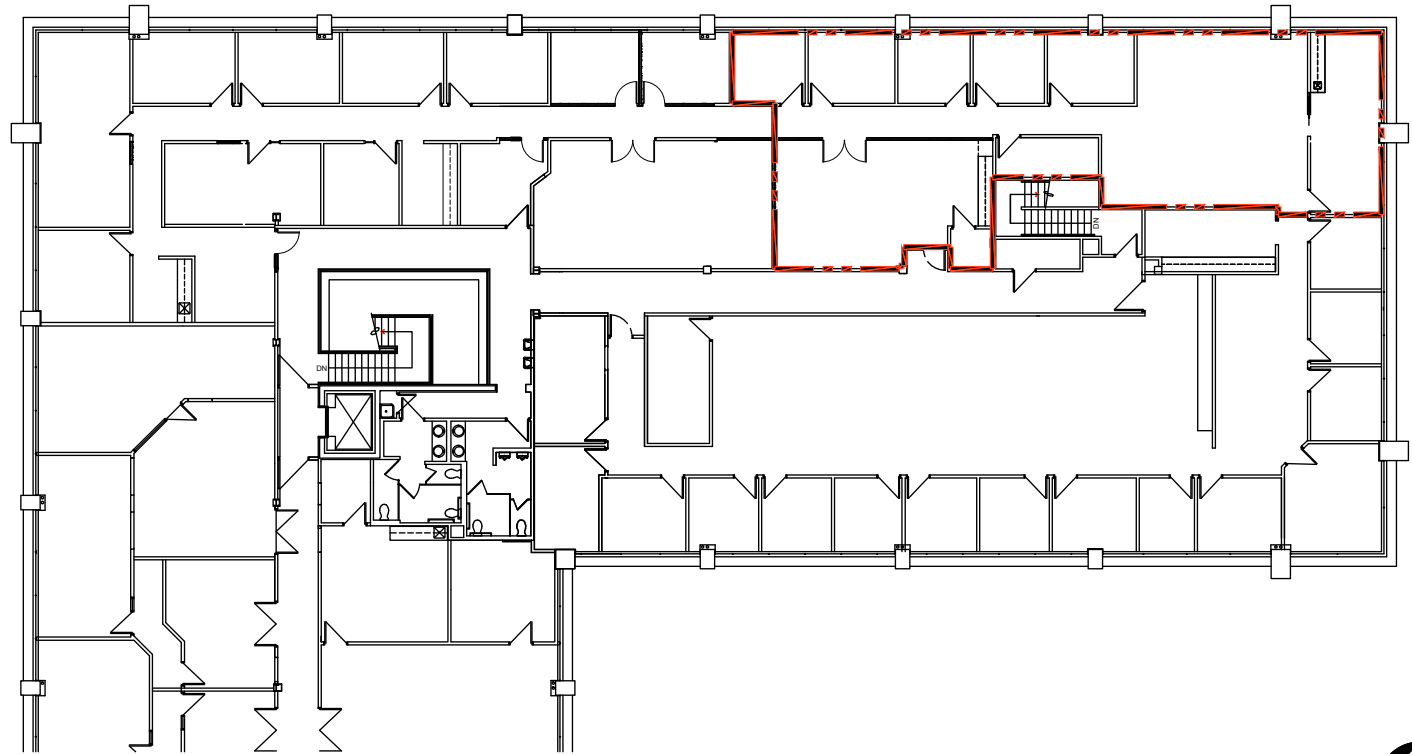

NORTH

SCALE: N.T.S.

For Leasing Information Please Contact

PHIL BREIDENBACH, SIOR
602 222 5073
Phoenix, AZ
phil.breidenbach@colliers.com



Colliers International | Greater Phoenix
2390 E. Camelback Road, Suite 100
Phoenix, AZ 85016


www.colliers.com/greaterphoenix

Owned &
Managed by:




SIETE SQUARE

3707 NORTH 7TH STREET
PHOENIX, ARIZONA

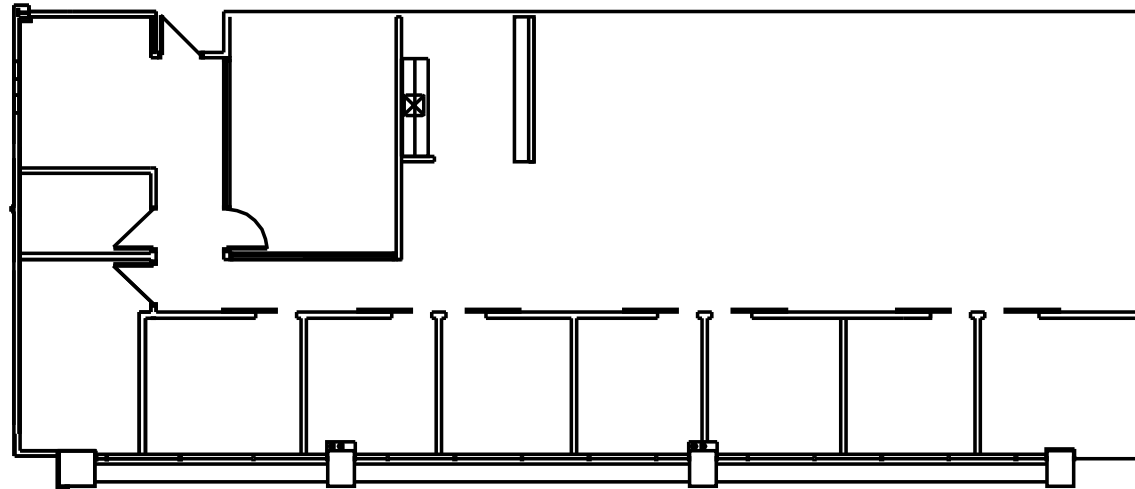

Third Floor
Suite 315: 3,097 RSF

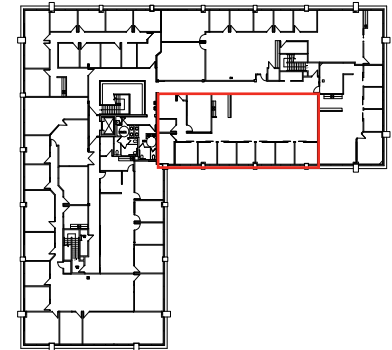

For Leasing Information Please Contact

PHIL BREIDENBACH, SIOR
602 222 5073
Phoenix, AZ
phil.breidenbach@colliers.com



Colliers International | Greater Phoenix
2390 E. Camelback Road, Suite 100
Phoenix, AZ 85016

www.colliers.com/greaterphoenix



Owned &
Managed by:



SIETE SQUARE

3707 NORTH 7TH STREET
PHOENIX, ARIZONA

Third Floor
Suite 330: 3,119 RSF

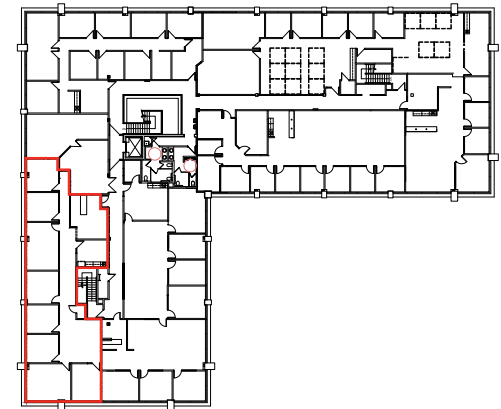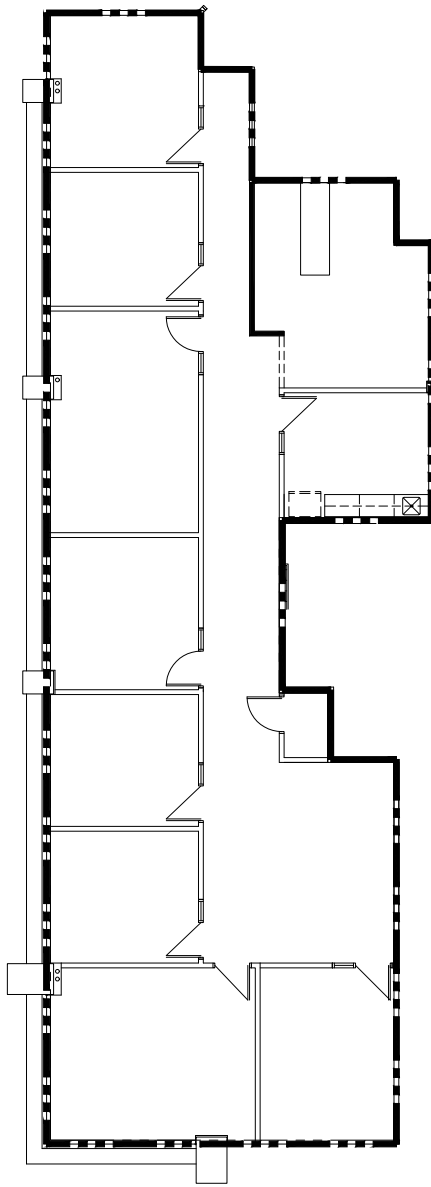

For Leasing Information Please Contact

PHIL BREIDENBACH, SIOR
602 222 5073
Phoenix, AZ
phil.breidenbach@colliers.com



Colliers International | Greater Phoenix
2390 E. Camelback Road, Suite 100
Phoenix, AZ 85016

www.colliers.com/greaterphoenix


Owned &
Managed by:



SIETE SQUARE

3707 NORTH 7TH STREET
PHOENIX, ARIZONA

Third Floor - Up to
10,362 SF Available

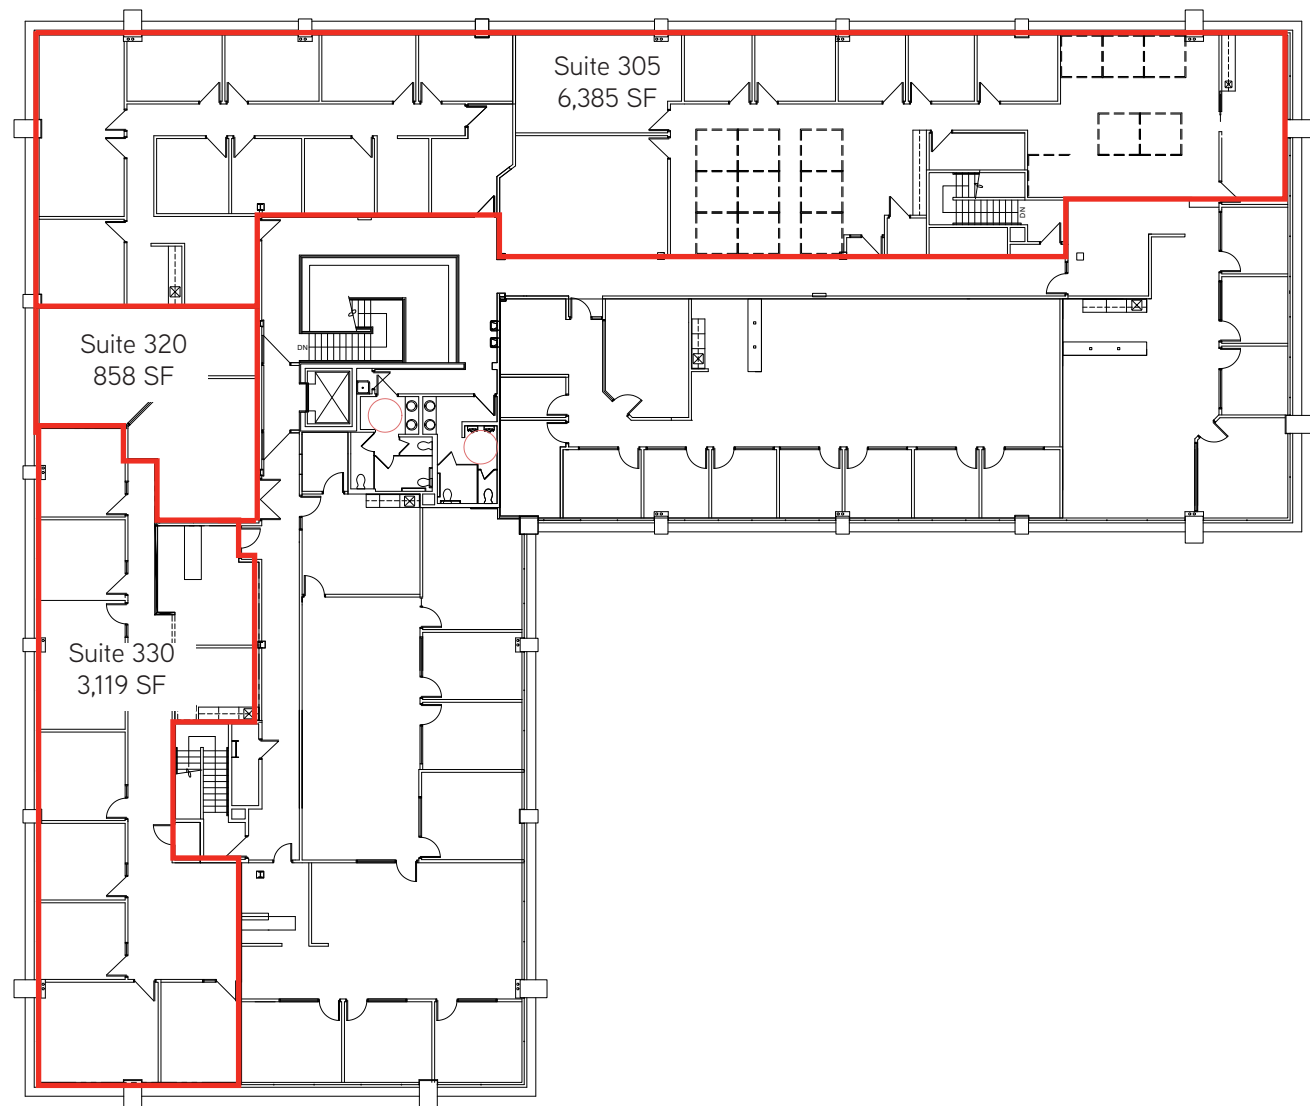

For Leasing Information Please Contact

PHIL BREIDENBACH, SIOR
602 222 5073
Phoenix, AZ
phil.breidenbach@colliers.com



Colliers International | Greater Phoenix
2390 E. Camelback Road, Suite 100
Phoenix, AZ 85016

www.colliers.com/greaterphoenix

Owned &
Managed by:

